



Typical External Elevation 1:10@A1

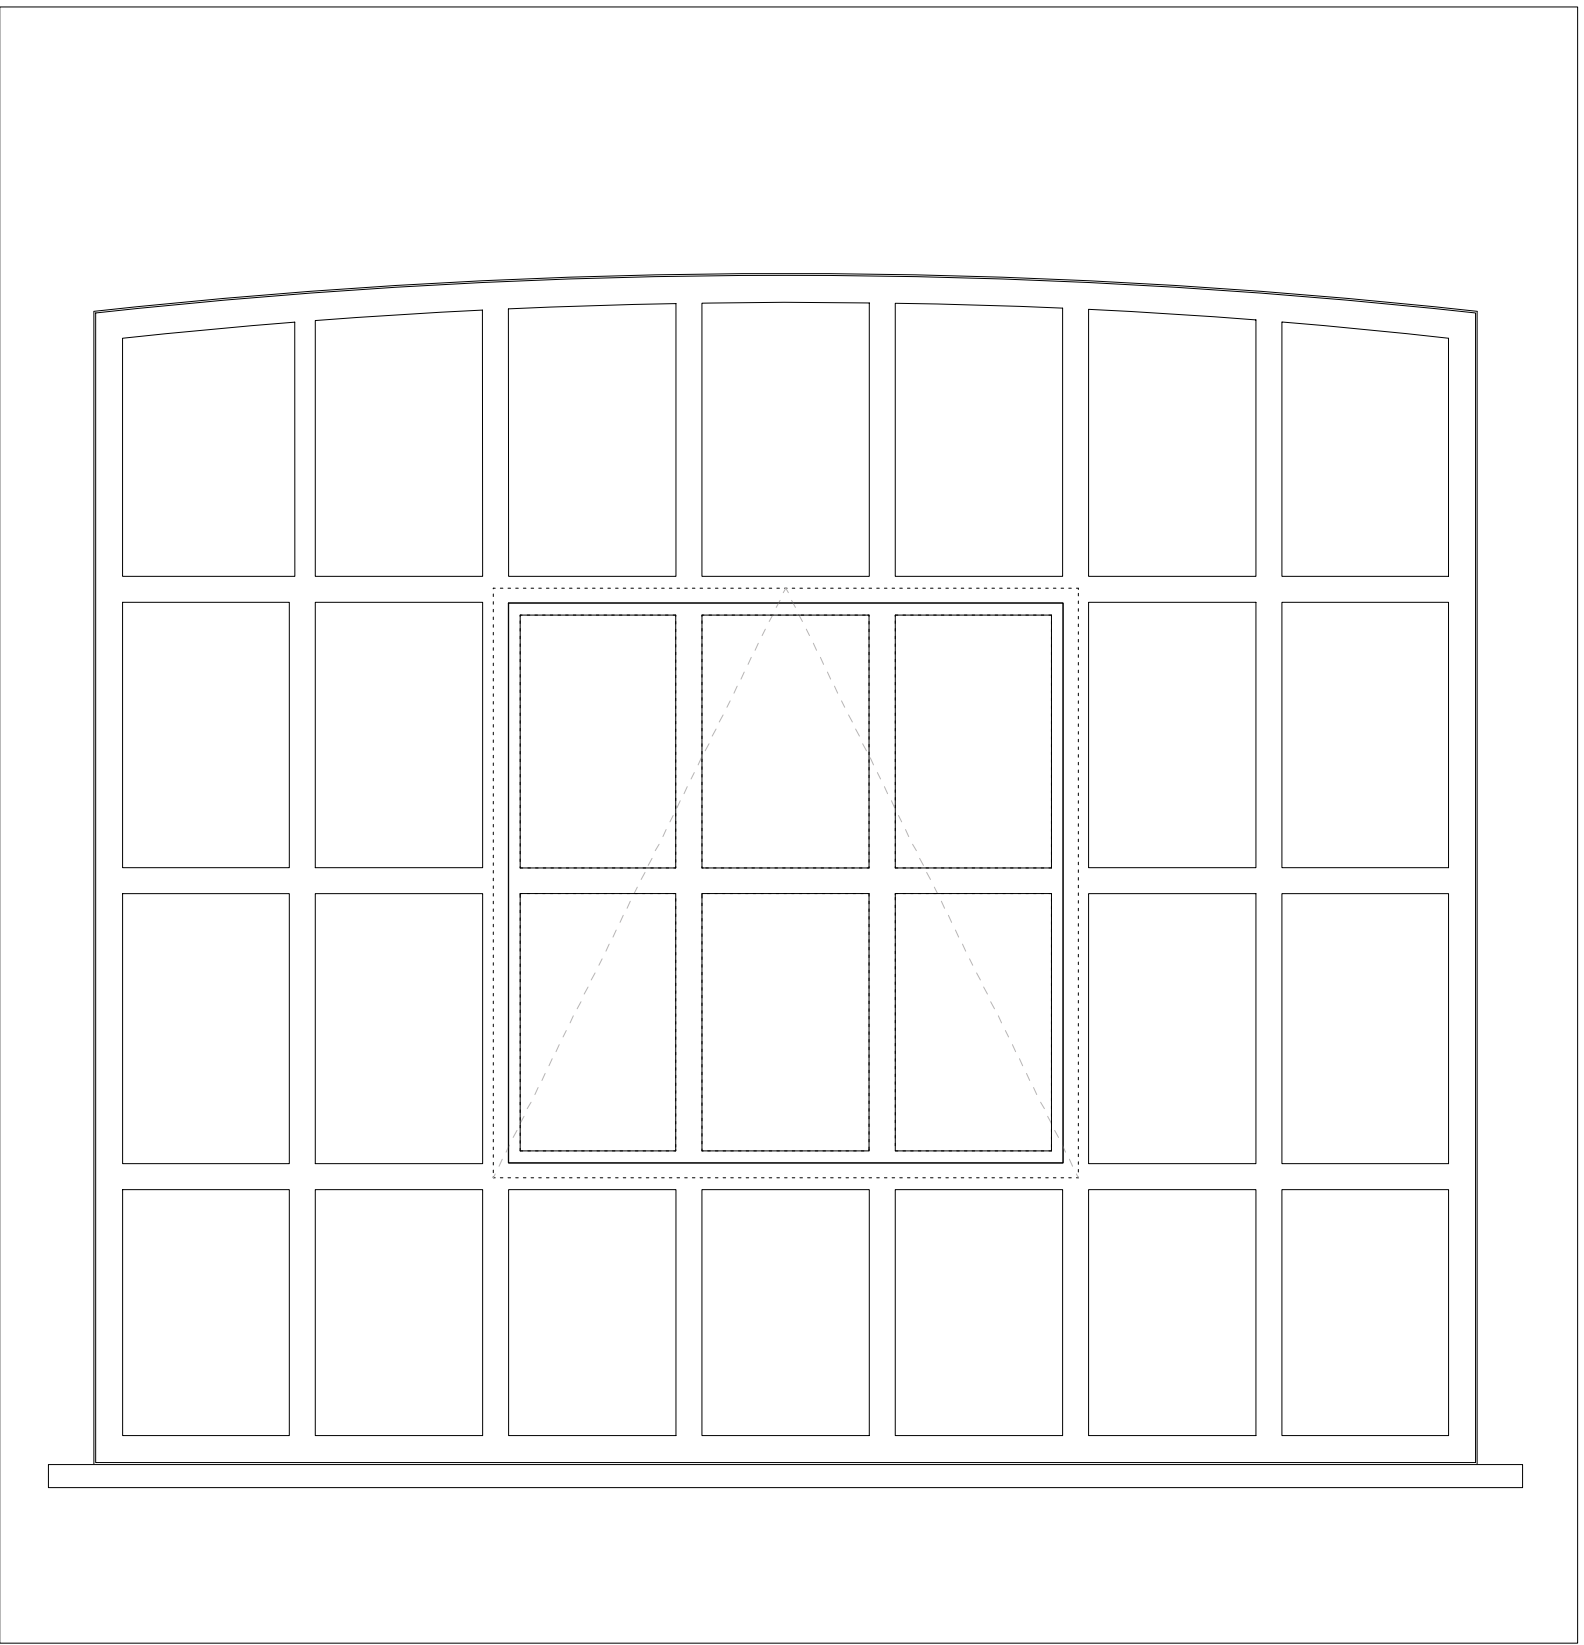

Typical Internal Elevation 1:10@A1

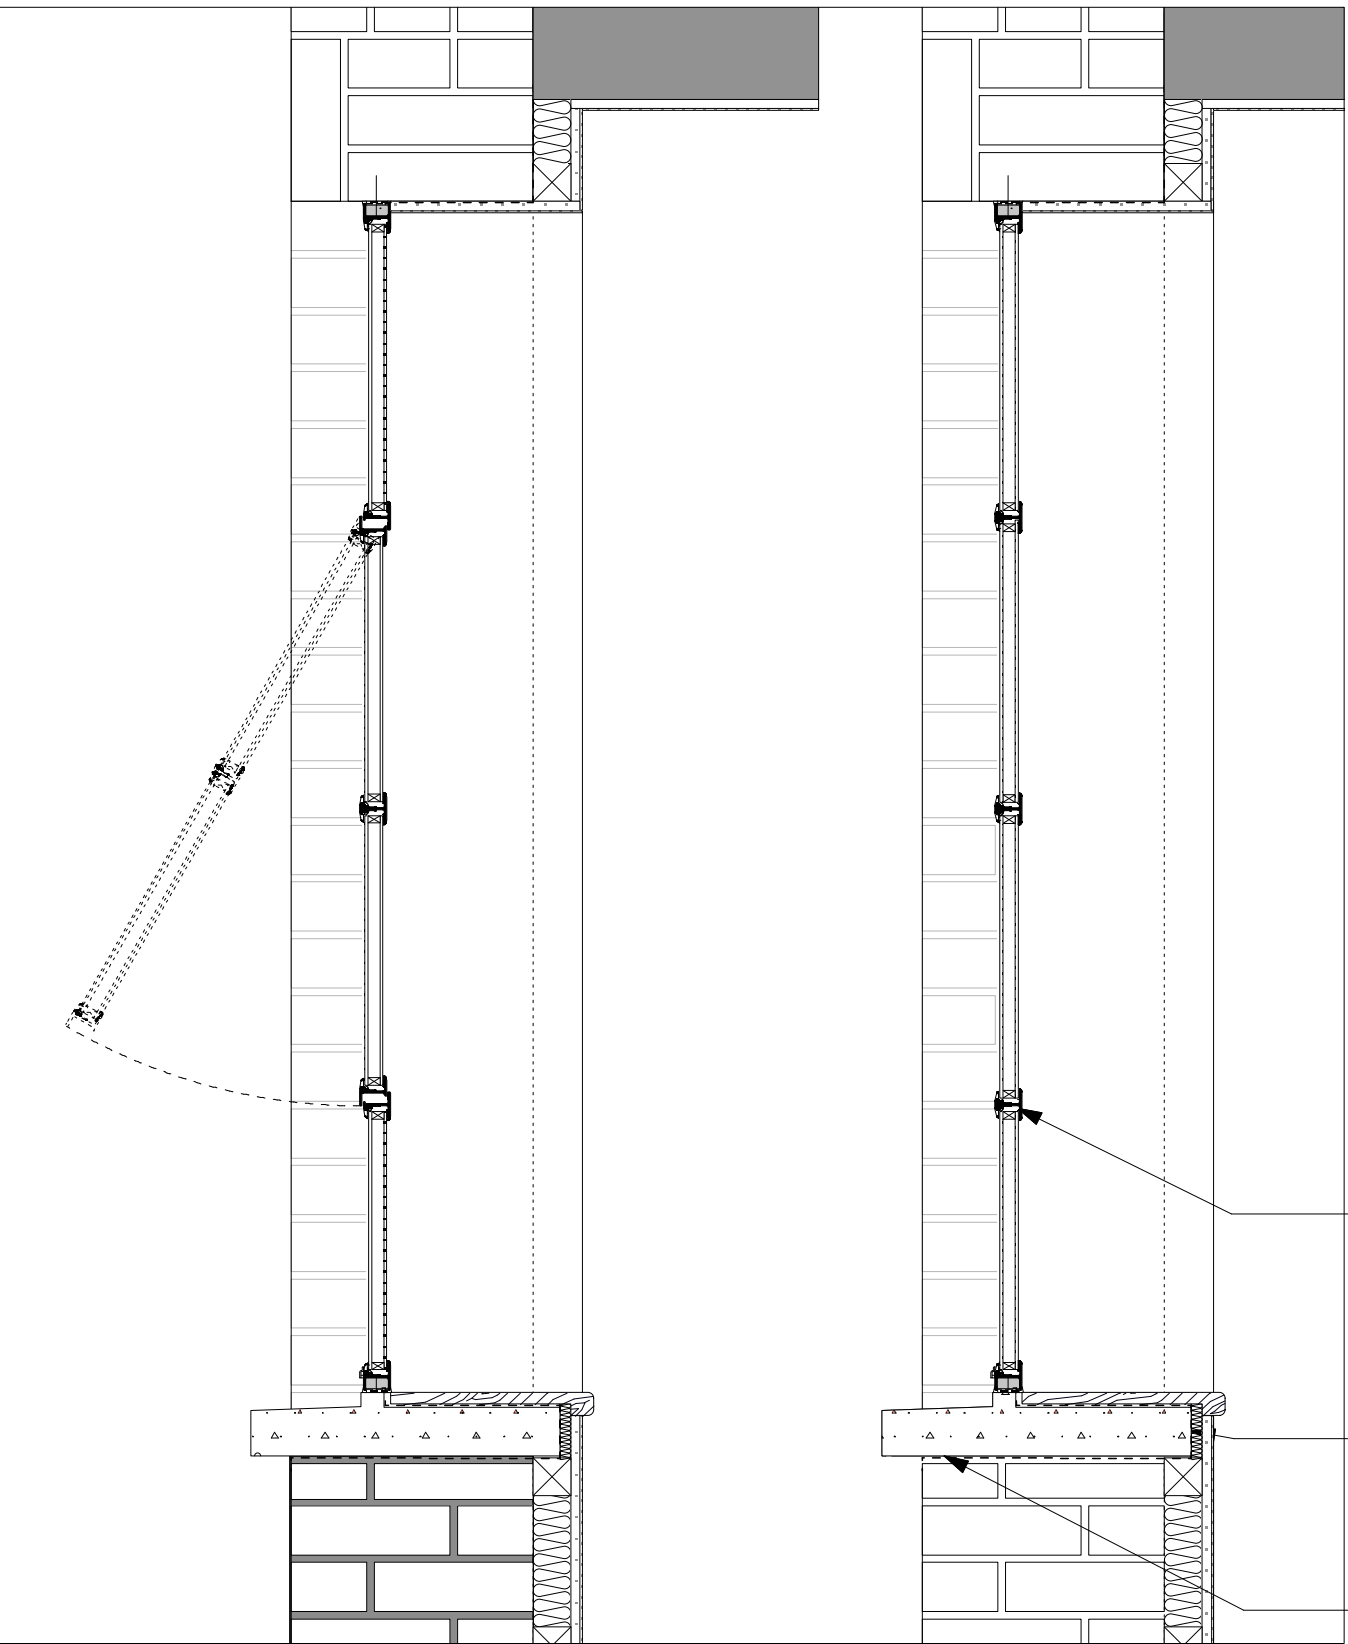


Typical Section Details 1:10@A1


Steel framed double glazed window with glazing bars to match existing

Additional insulation behind cill to prevent cold bridging

Provide dpc to bottom back and sides of cill

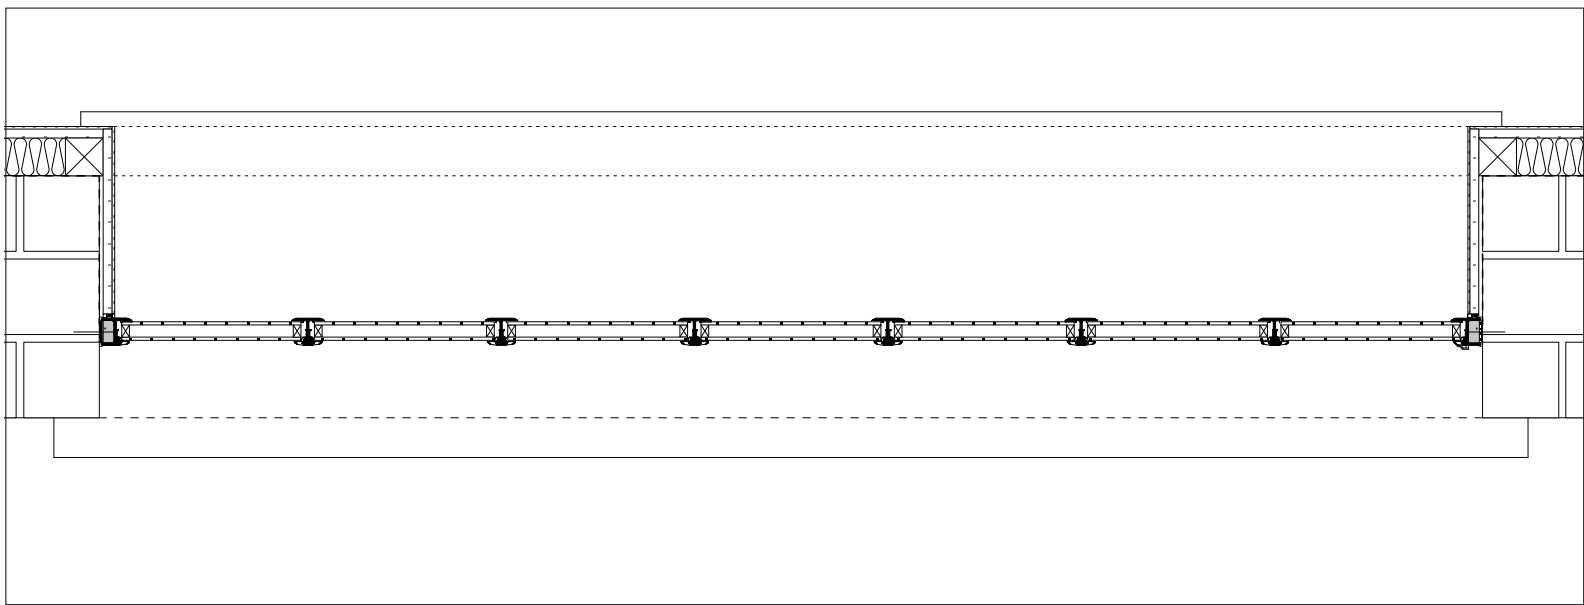

Typical Plan Detail 1:10@A1

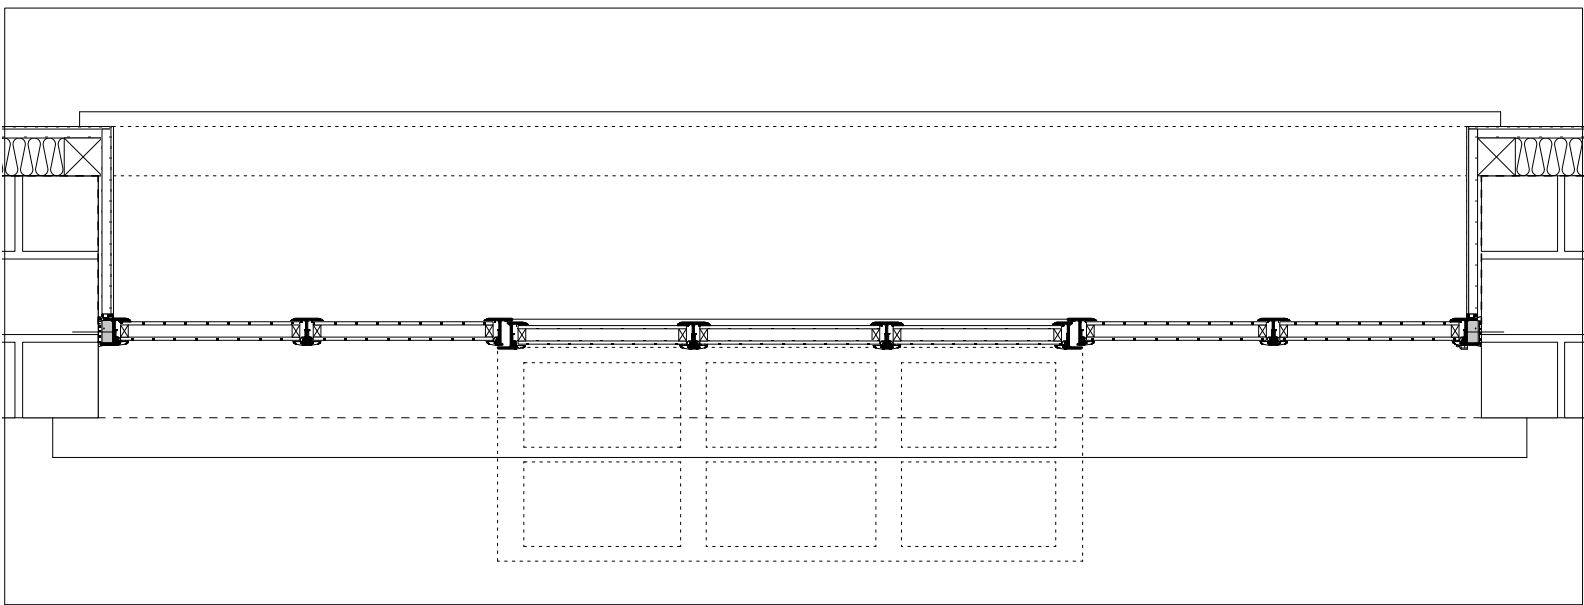

Typical Plan Detail Through Opening Section 1:10@A1

Key

© All rights reserved • Do not scale off drawing
All dimensions to be checked on site

revision


FOR APPROVAL	
revision	
description	drawing
Steel Window Details	08-02-D-011
scale	date
1:100@ A1, 1:10@A1	October 2012
project	client
REFURBISHMENT	Warren Mews Ltd
	Ockham House
	Silver Hill
	Hurst Green
	Etchingam
	TN19 7QE
address	
19-23 Colonnade Mews	
LONDON WC1N 1JA	

caseyferroarchitects

Studio 36, Bickerton House, 25 Bickerton Road London N19 5JT
Tel: 00 44 20 72726005



Proposed Front Elevation 1:100@A1

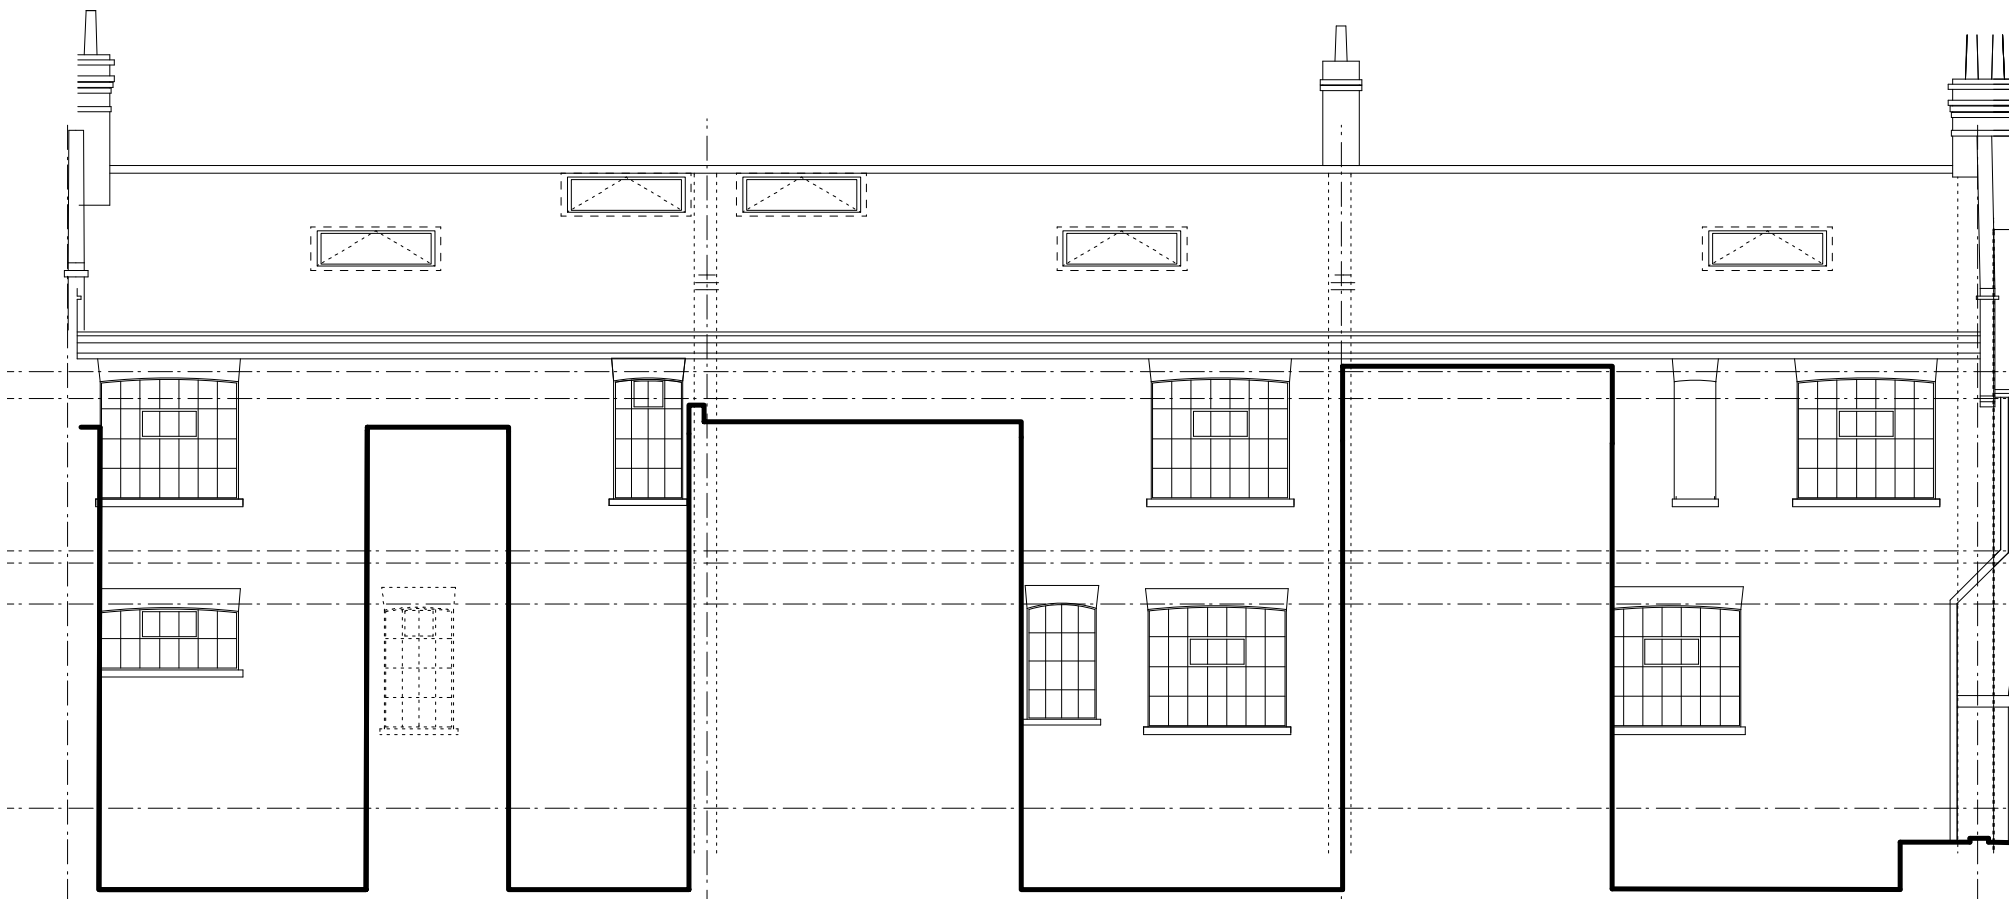

Proposed Rear Elevation 1:100@A1