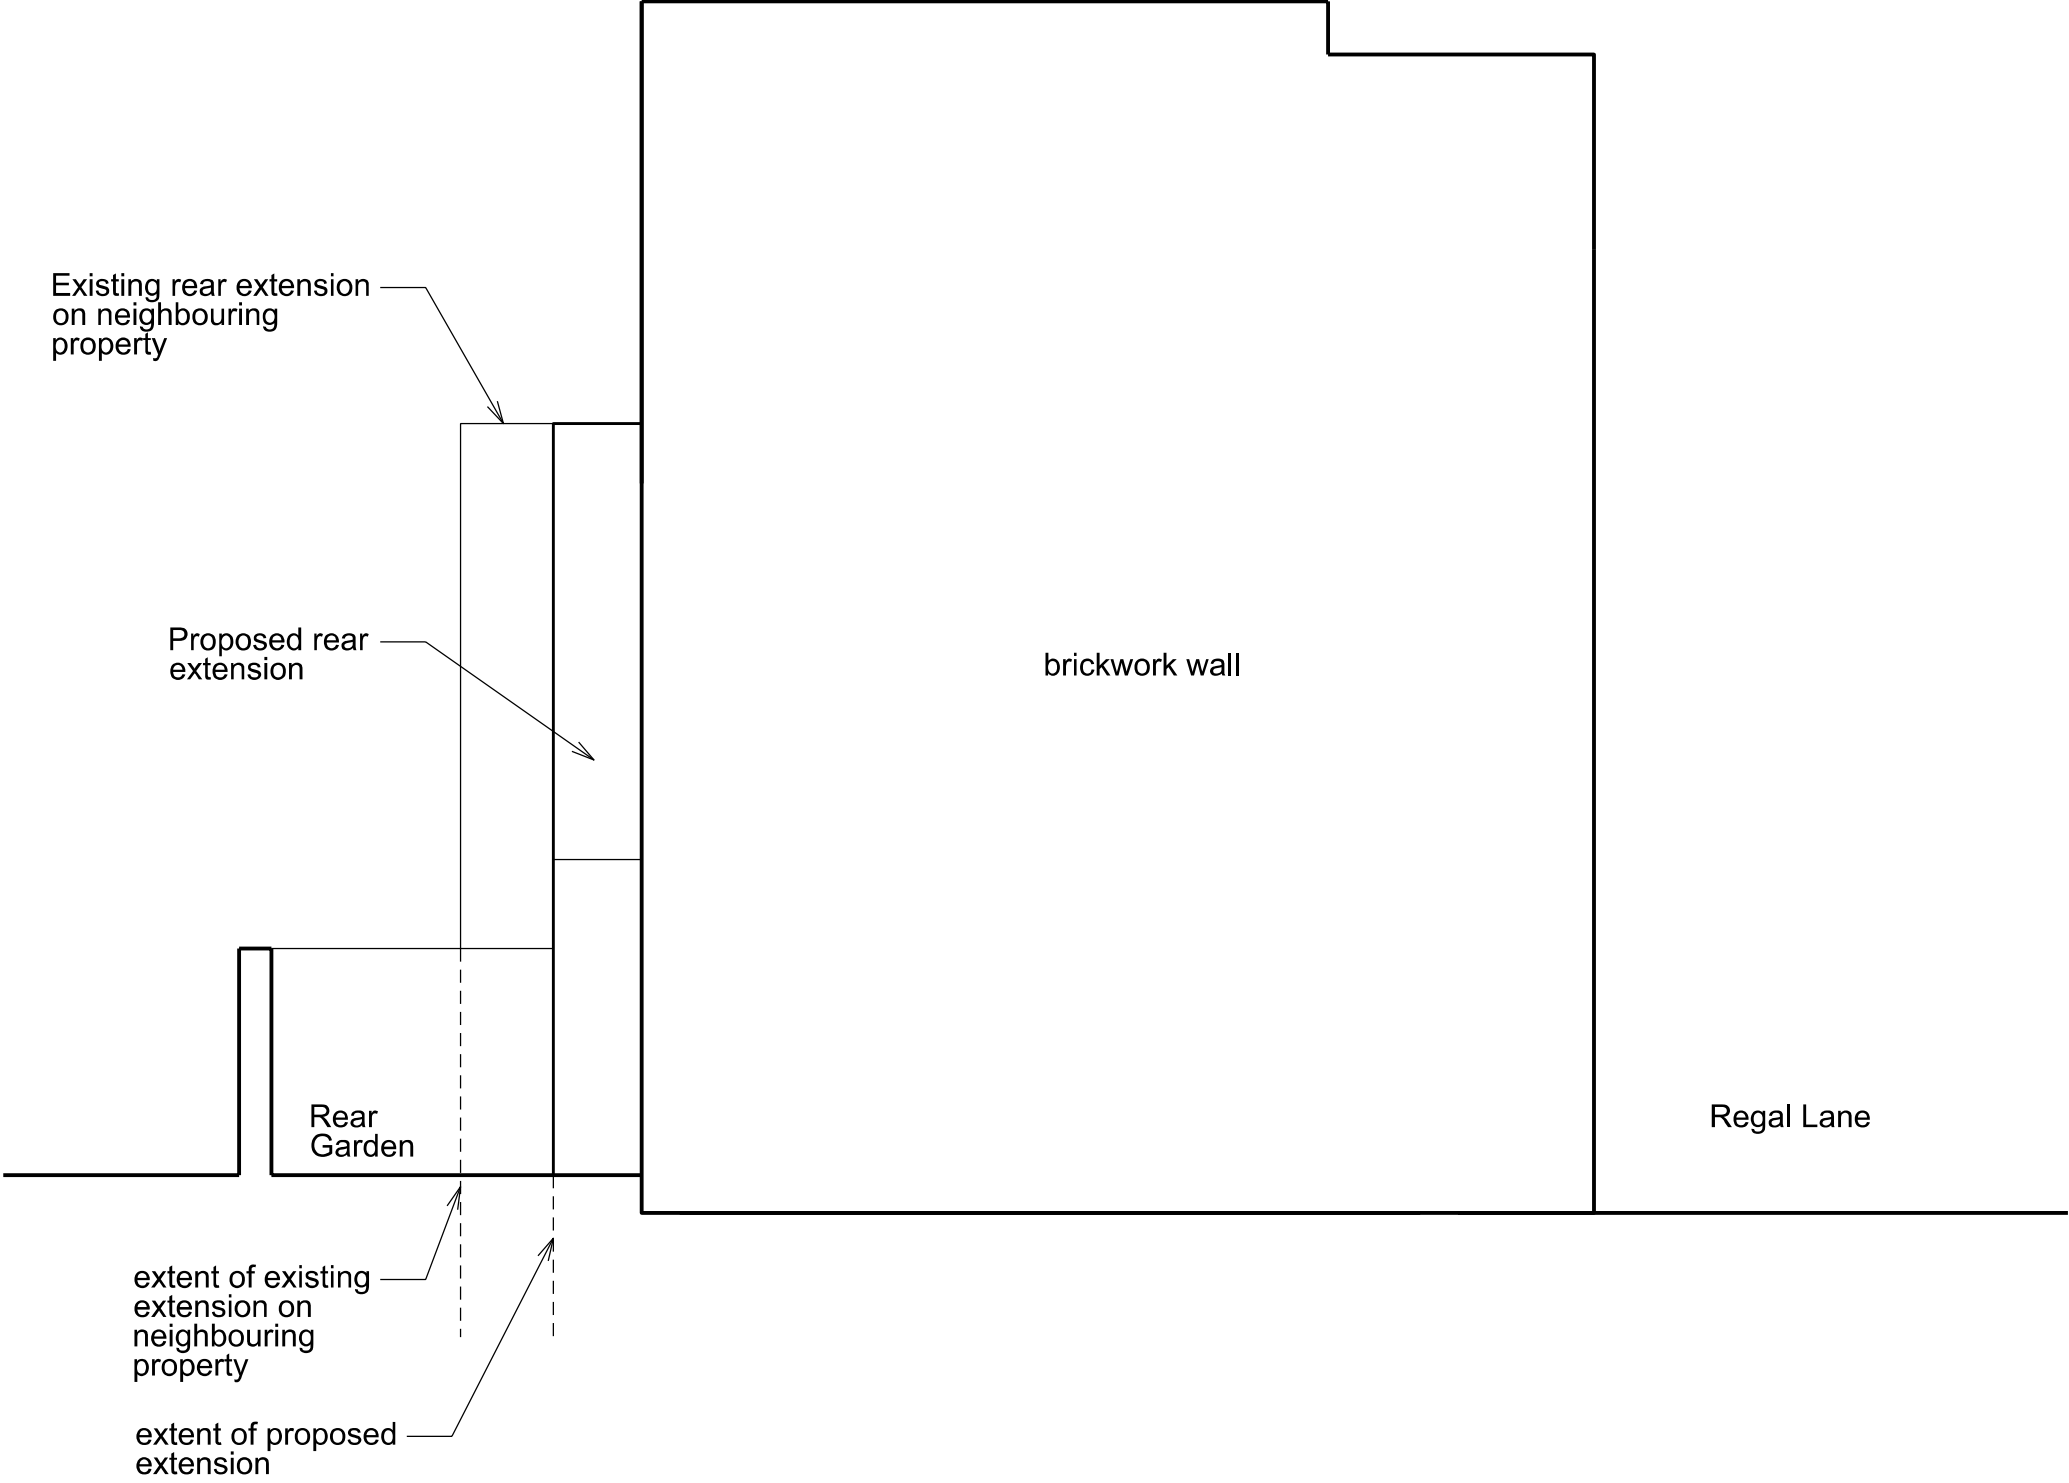


Notes:	Revision:	Studio Gil Architects 3 Newman Passage London W1T 1EG T: +44(0)207 6177 932 E: mail@studio-gil.com	Project: 10 Regal Lane NW1 7TH		
			Drawing Title: Proposed Side Elevation		
			Drawing Number: 1204_PL_08		
			Scale: 1:50@A3	Date: Nov 2012	Revision: -
			Status: ☒ for information ☐ for tender ☐ for construction		
This drawing is to be read in conjunction with all related drawings. Do not scale from this drawing. All dimensions must be checked and verified on site before commencing any work or producing shop drawings. The originator should be notified immediately of any discrepancy. This drawing is copyright and remains the property of Studio Gil LTD and is not to be reproduced without permission.					