


NOT THE SUBJECT OF THIS APPLICATION  
GRANTED PERMISSION  
FEB 2012  
PLANNING APPLICATION NO.  
2012/0021/P

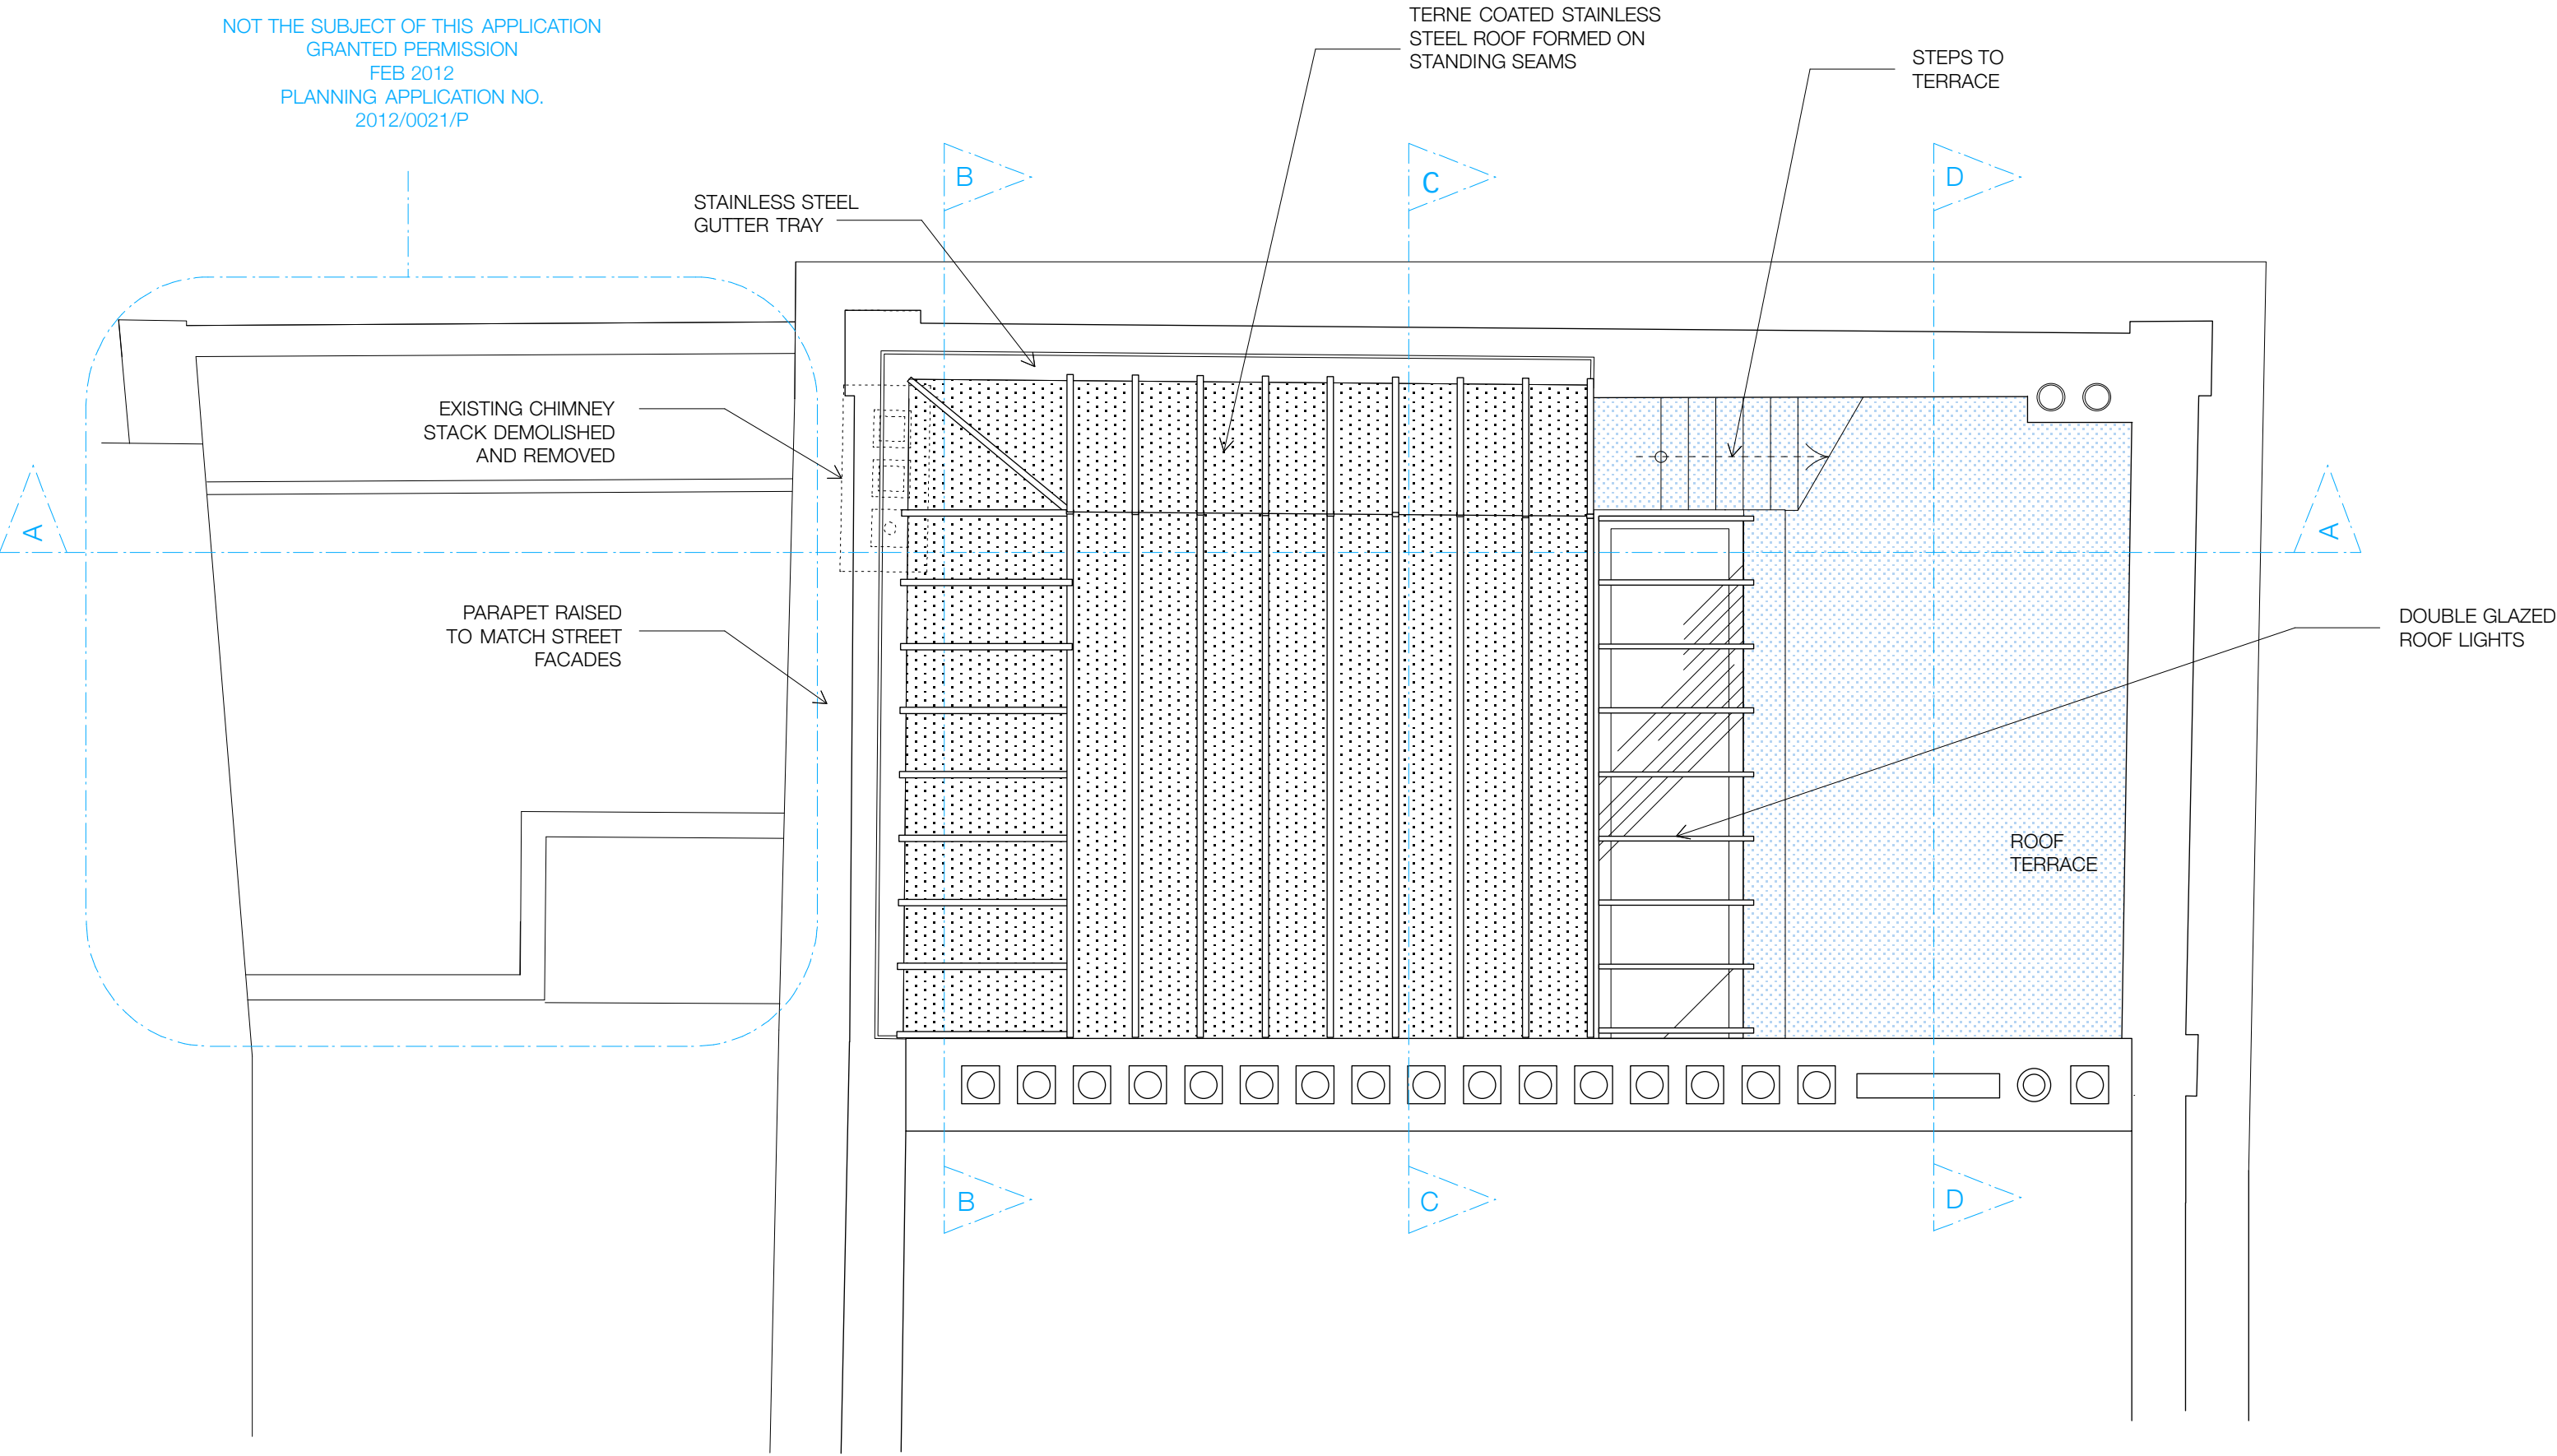

ROOF AS PROPOSED



PLANNING

Status

39 GREAT RUSSELL STREET

Mowbray Crawshaw Architects LLP

Studio 113, Curtain House, 134-146 Curtain Rd, London, EC2A 3AR  
tel: +44 (0)20 7033 3484

Title


ROOF AS PROPOSED

Drawing Number

055 SKD 26

Drawn	Checked	Scale	Date	Revision
AC		1:50 @ A2	23.010.12	-

NOT THE SUBJECT OF THIS APPLICATION  
GRANTED PERMISSION  
FEB 2012  
PLANNING APPLICATION NO.  
2012/0021/P

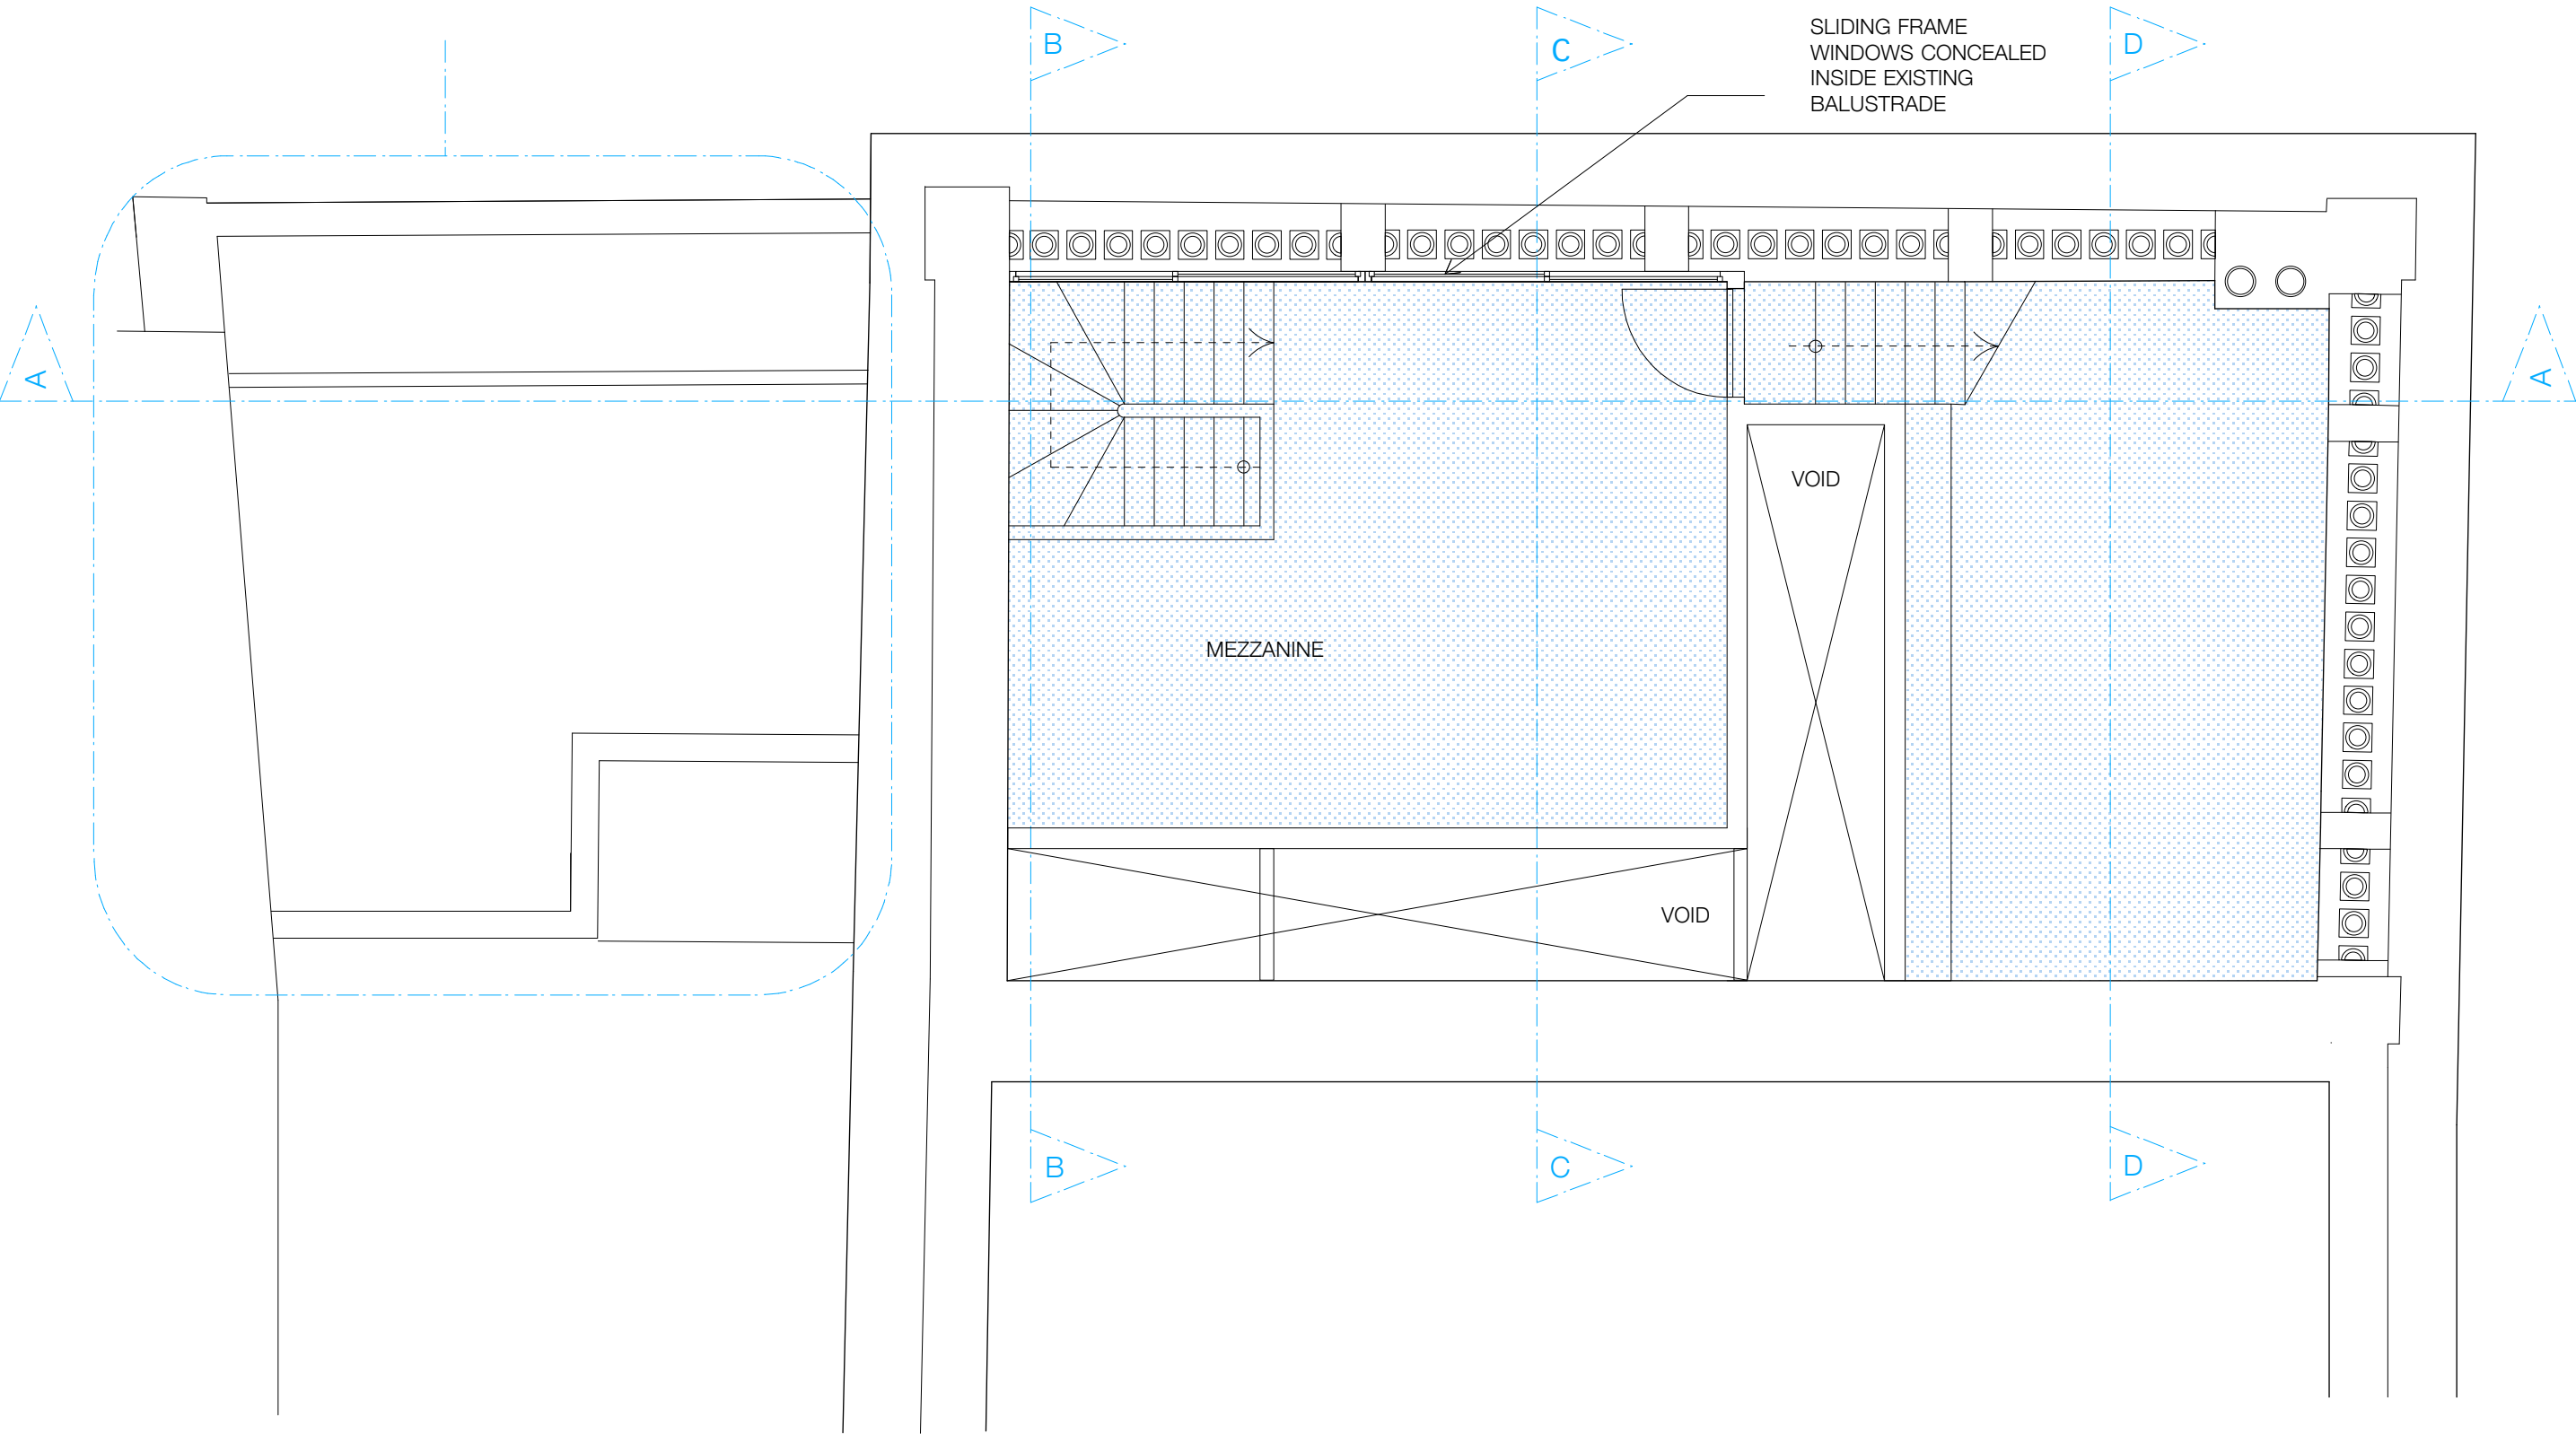

FOURTH FLOOR AS PROPOSED



PLANNING

Status

39 GREAT RUSSELL STREET

Mowbray Crawshaw Architects LLP

Studio 113, Curtain House, 134-146 Curtain Rd, London, EC2A 3AR  
tel: +44 (0)20 7033 3484

Title


FOURTH FLOOR AS PROPOSED

Drawing Number

055 SKD 25

Drawn	Checked	Scale	Date	Revision
AC		1:50 @ A2	23.010.12	-

NOT THE SUBJECT OF THIS APPLICATION  
GRANTED PERMISSION  
FEB 2012  
PLANNING APPLICATION NO.  
2012/0021/P

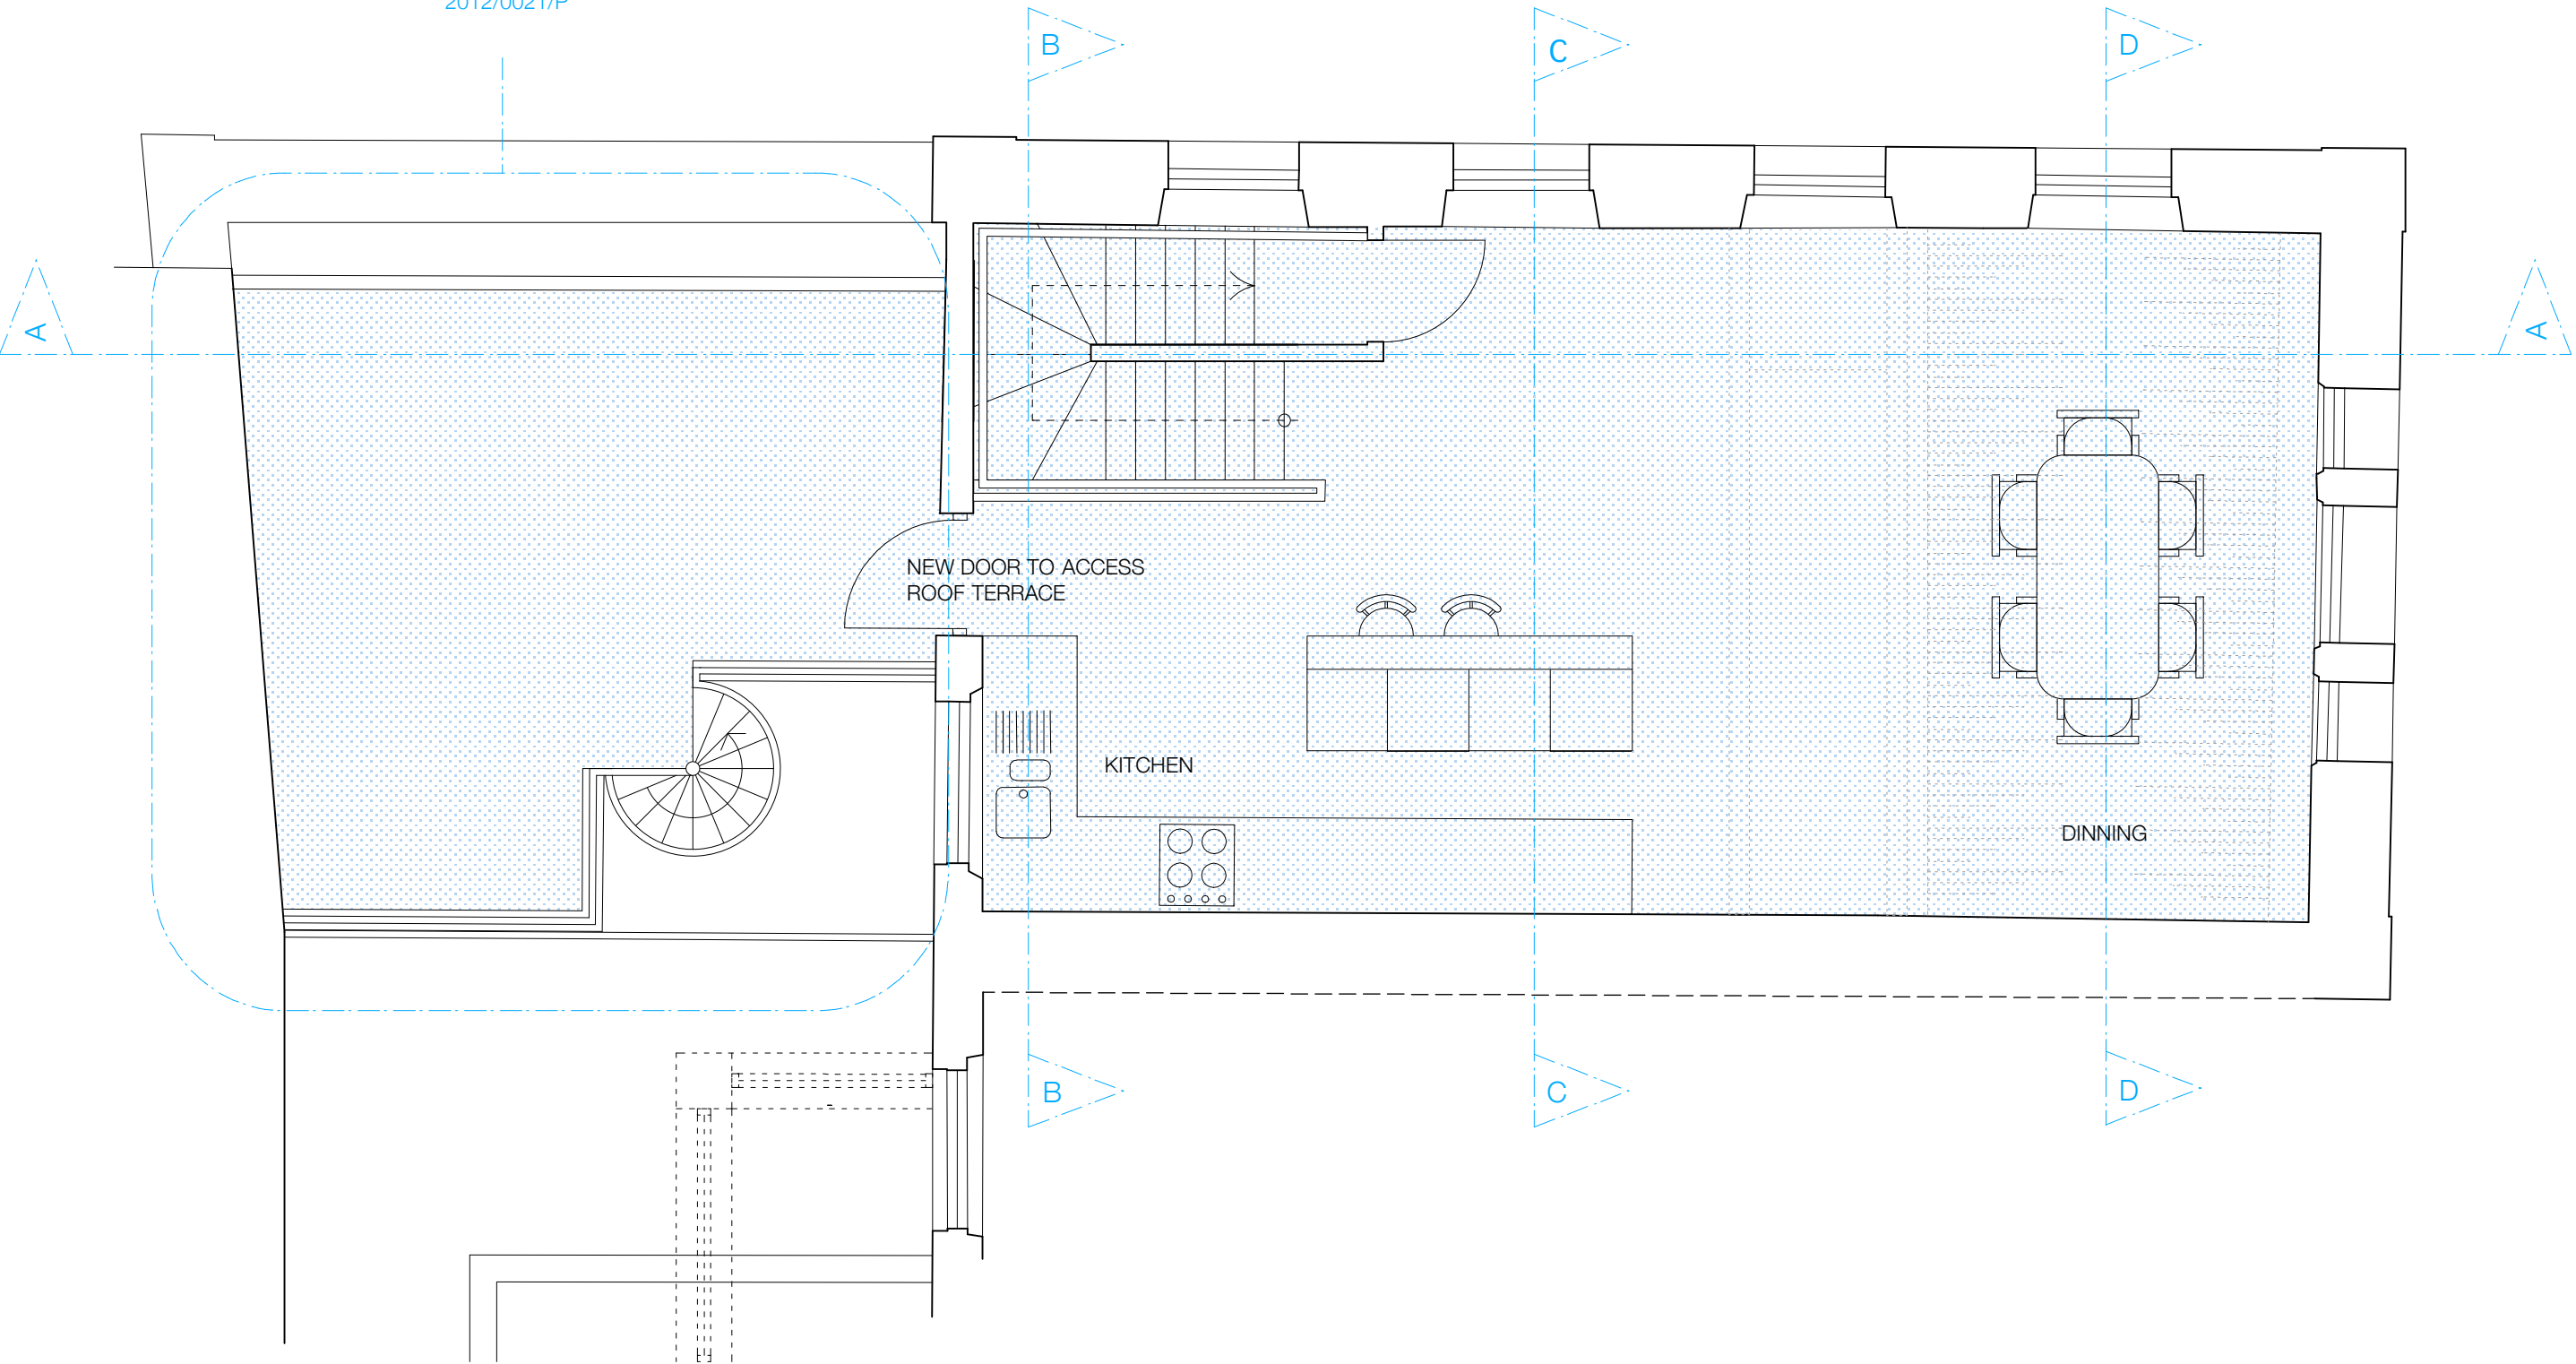

THIRD FLOOR AS PROPOSED



PLANNING

Status

39 GREAT RUSSELL STREET

Mowbray Crawshaw Architects LLP

Studio 113, Curtain House, 134-146 Curtain Rd, London, EC2A 3AR  
tel: +44 (0)20 7033 3484


Title

THIRD FLOOR AS PROPOSED

Drawing Number

055 SKD 24


Drawn	Checked	Scale	Date	Revision
AC		1:50 @ A2	23.010.12	-

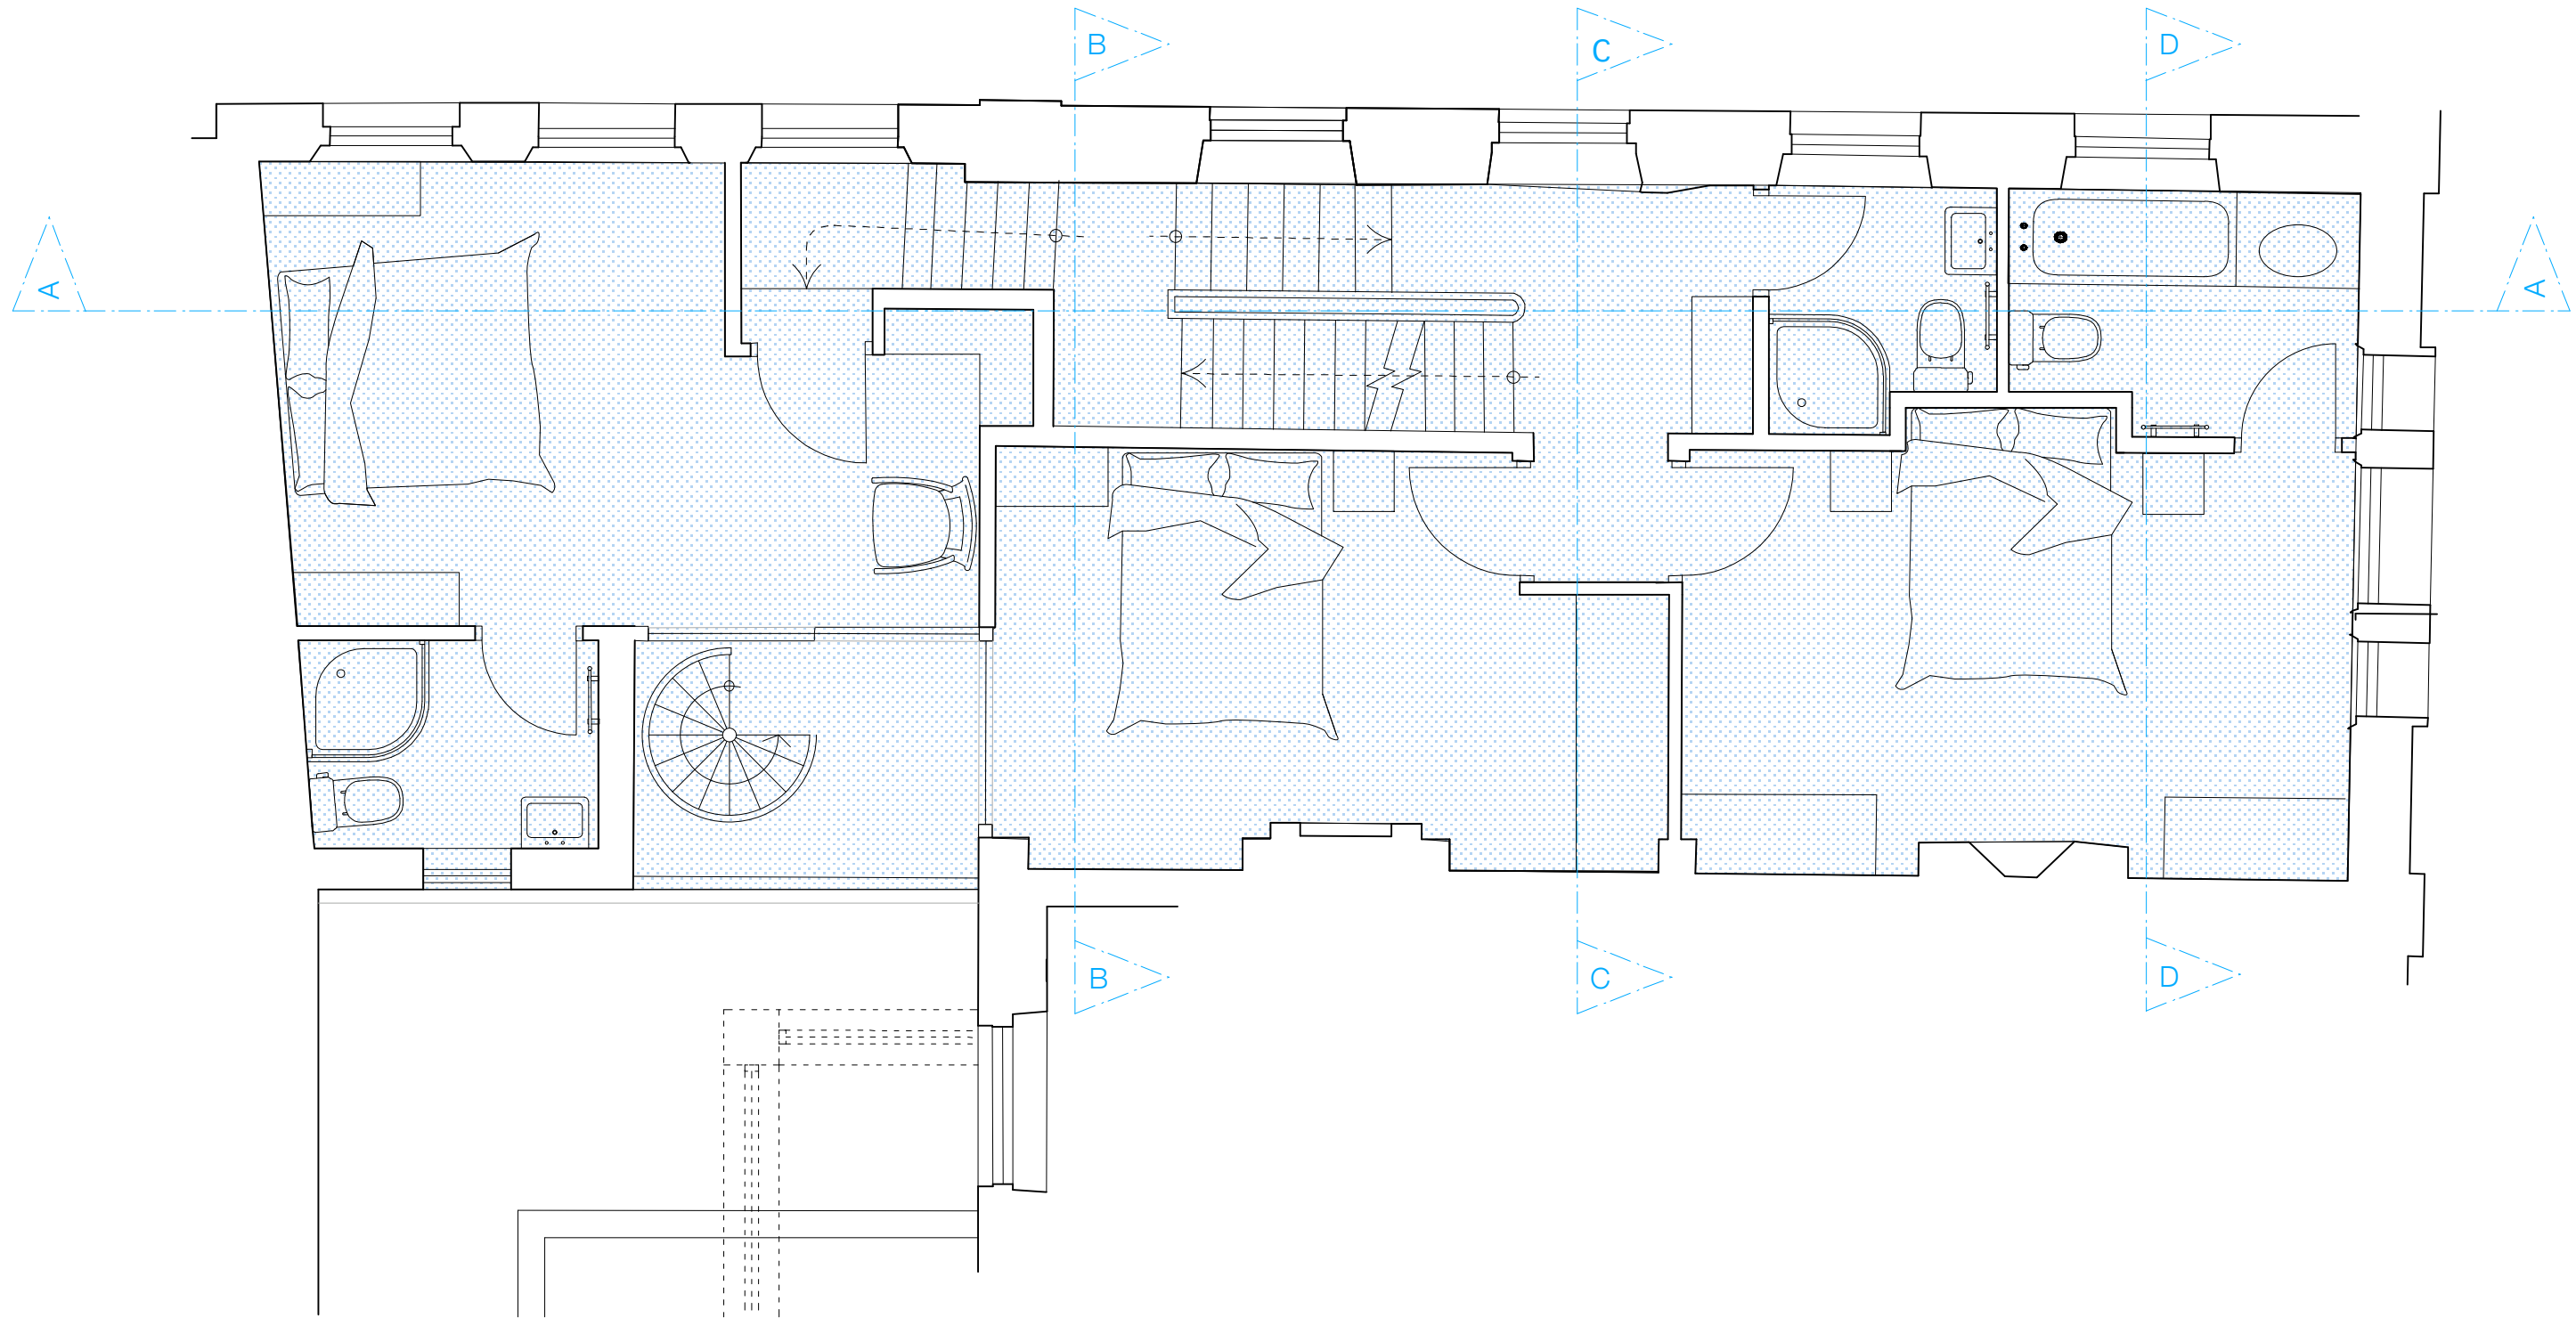

SECOND FLOOR AS PROPOSED




PLANNING				
Status				
39 GREAT RUSSELL STREET				
Mowbray Crawshaw Architects LLP				
Studio 113, Curtain House, 134-146 Curtain Rd, London, EC2A 3AR				
tel: +44 (0)20 7033 3484				
Title				
SECOND FLOOR AS PROPOSED				
Drawing Number				
055 SKD 23				
Drawn	Checked	Scale	Date	Revision
AC		1:50 @ A2	23.010.12	-

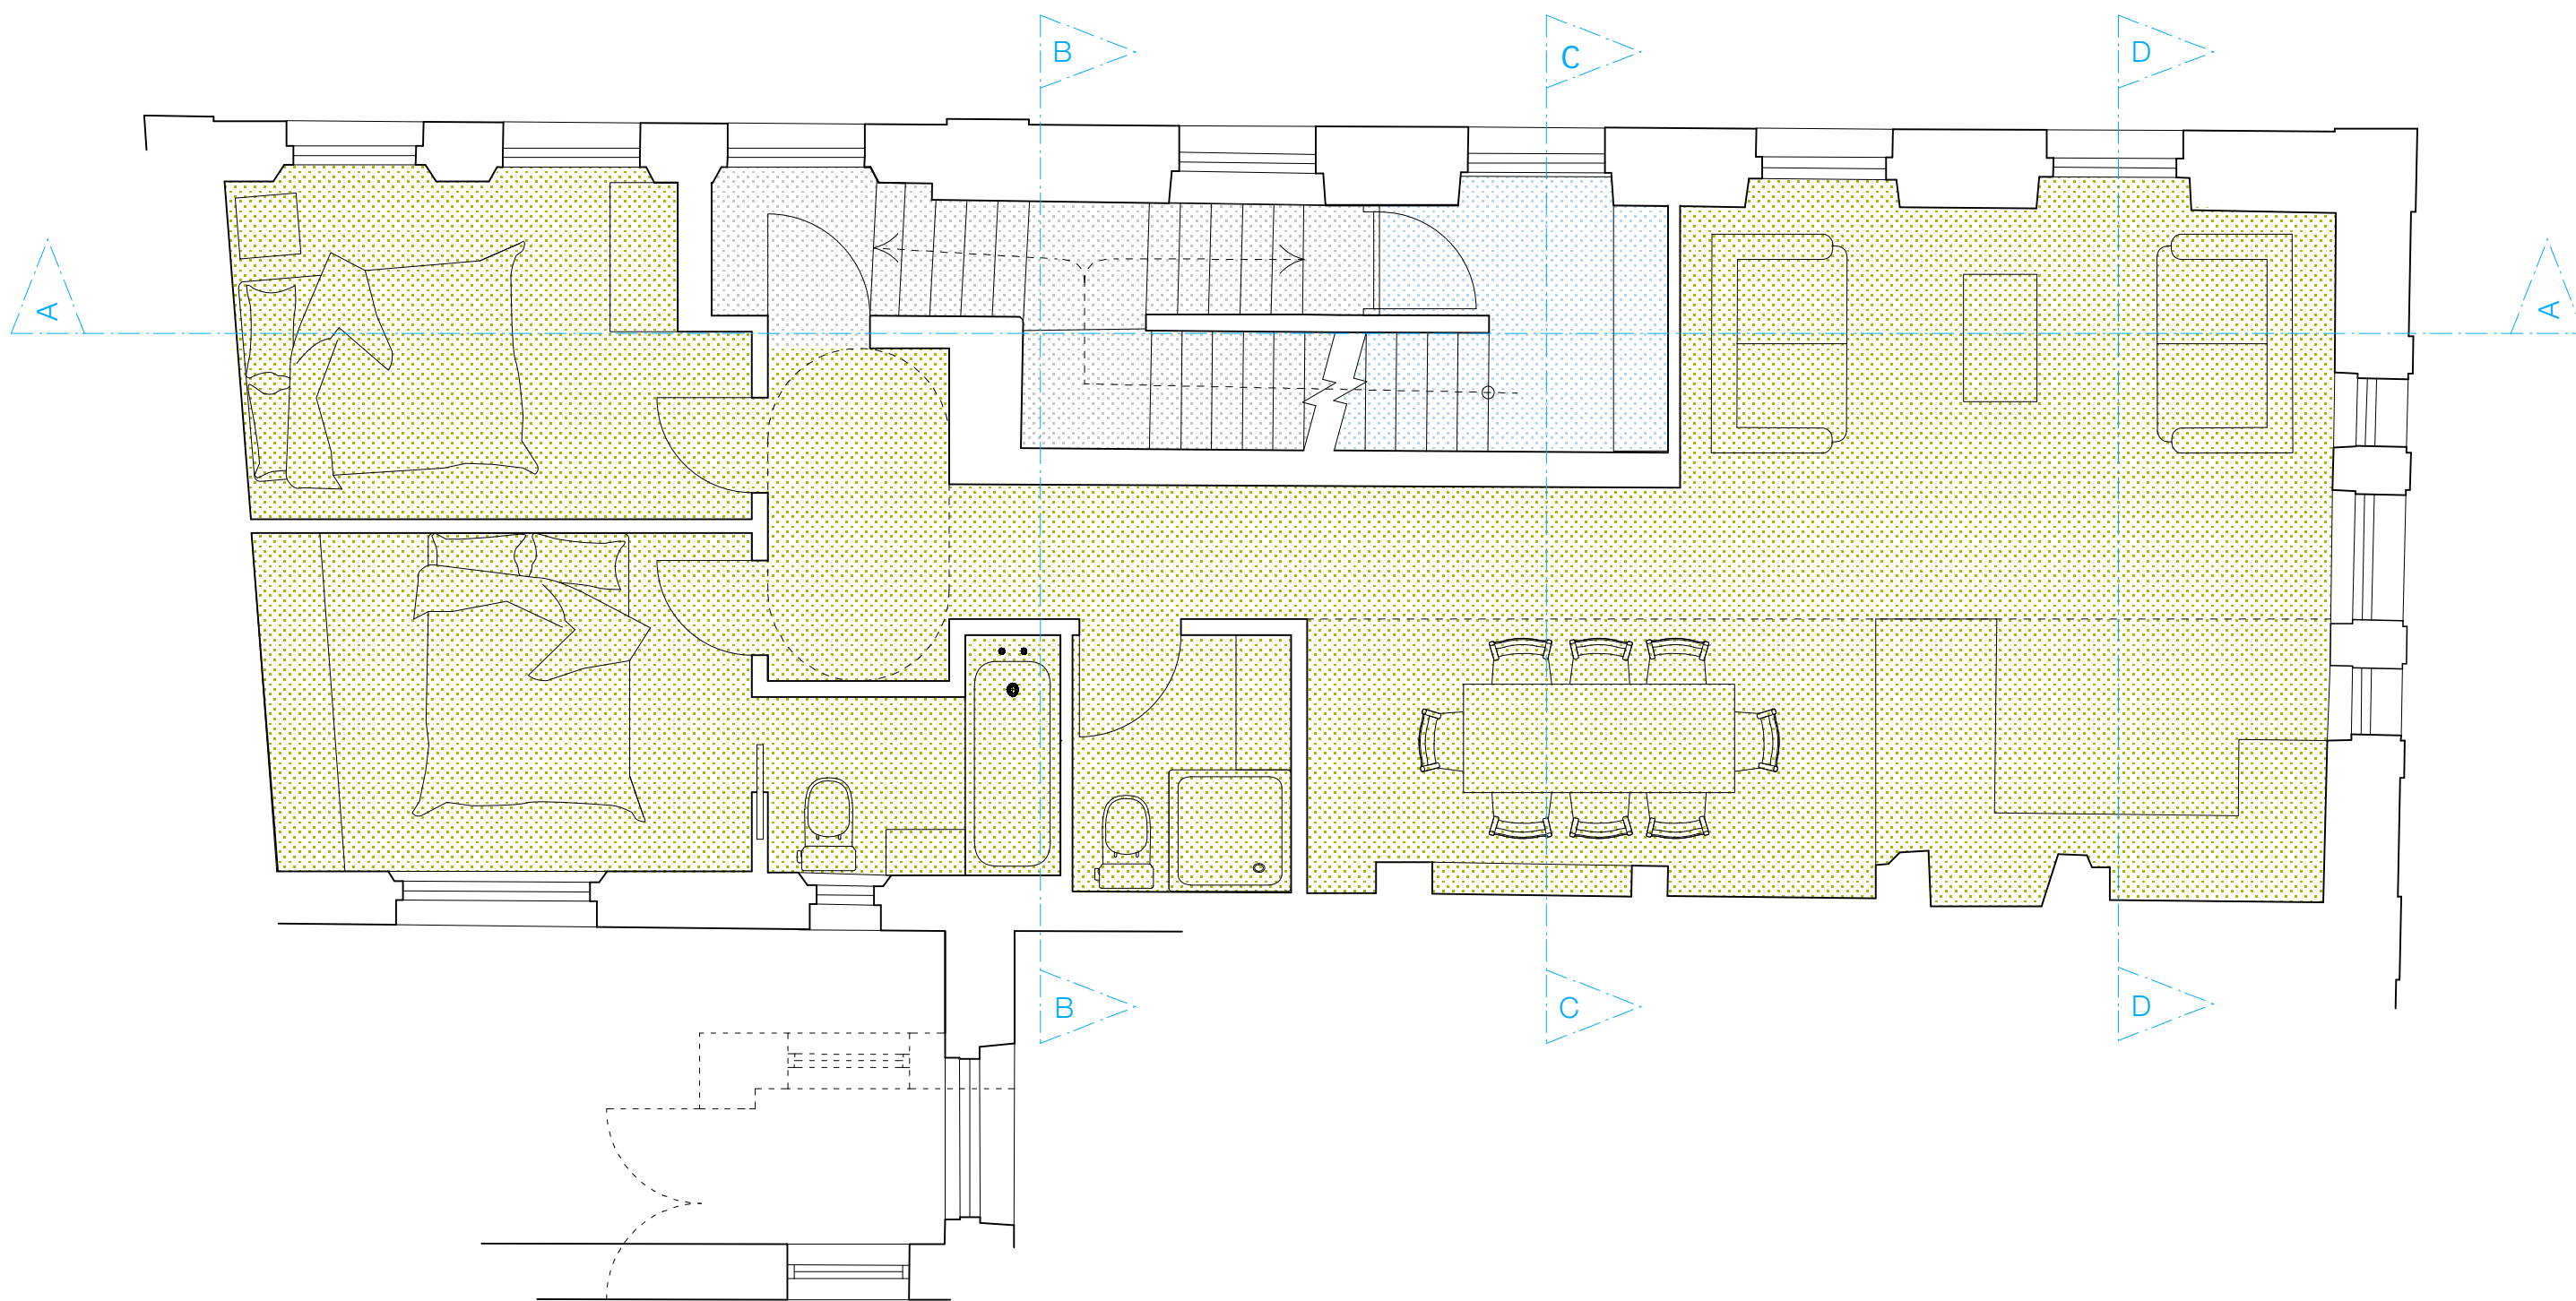

FIRST FLOOR AS PROPOSED




PLANNING				
Status				
39 GREAT RUSSELL STREET				
Mowbray Crawshaw Architects LLP				
Studio 113, Curtain House, 134-146 Curtain Rd, London, EC2A 3AR				
tel: +44 (0)20 7033 3484				
Title				
FIRST FLOOR AS PROPOSED				
Drawing Number				
055 SKD 22				
Drawn	Checked	Scale	Date	Revision
AC		1:50 @ A2	23.010.12	-

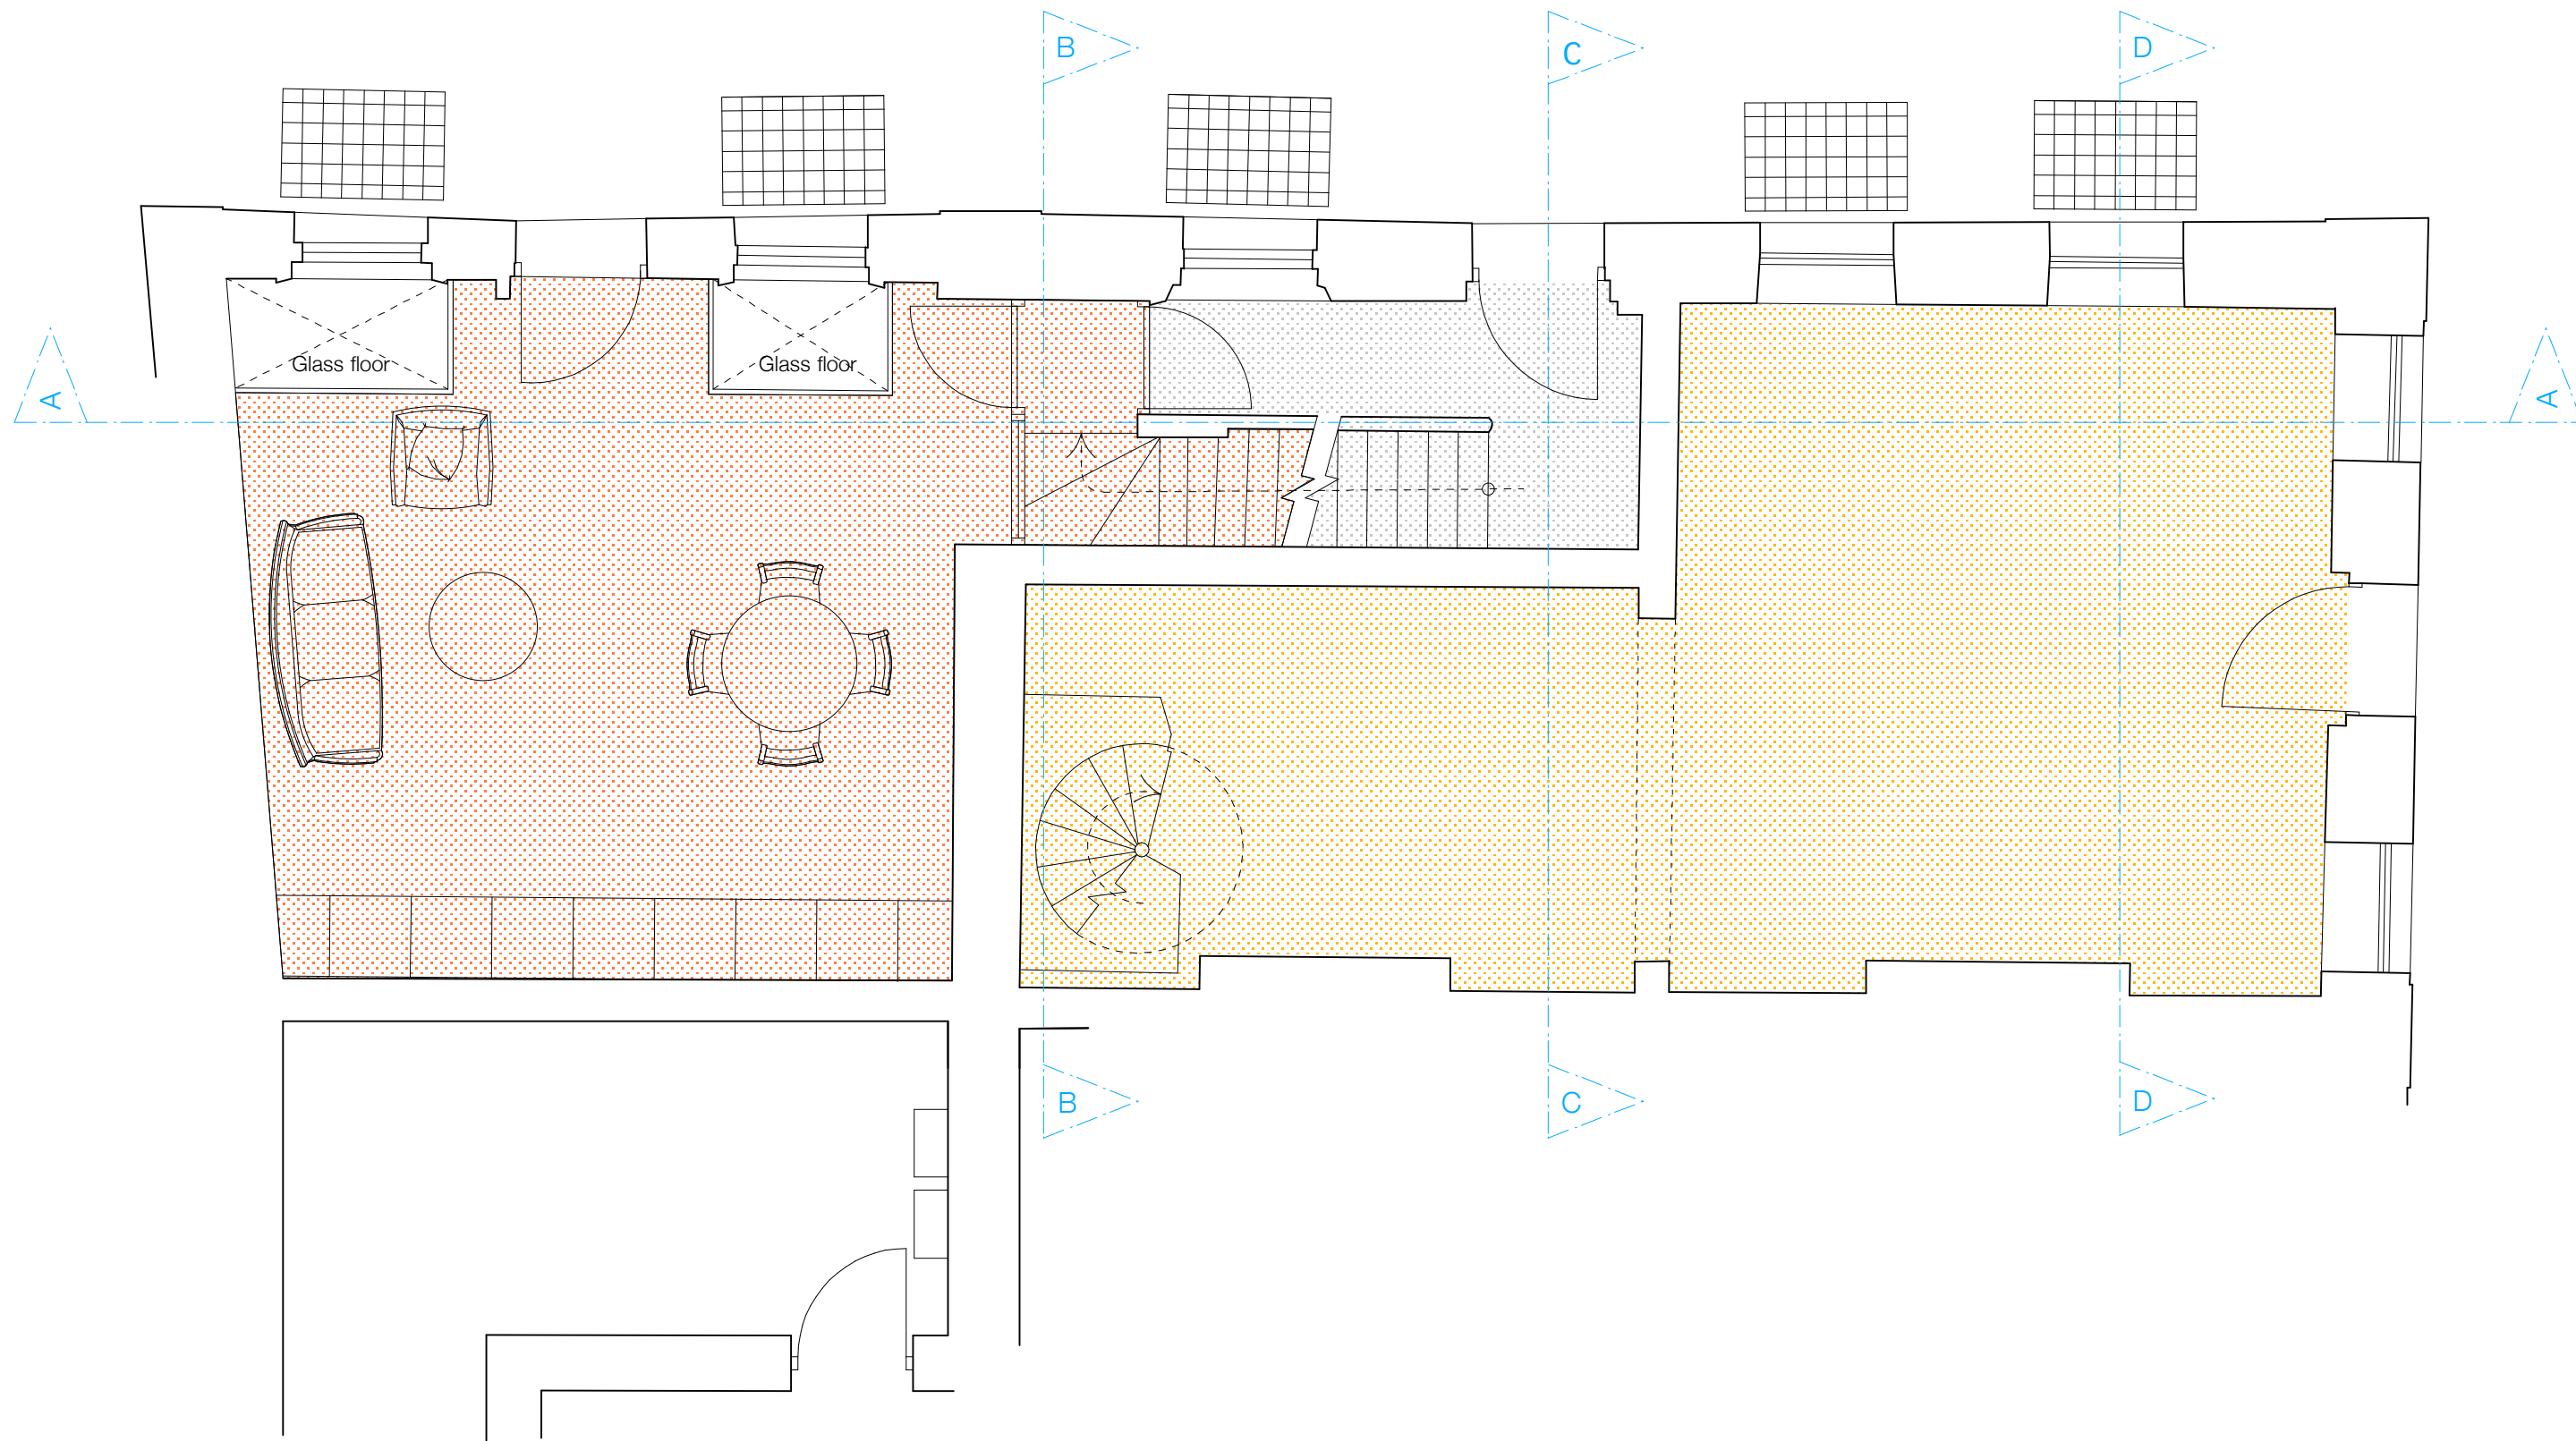

GROUND FLOOR AS PROPOSED



PLANNING				
Status				
39 GREAT RUSSELL STREET				
Mowbray Crawshaw Architects LLP				
Studio 113, Curtain House, 134-146 Curtain Rd, London, EC2A 3AR				
tel: +44 (0)20 7033 3484				
Title				
GROUND AS PROPOSED				
Drawing Number				
055 SKD 21				
Drawn	Checked	Scale	Date	Revision
AC		1:50 @ A2	23.010.12	-

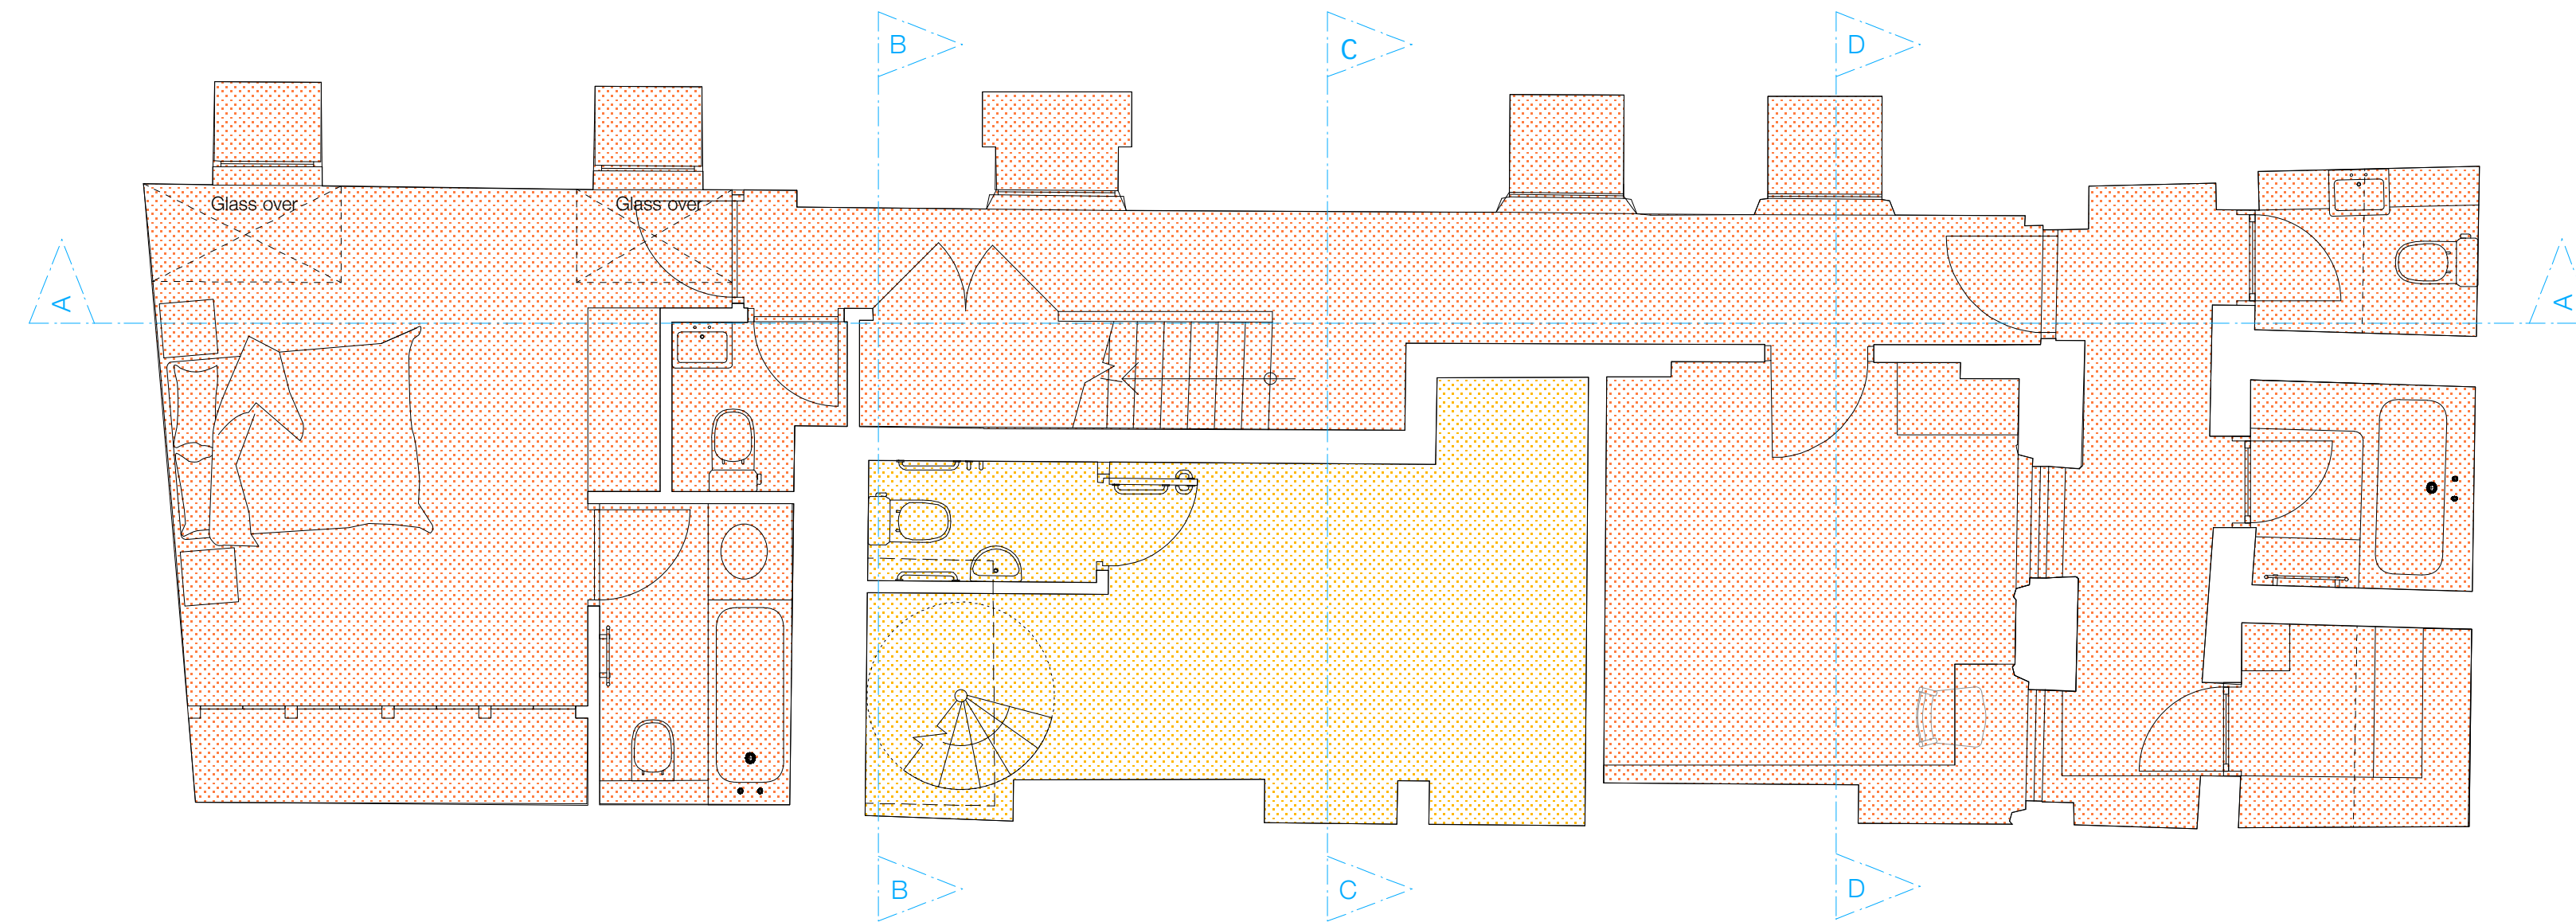

BASEMENT AS PROPOSED



PLANNING				
Status				
39 GREAT RUSSELL STREET				
Mowbray Crawshaw Architects LLP				
Studio 113, Curtain House, 134-146 Curtain Rd, London, EC2A 3AR tel: +44 (0)20 7033 3484				
Title				
BASEMENT AS PROPOSED				
Drawing Number				
055 SKD 20				
Drawn	Checked	Scale	Date	Revision
AC		1:50 @ A2	23.010.12	-