



Notes:
For town planning only

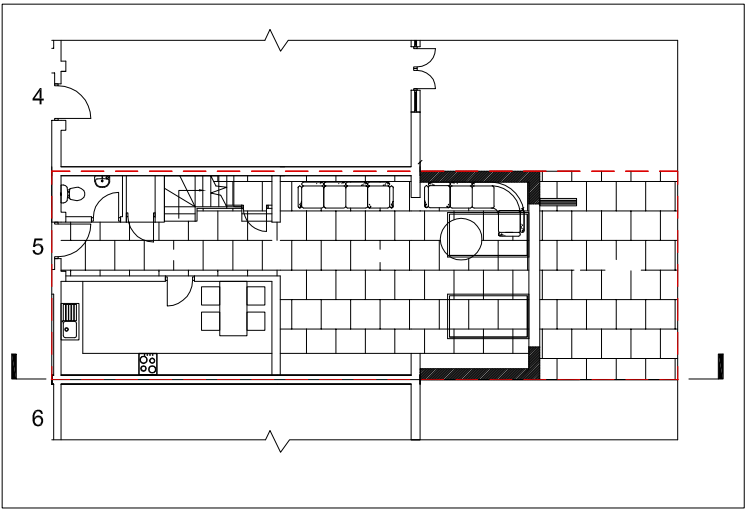

Section Key NTS

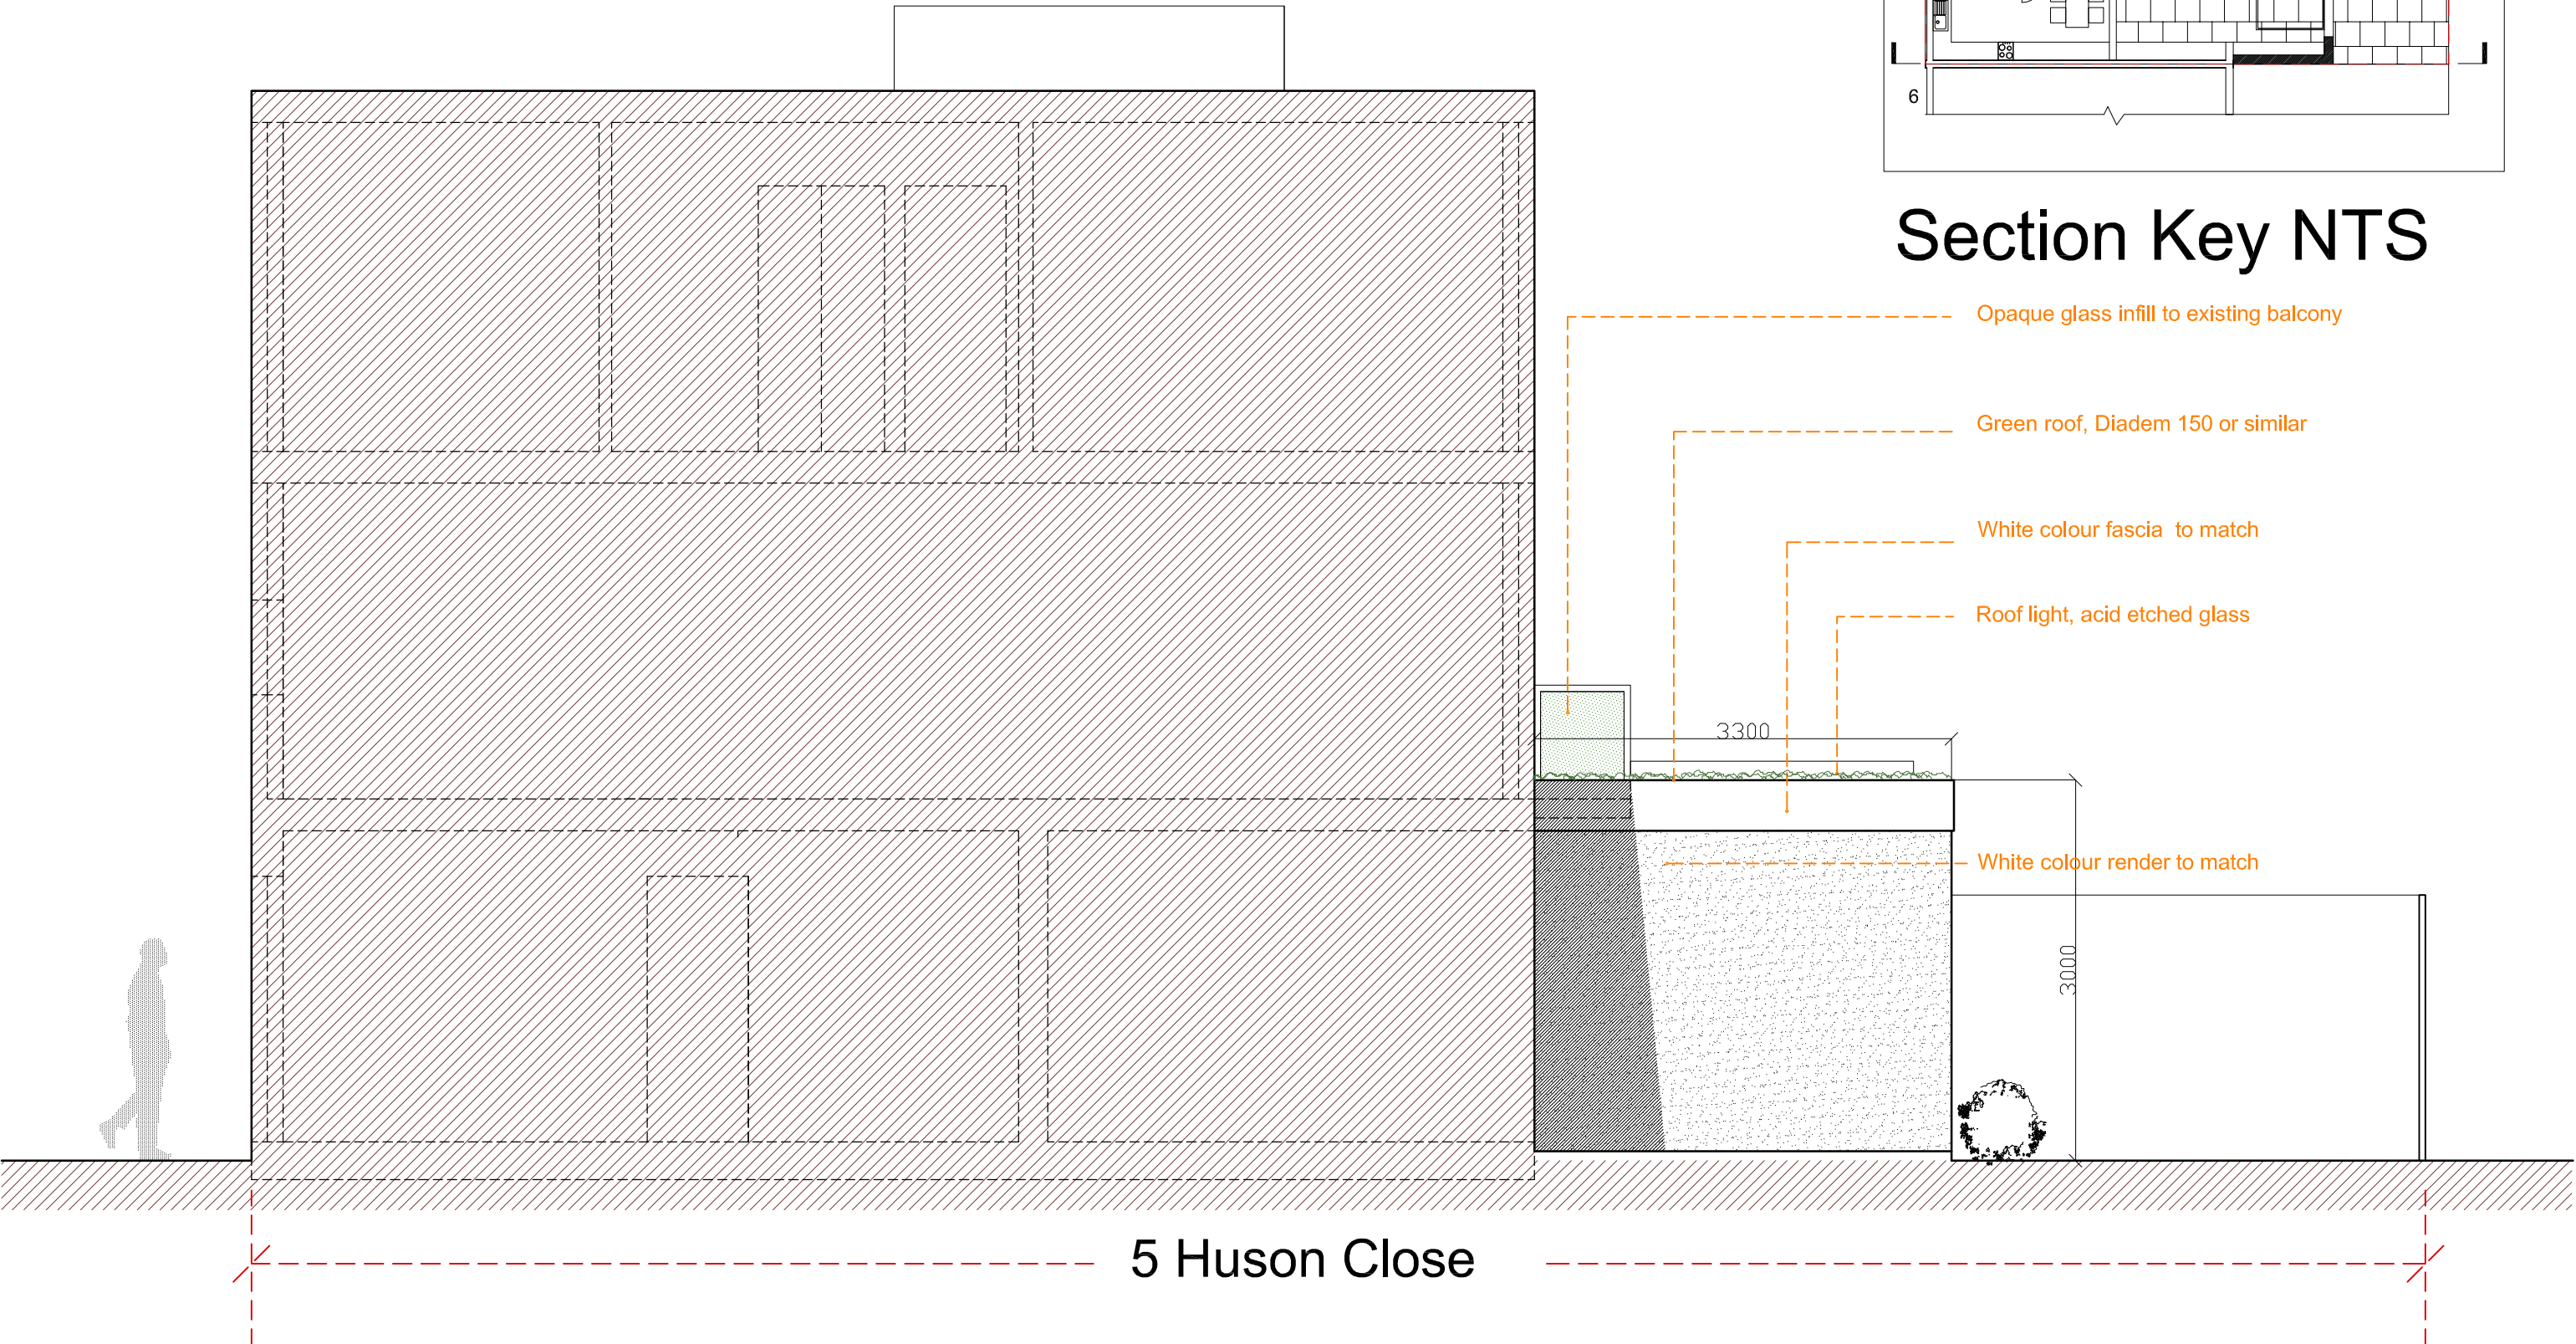

Sectional Elevation Proposed
through Party Wall between No's 5 & 6

HC5.P.204 - Proposed elevations
1:50 @ A3