










B A Side B






PROJECT: 38 BELSIZE GROVE
LONDON NW3 4TR
CLIENT: MS JACQUELINE MURPHY
DATE: SEP. 2012

SCALE: 1:50 @ A3 DRAWN: KS DRAWING NO: 104.12/ 023 REVISION:

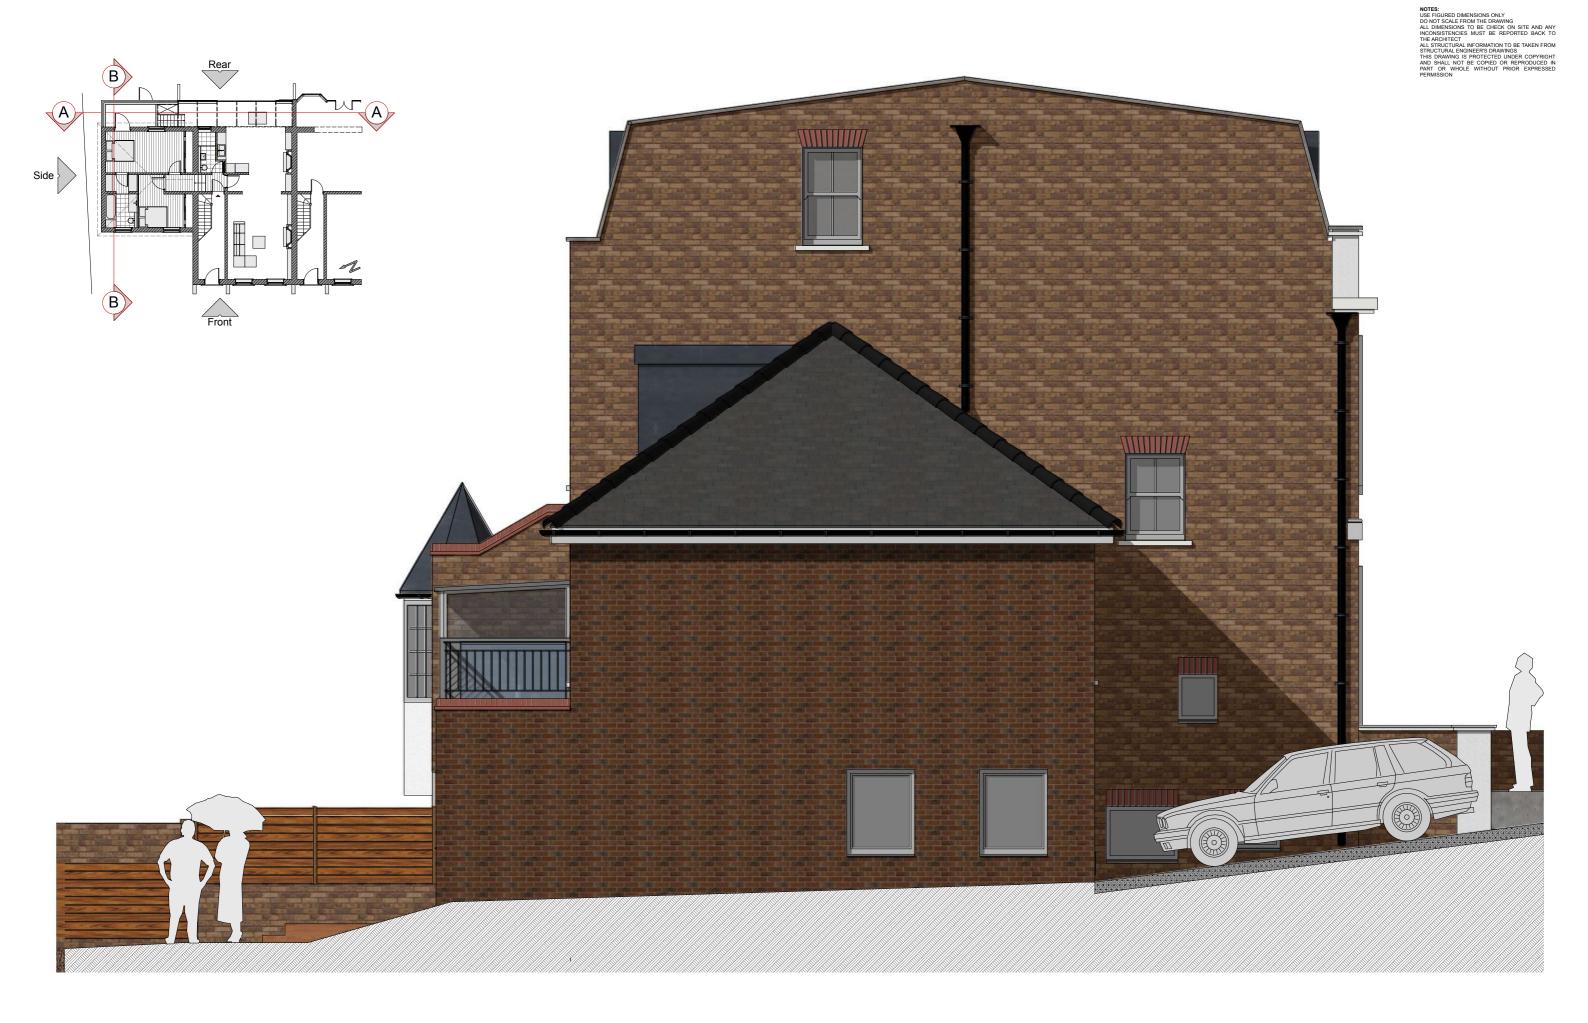



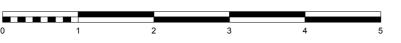

PROJECT: 38 BELSIZE GROVE
LONDON NW3 4TR
CLIENT: MS JACQUELINE MURPHY
DATE: SEP. 2012

SCALE: 1:50 @ A3 DRAWN: KS DRAWING NO: 104.12/ 024 REVISION: