




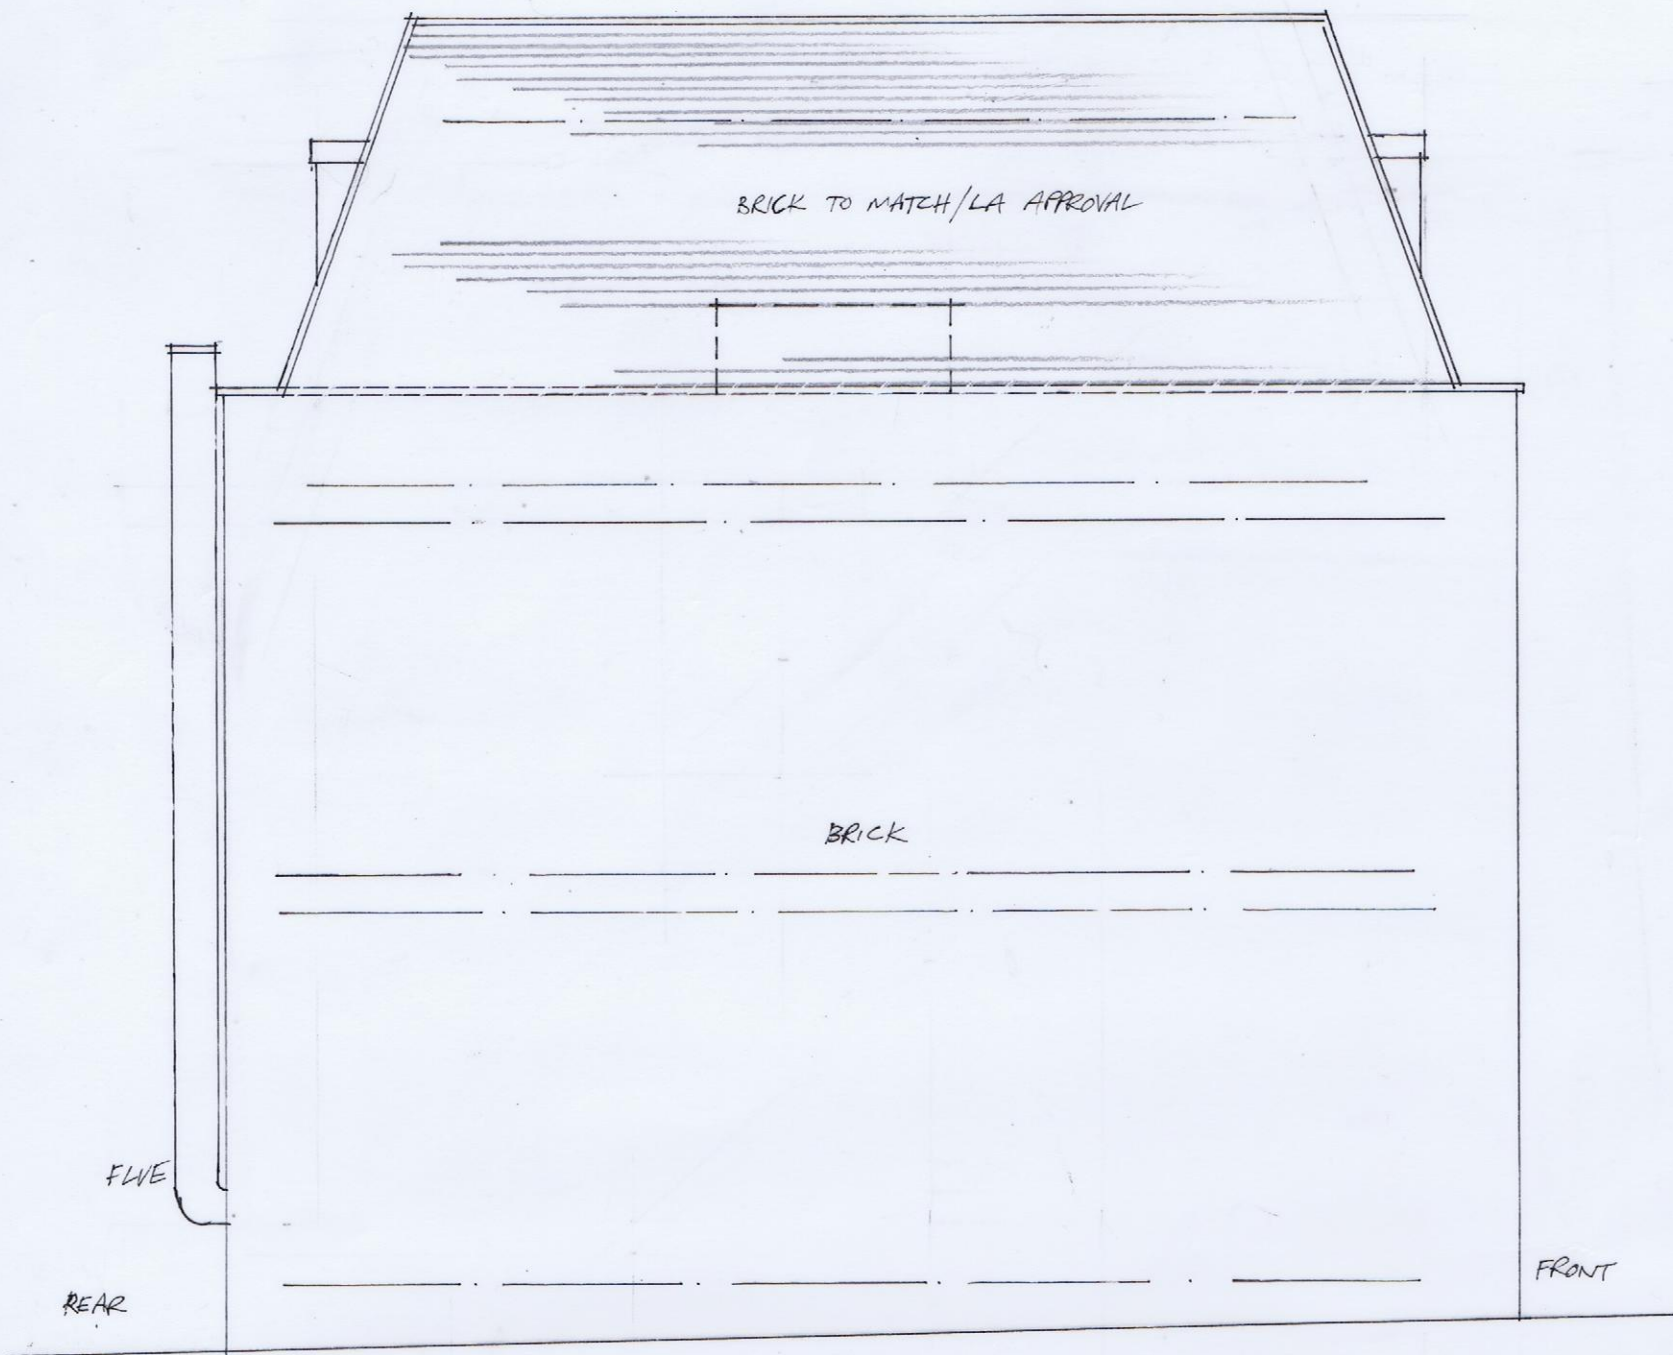

SIDE ELEVATION TO NO. 59

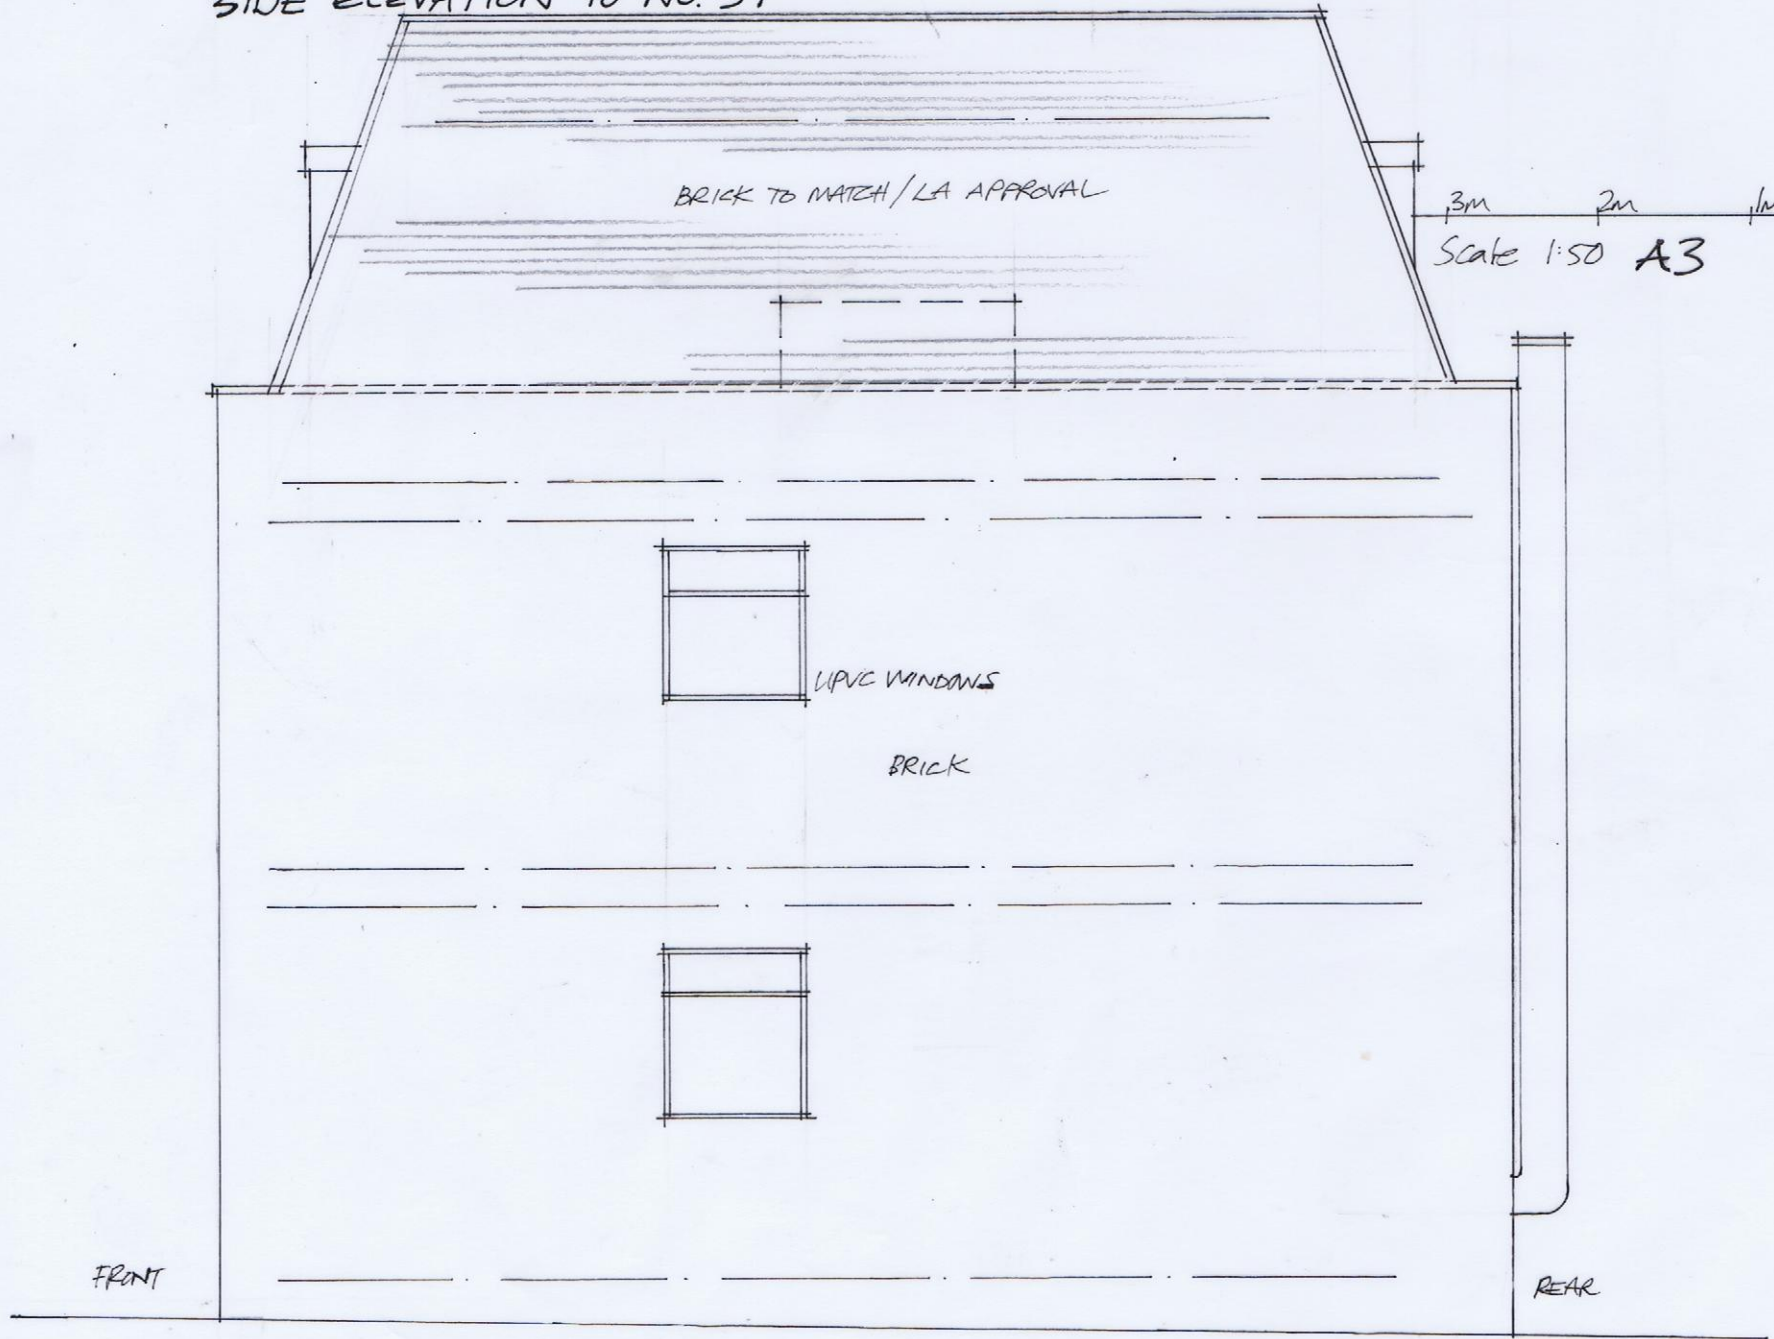

SIDE ELEVATION TO NO. 61

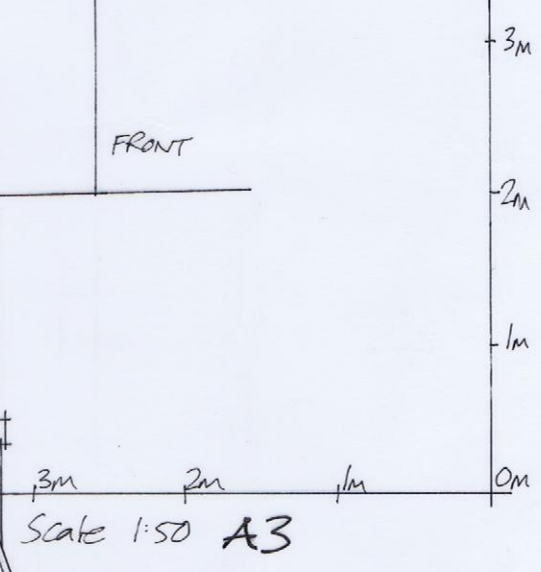

ALTERATIONS AT 59/61 KINGSTOWN STREET
 LONDON NW1 8JP
 Scale 1:50 Date 12/10/12 Dwg. 2012/1178/7
 SIDE ELEVATIONS AS PROPOSED