


SIDE ELEVATION TO NO. 59

3m 2m 1m 0m  
Scale 1:50 A3

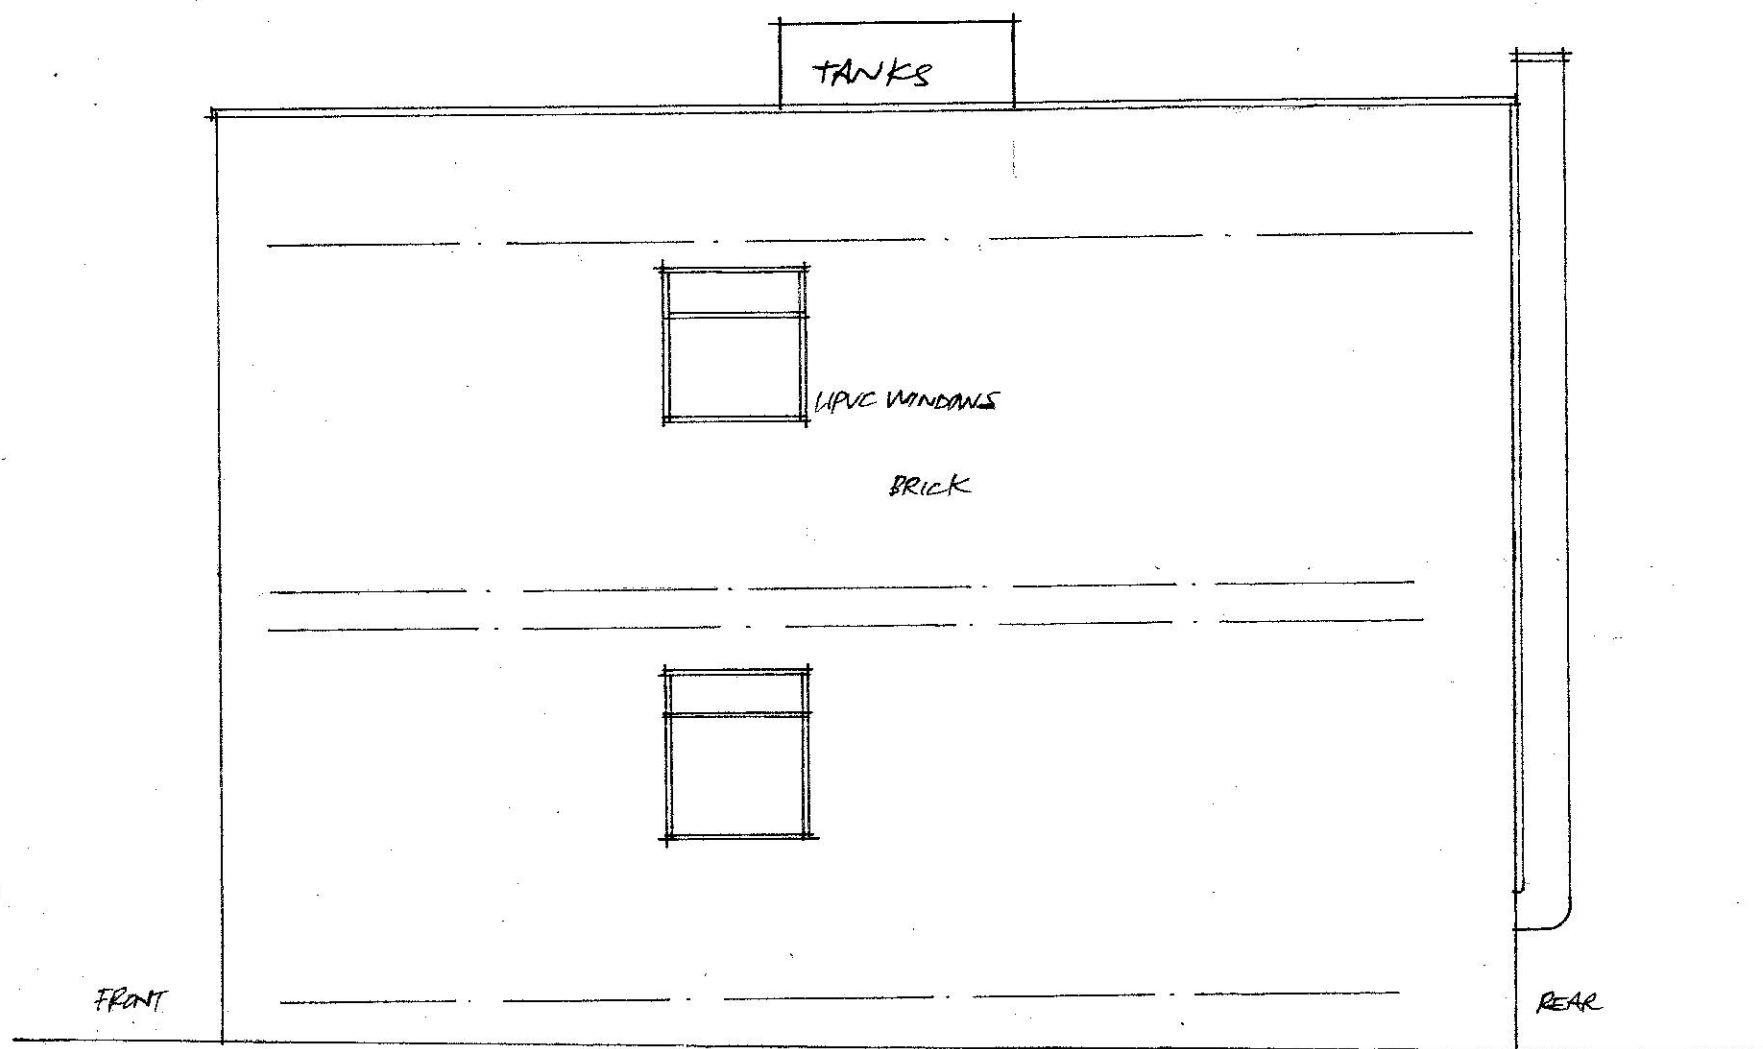

SIDE ELEVATION TO NO. 61

ALTERATIONS AT 59/61 KINGSTOWN STREET  
LONDON NW1 8JP  
Scale 1:50 Date 12/10/12 Dwg. 2012/1178/3  
SIDE ELEVATIONS AS EXISTING