

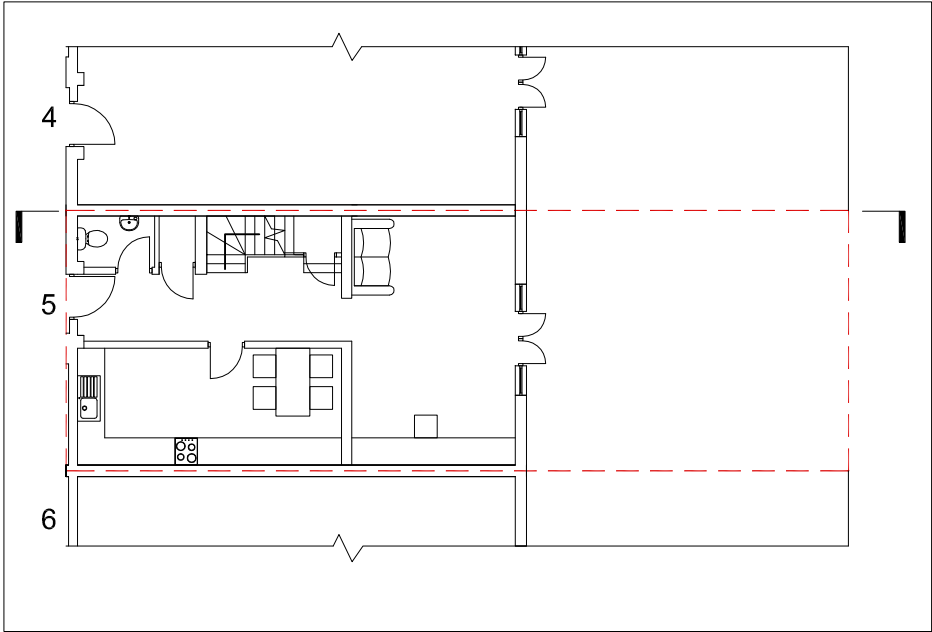


Notes:
For town planning only

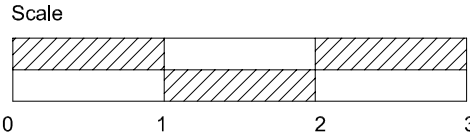

Section Key NTS

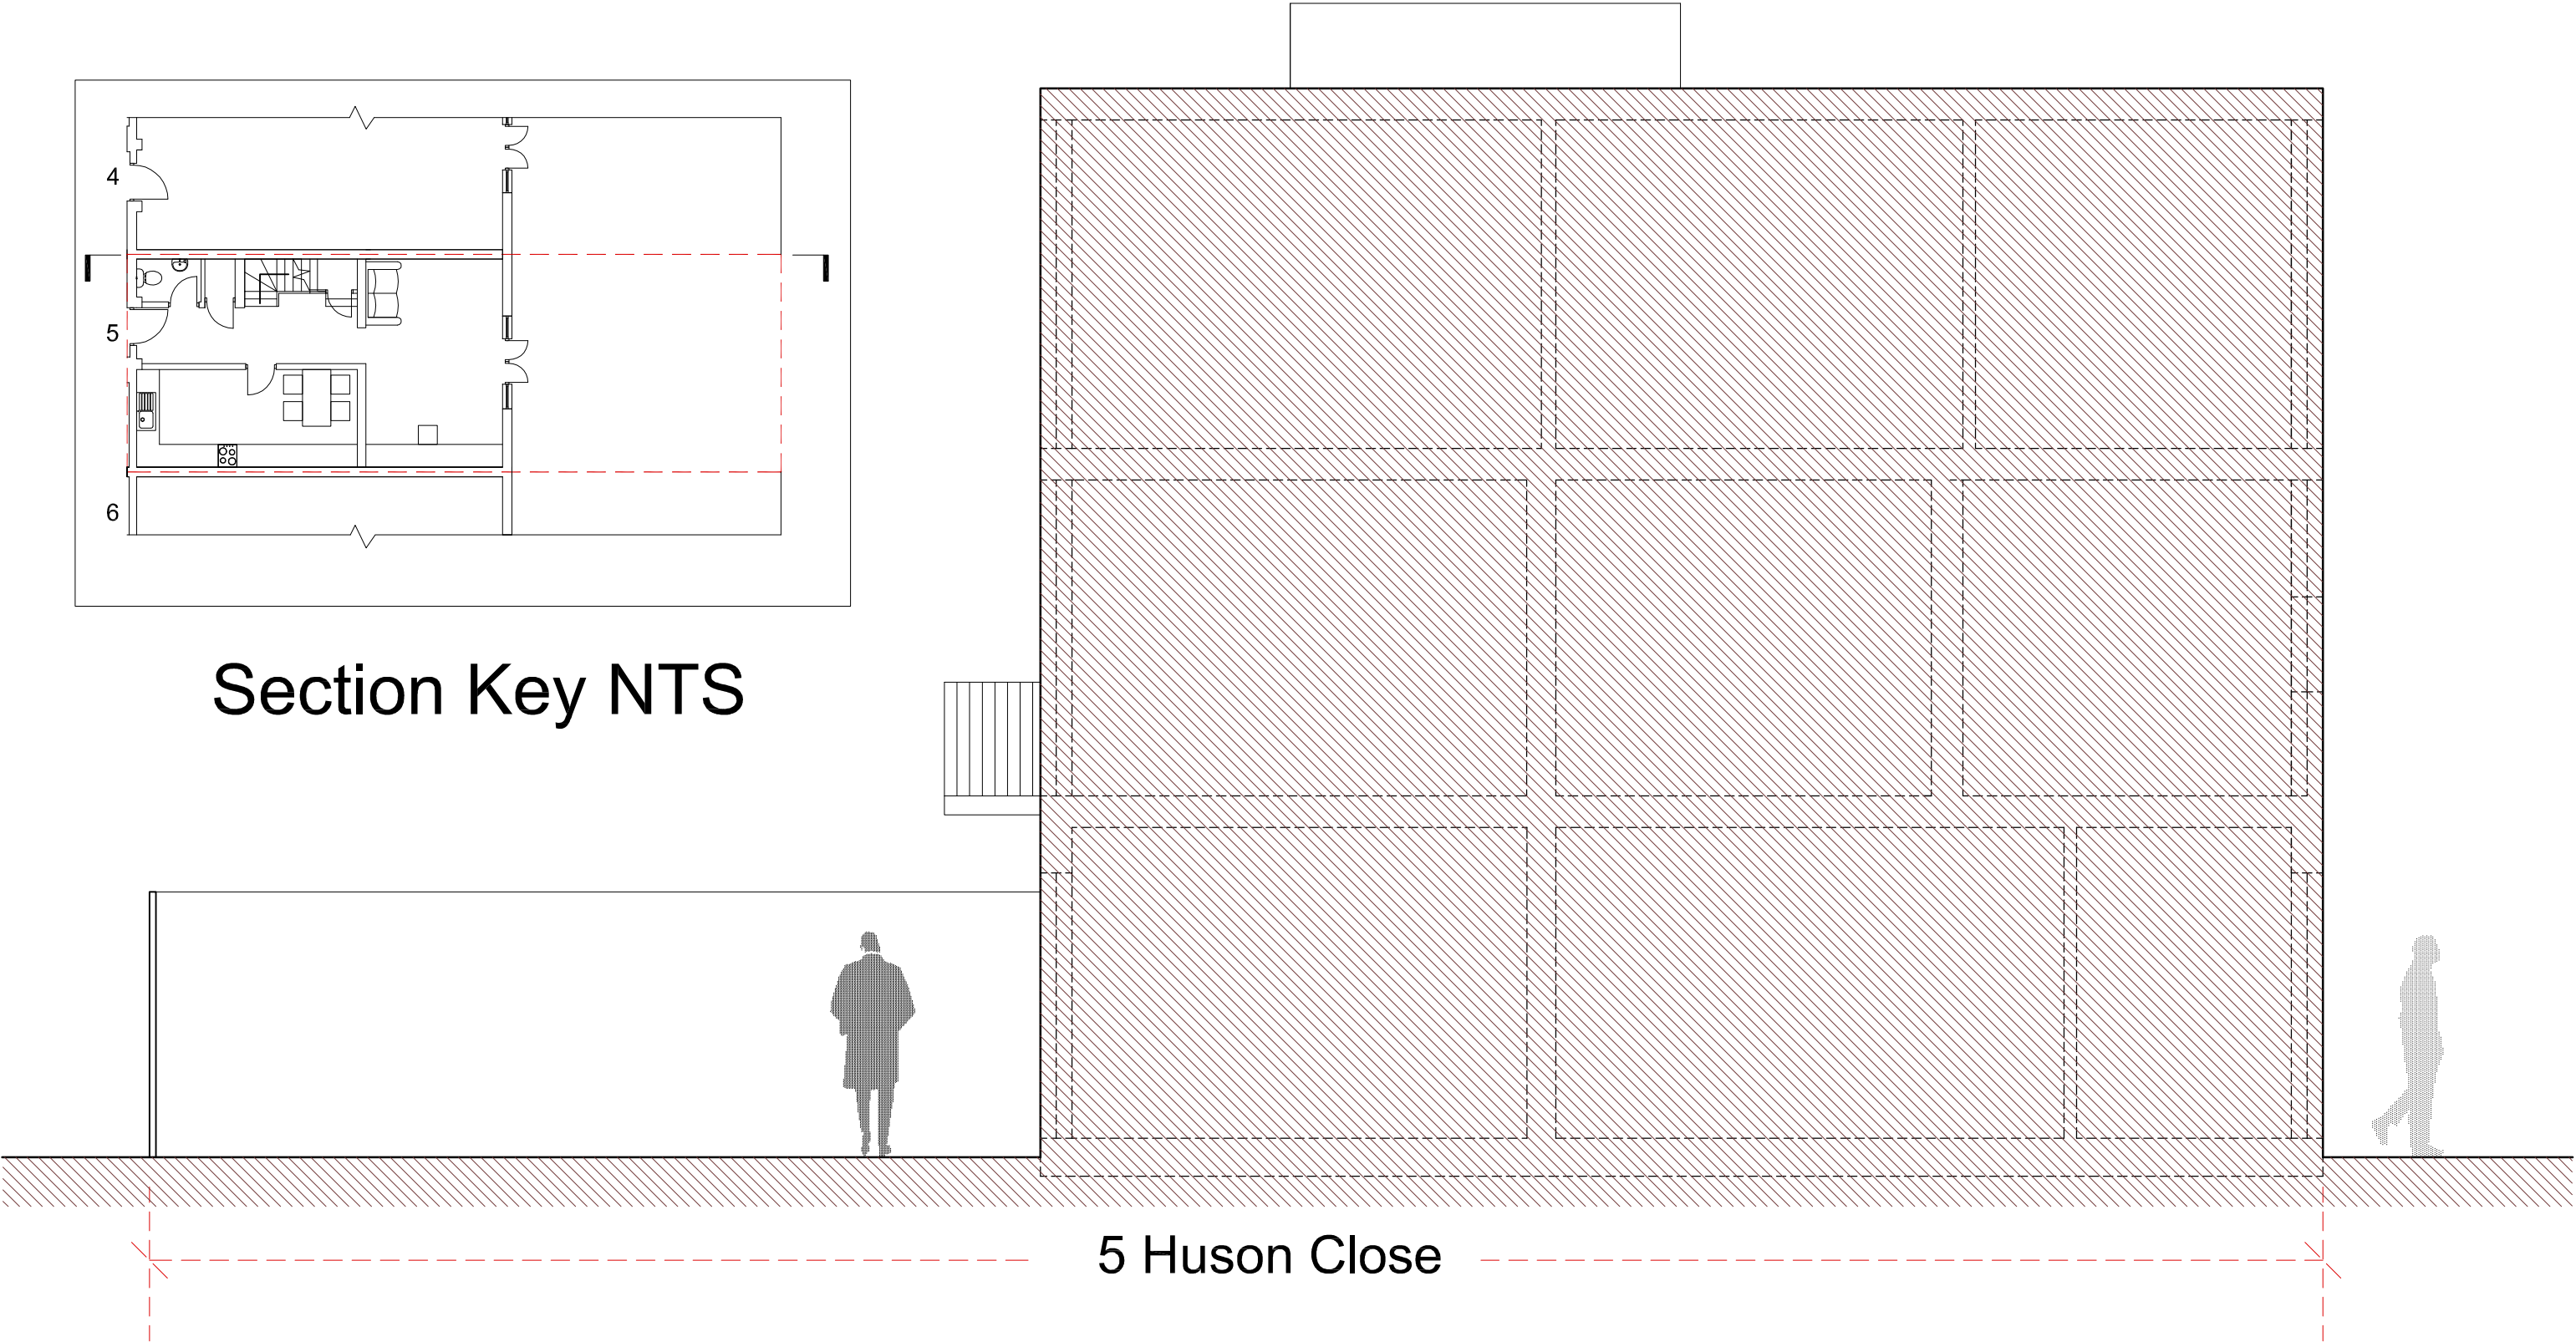

Sectional Elevation Existing
through Party Wall between No's 4 & 5

HC5.S.105 - Existing elevations
1:50 @ A3