



Notes:

For town planning only

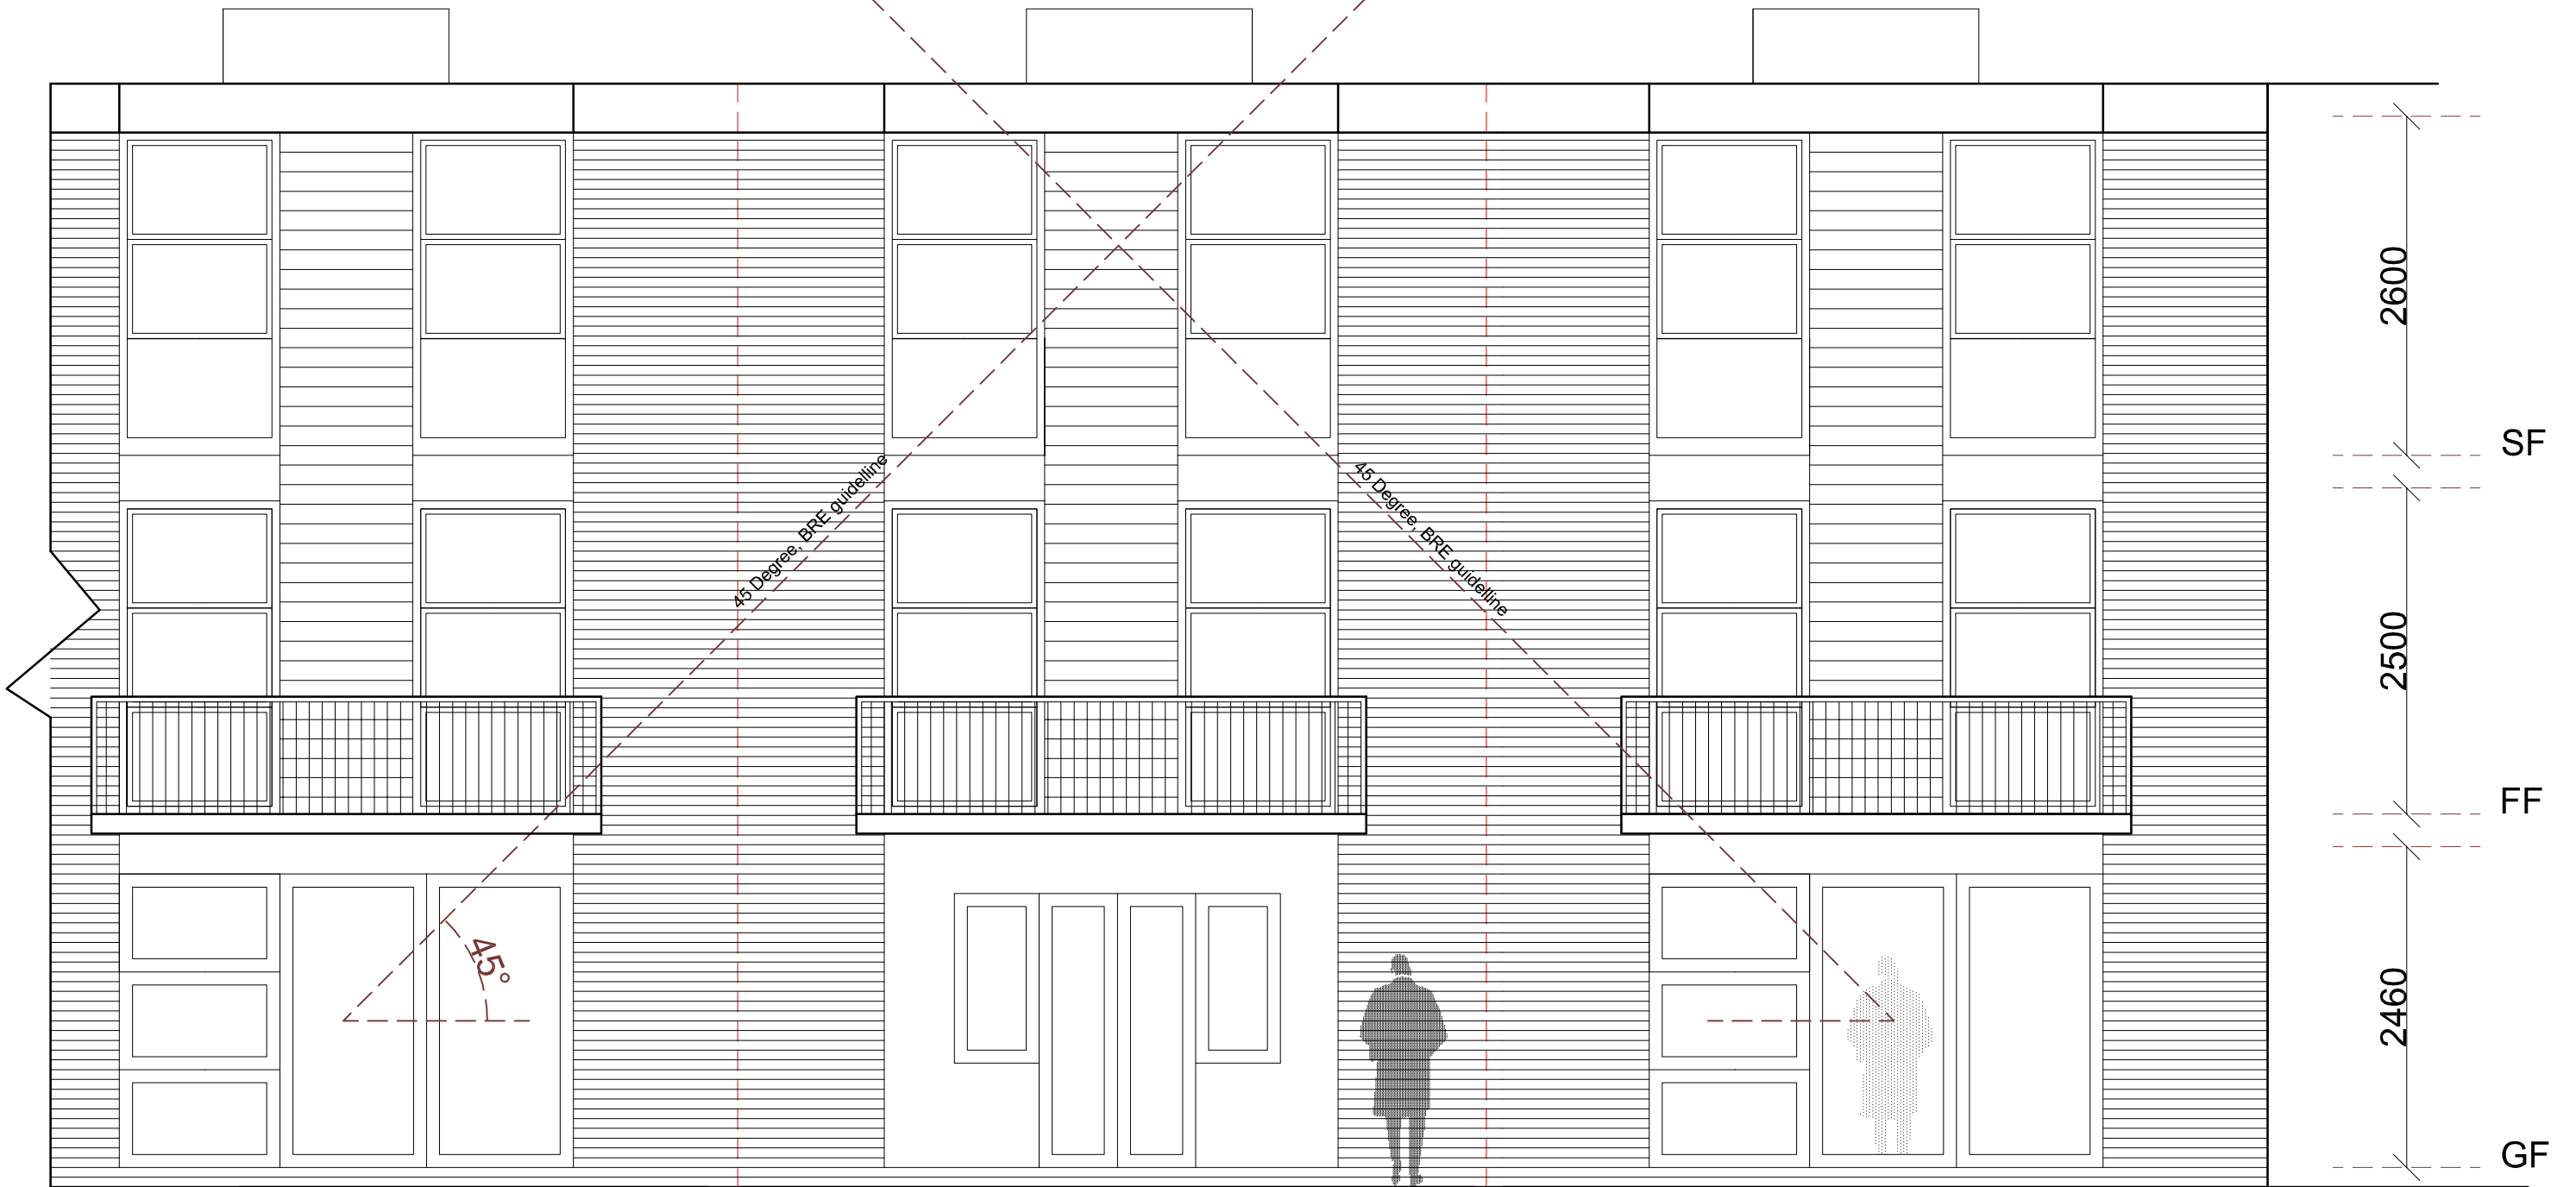

# Rear Elevation Existing

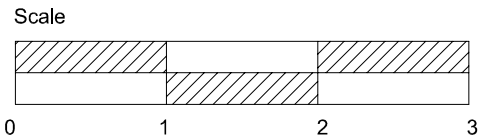

HC5.S.103 - Existing elevations  
1:50 @ A3