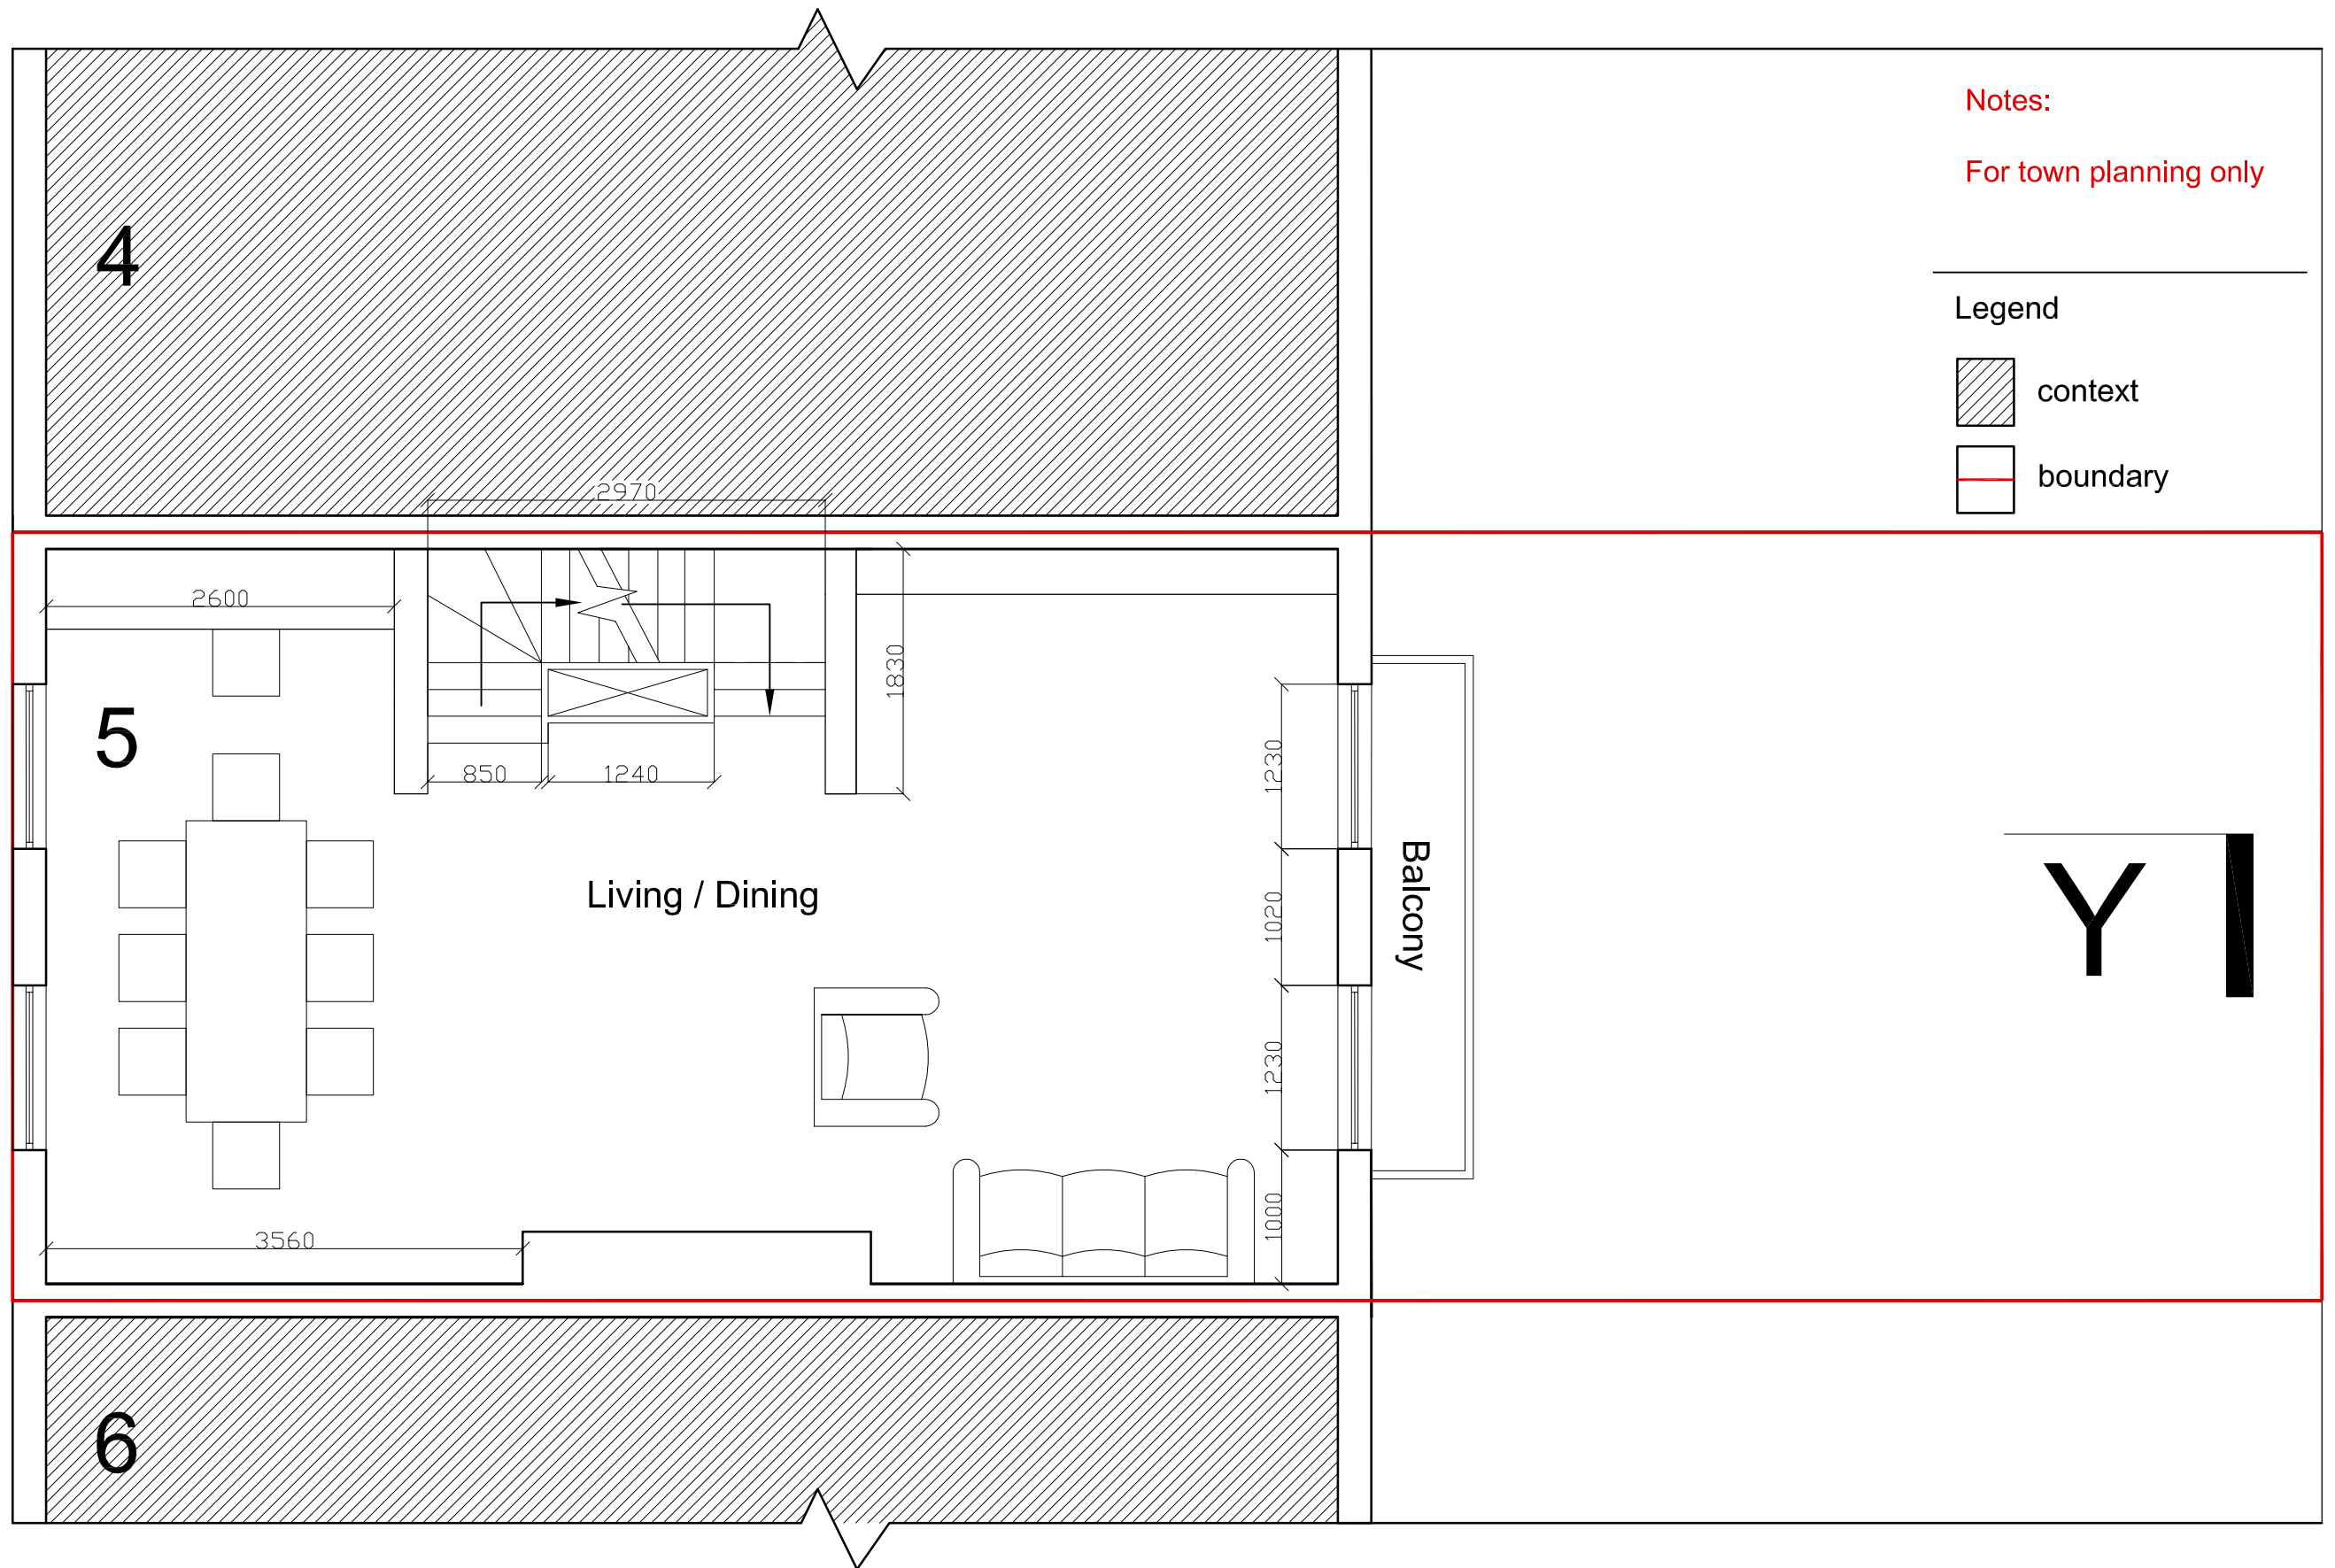


HC5.S.101 - Existing plans
1:50 @ A3