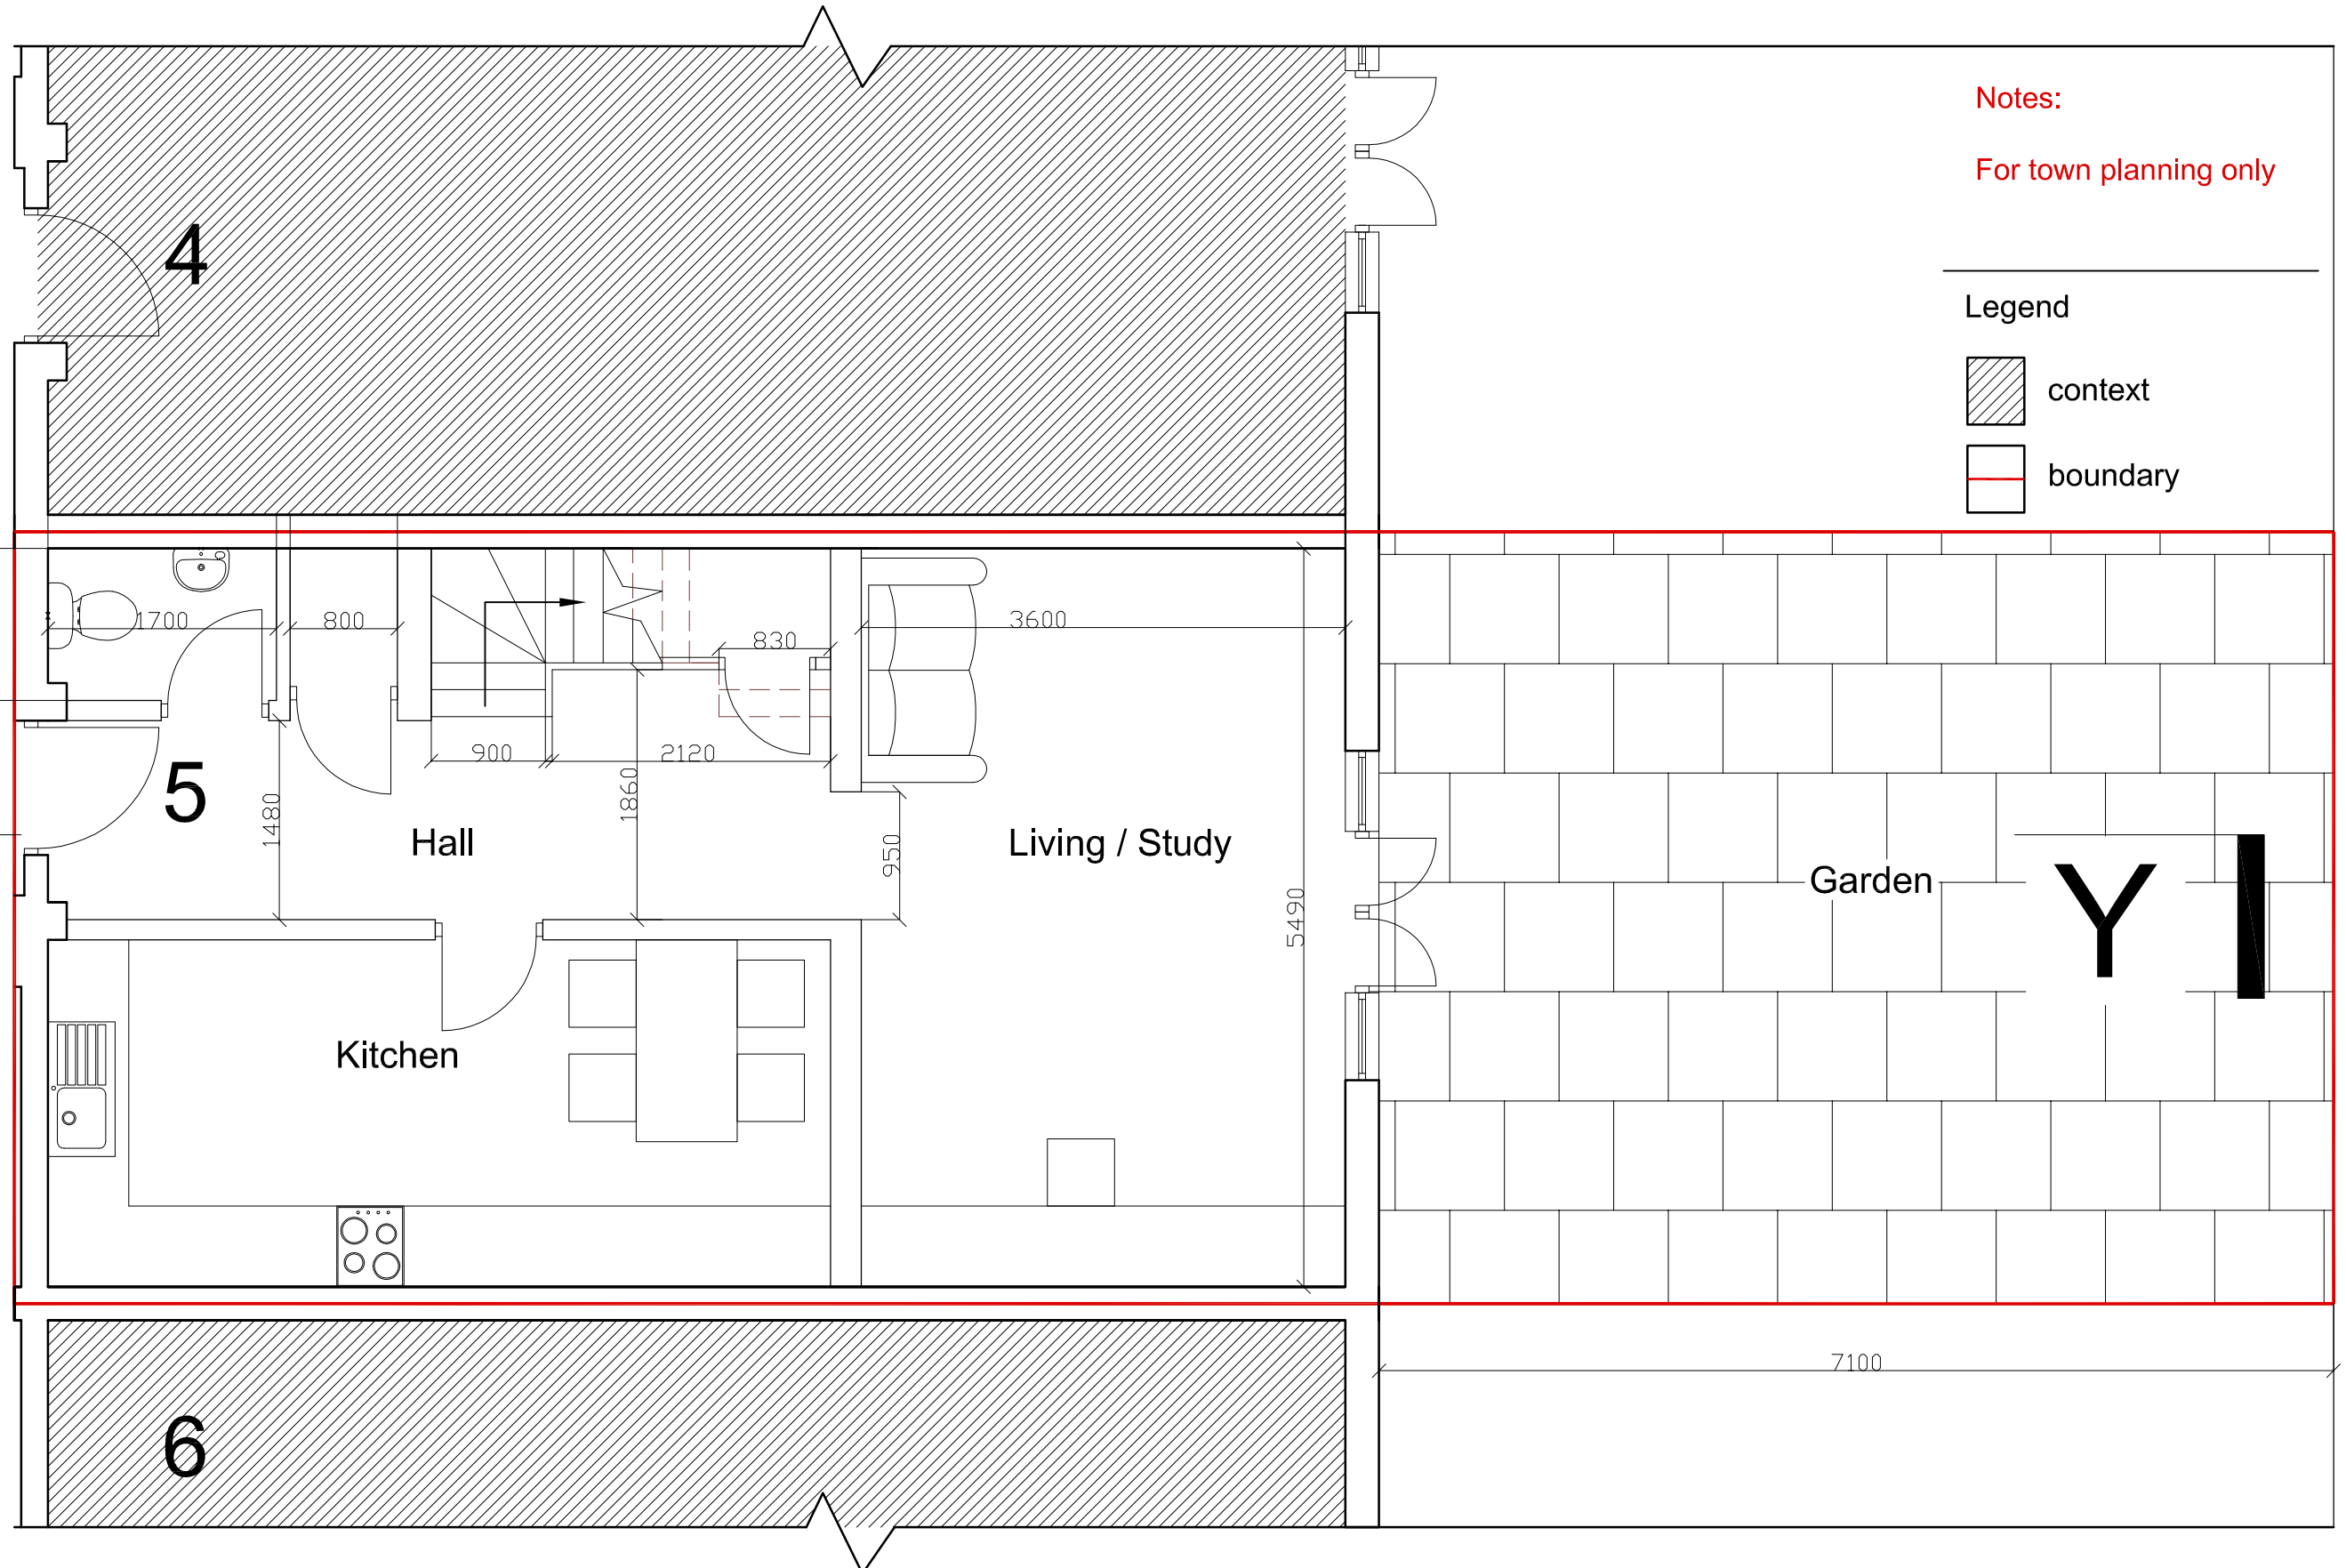


Ground Floor Existing

HC5.S.100 - Existing plans
1:50 @ A3