

ROOF AS PROPOSED



## PLANNING

Status

39 GREAT RUSSELL STREET

Mowbray Crawshaw Architects LLP

Studio 113, Curtain House, 134-146 Curtain Rd, London, EC2A 3AR  
tel: +44 (0)20 7033 3484

Title


ROOF AS PROPOSED

Drawing Number

055 SKD 26

| Drawn | Checked | Scale     | Date     | Revision |
|-------|---------|-----------|----------|----------|
| AC    |         | 1:50 @ A2 | 18.12.12 | A        |

NOT THE SUBJECT OF THIS APPLICATION  
GRANTED PERMISSION  
FEB 2012  
PLANNING APPLICATION NO.  
2012/0021/P

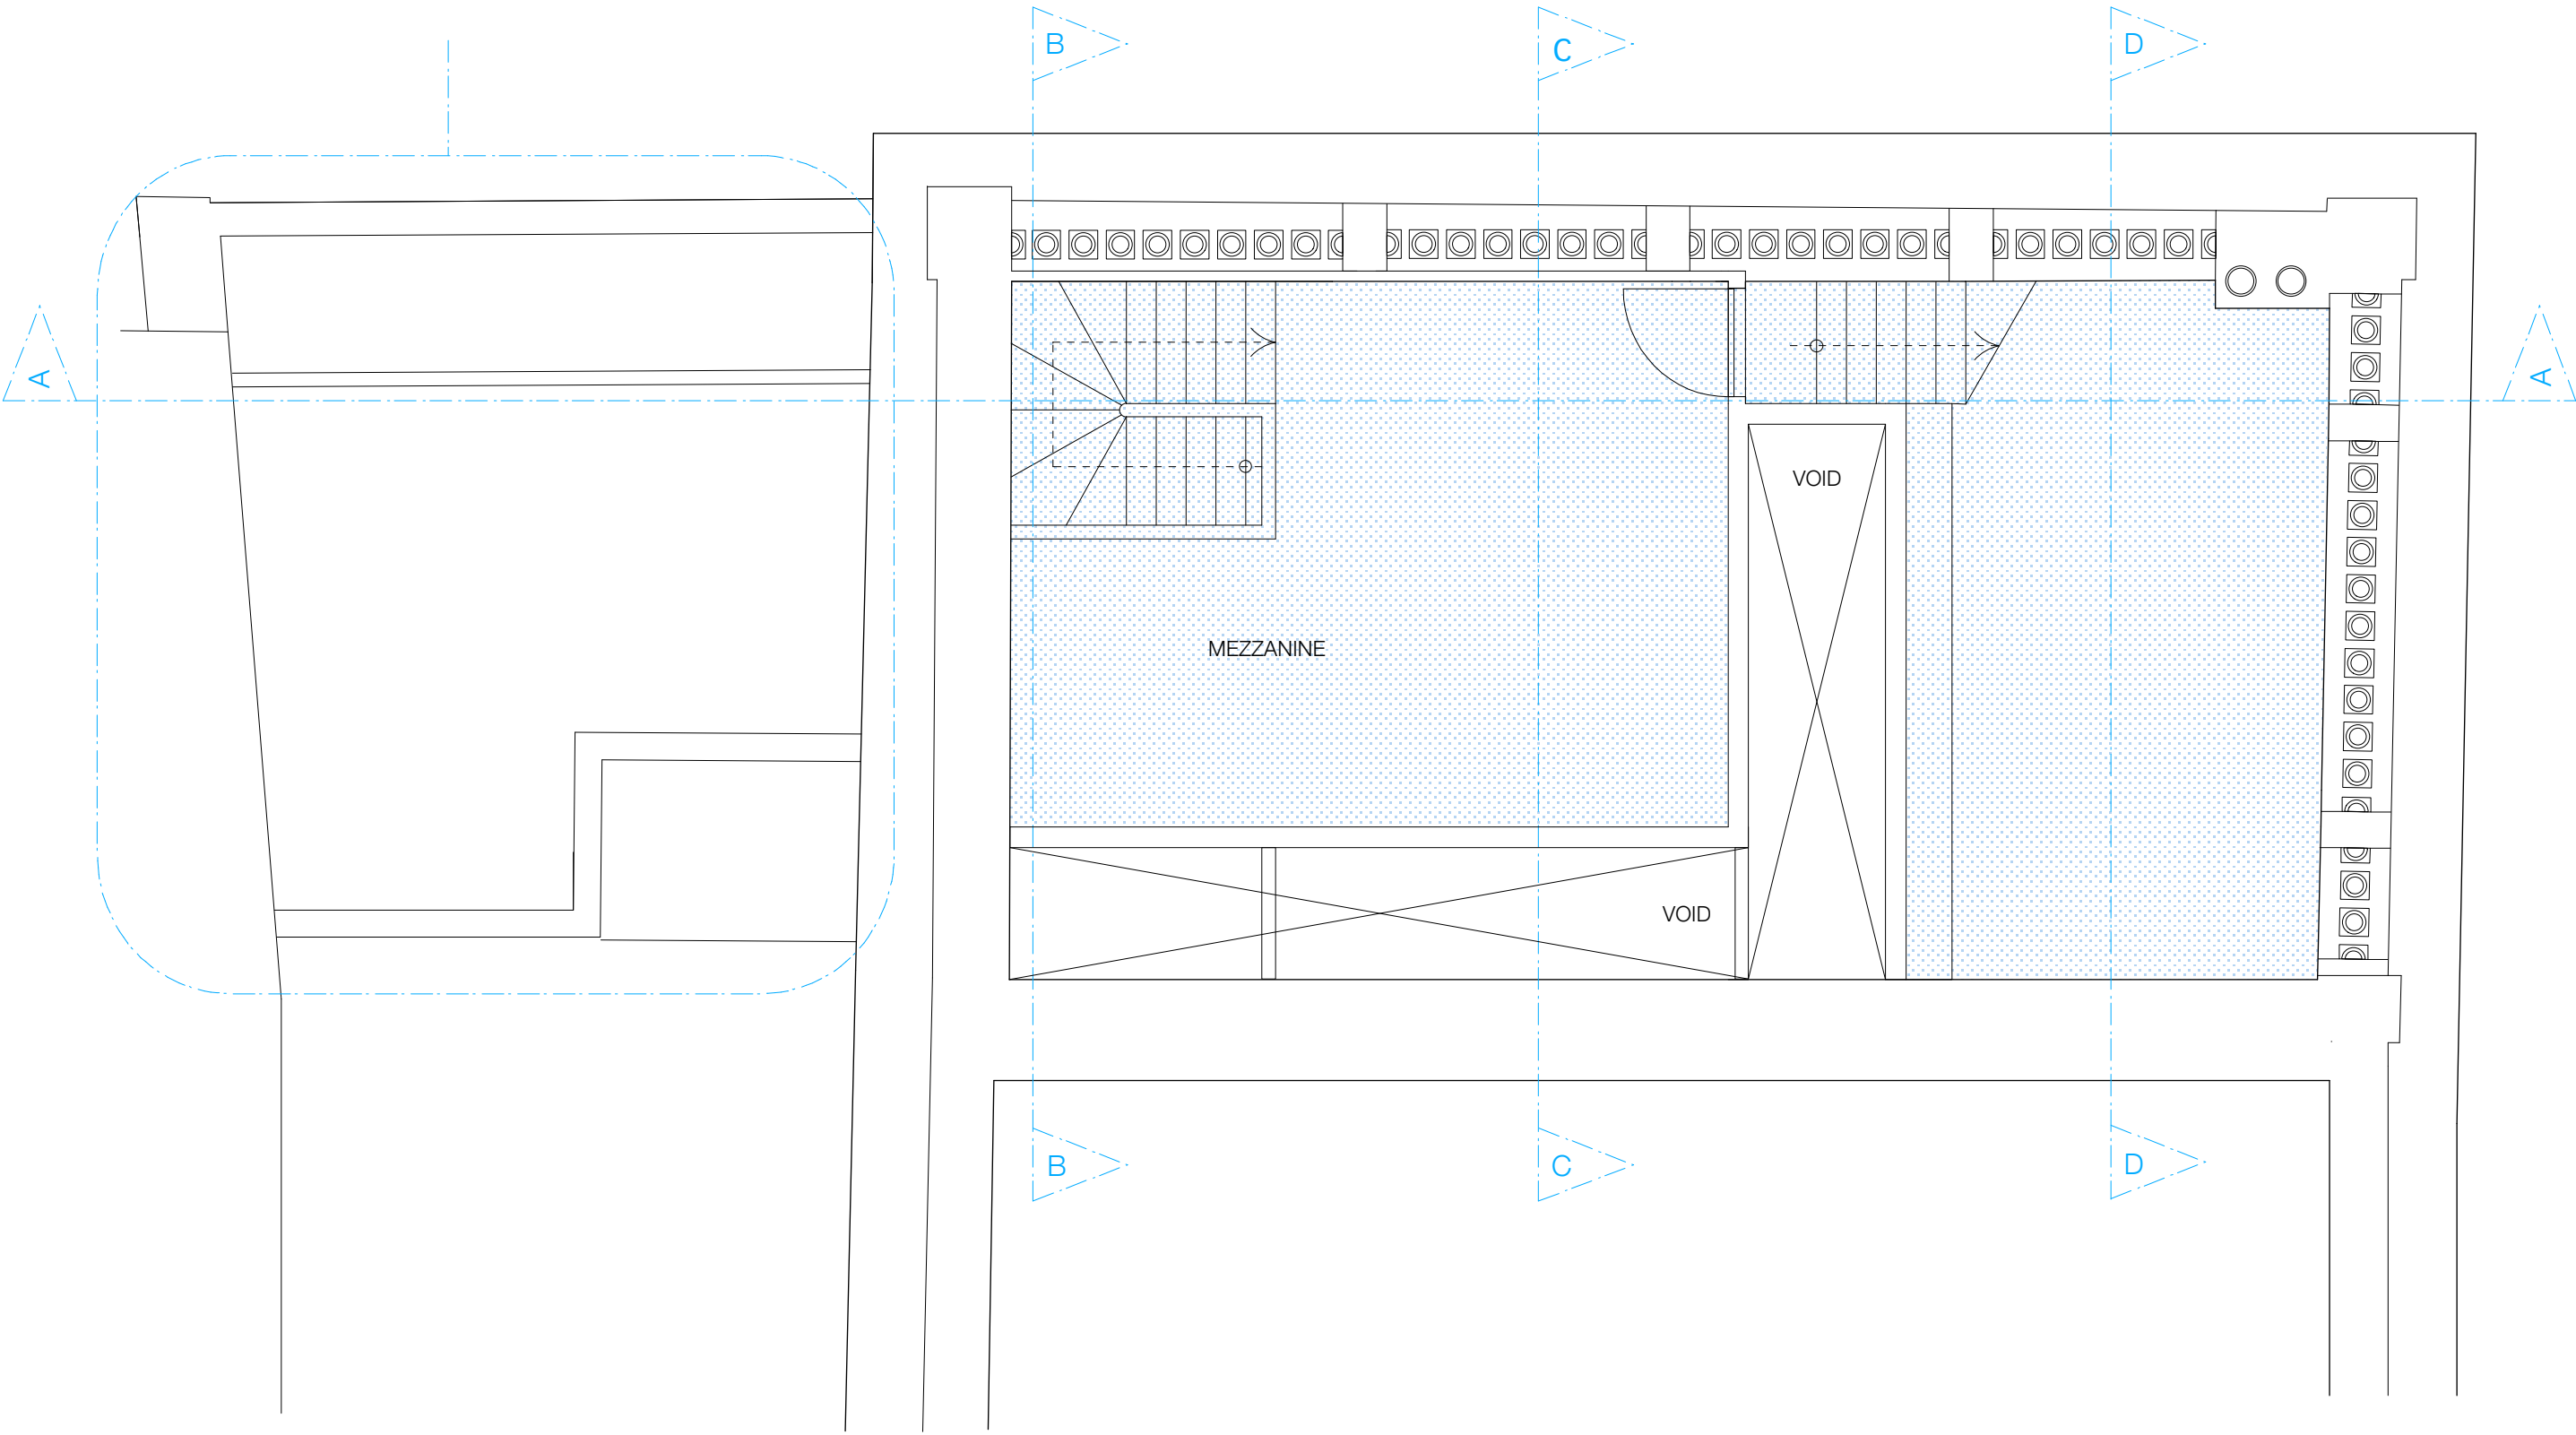

FOURTH FLOOR AS PROPOSED



PLANNING

Status

39 GREAT RUSSELL STREET

Mowbray Crawshaw Architects LLP

Studio 113, Curtain House, 134-146 Curtain Rd, London, EC2A 3AR  
tel: +44 (0)20 7033 3484

Title


FOURTH FLOOR AS PROPOSED

Drawing Number

055 SKD 25

| Drawn | Checked | Scale     | Date     | Revision |
|-------|---------|-----------|----------|----------|
| AC    |         | 1:50 @ A2 | 19.12.12 | A        |

NOT THE SUBJECT OF THIS APPLICATION  
GRANTED PERMISSION  
FEB 2012  
PLANNING APPLICATION NO.  
2012/0021/P

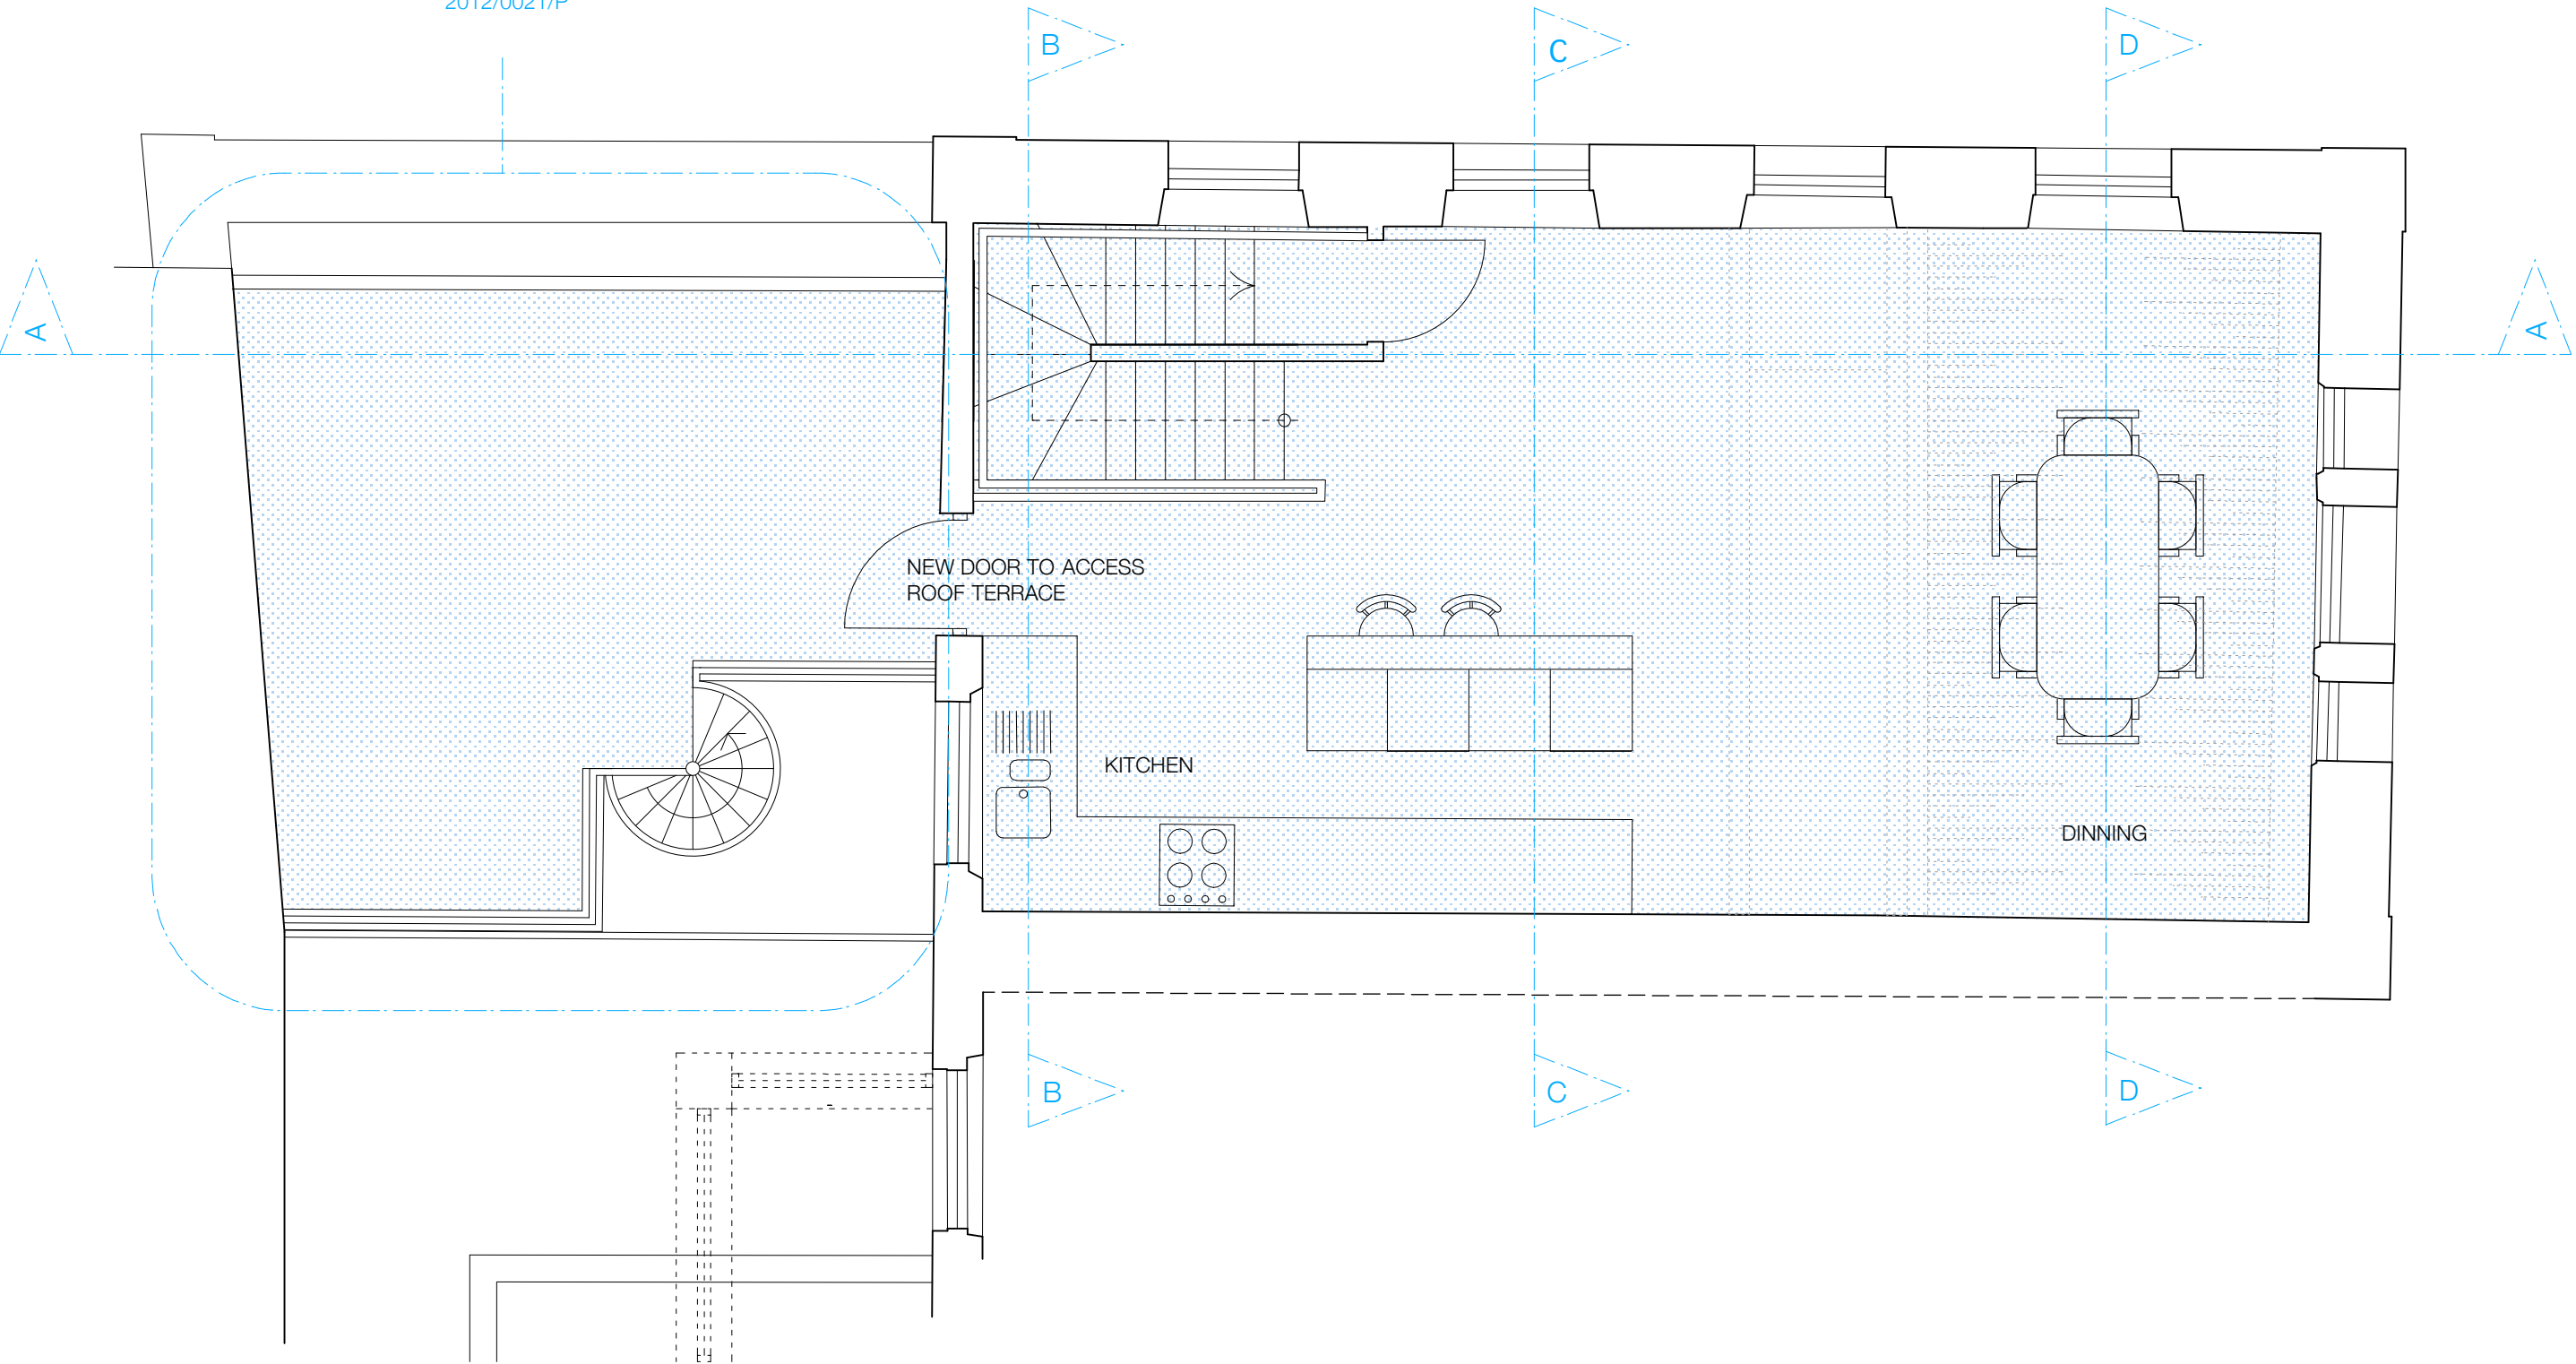

THIRD FLOOR AS PROPOSED



PLANNING

Status

39 GREAT RUSSELL STREET

Mowbray Crawshaw Architects LLP

Studio 113, Curtain House, 134-146 Curtain Rd, London, EC2A 3AR  
tel: +44 (0)20 7033 3484


Title

THIRD FLOOR AS PROPOSED

Drawing Number

055 SKD 24


| Drawn | Checked | Scale     | Date      | Revision |
|-------|---------|-----------|-----------|----------|
| AC    |         | 1:50 @ A2 | 23.010.12 | -        |

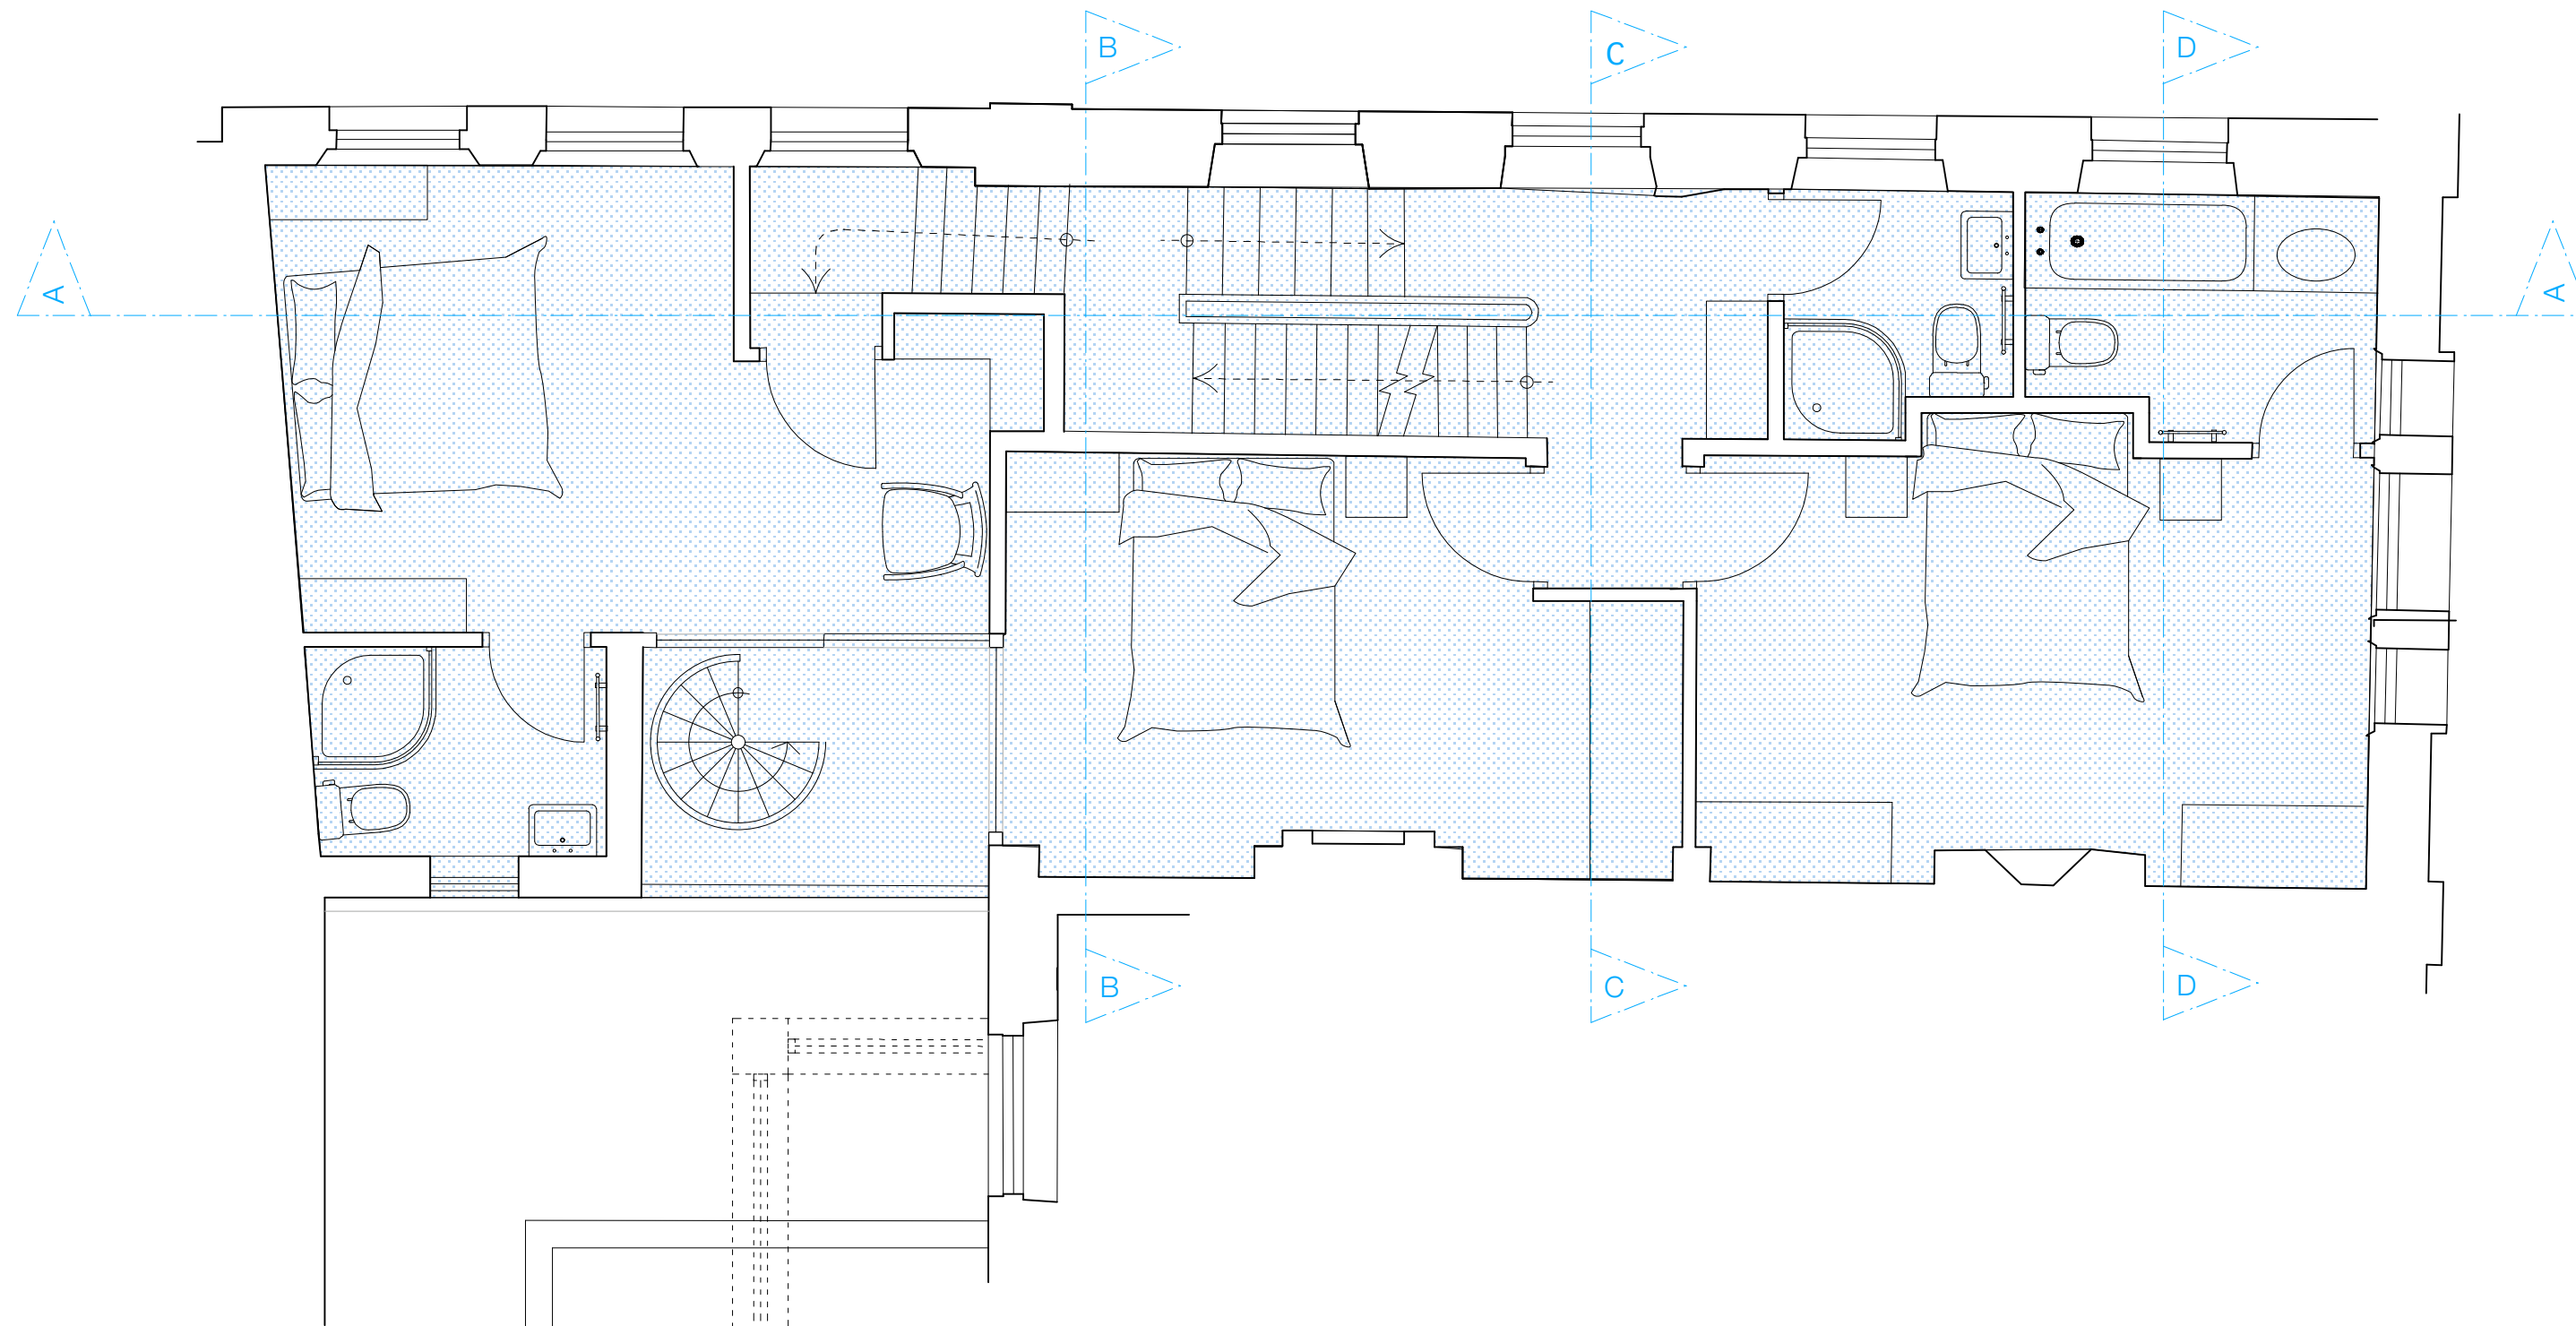

SECOND FLOOR AS PROPOSED




|   |         |           |           |          |
|---|---------|-----------|-----------|----------|
| PLANNING  |         |           |           |          |
| Status  |         |           |           |          |
| 39 GREAT RUSSELL STREET   |         |           |           |          |
| Mowbray Crawshaw Architects LLP   |         |           |           |          |
| Studio 113, Curtain House, 134-146 Curtain Rd, London, EC2A 3AR<br>tel: +44 (0)20 7033 3484 |         |           |           |          |
| Title   |         |           |           |          |
| SECOND FLOOR AS PROPOSED  |         |           |           |          |
| Drawing Number  |         |           |           |          |
| 055 SKD 23  |         |           |           |          |
| Drawn   | Checked | Scale     | Date      | Revision |
| AC  |         | 1:50 @ A2 | 23.010.12 | -        |

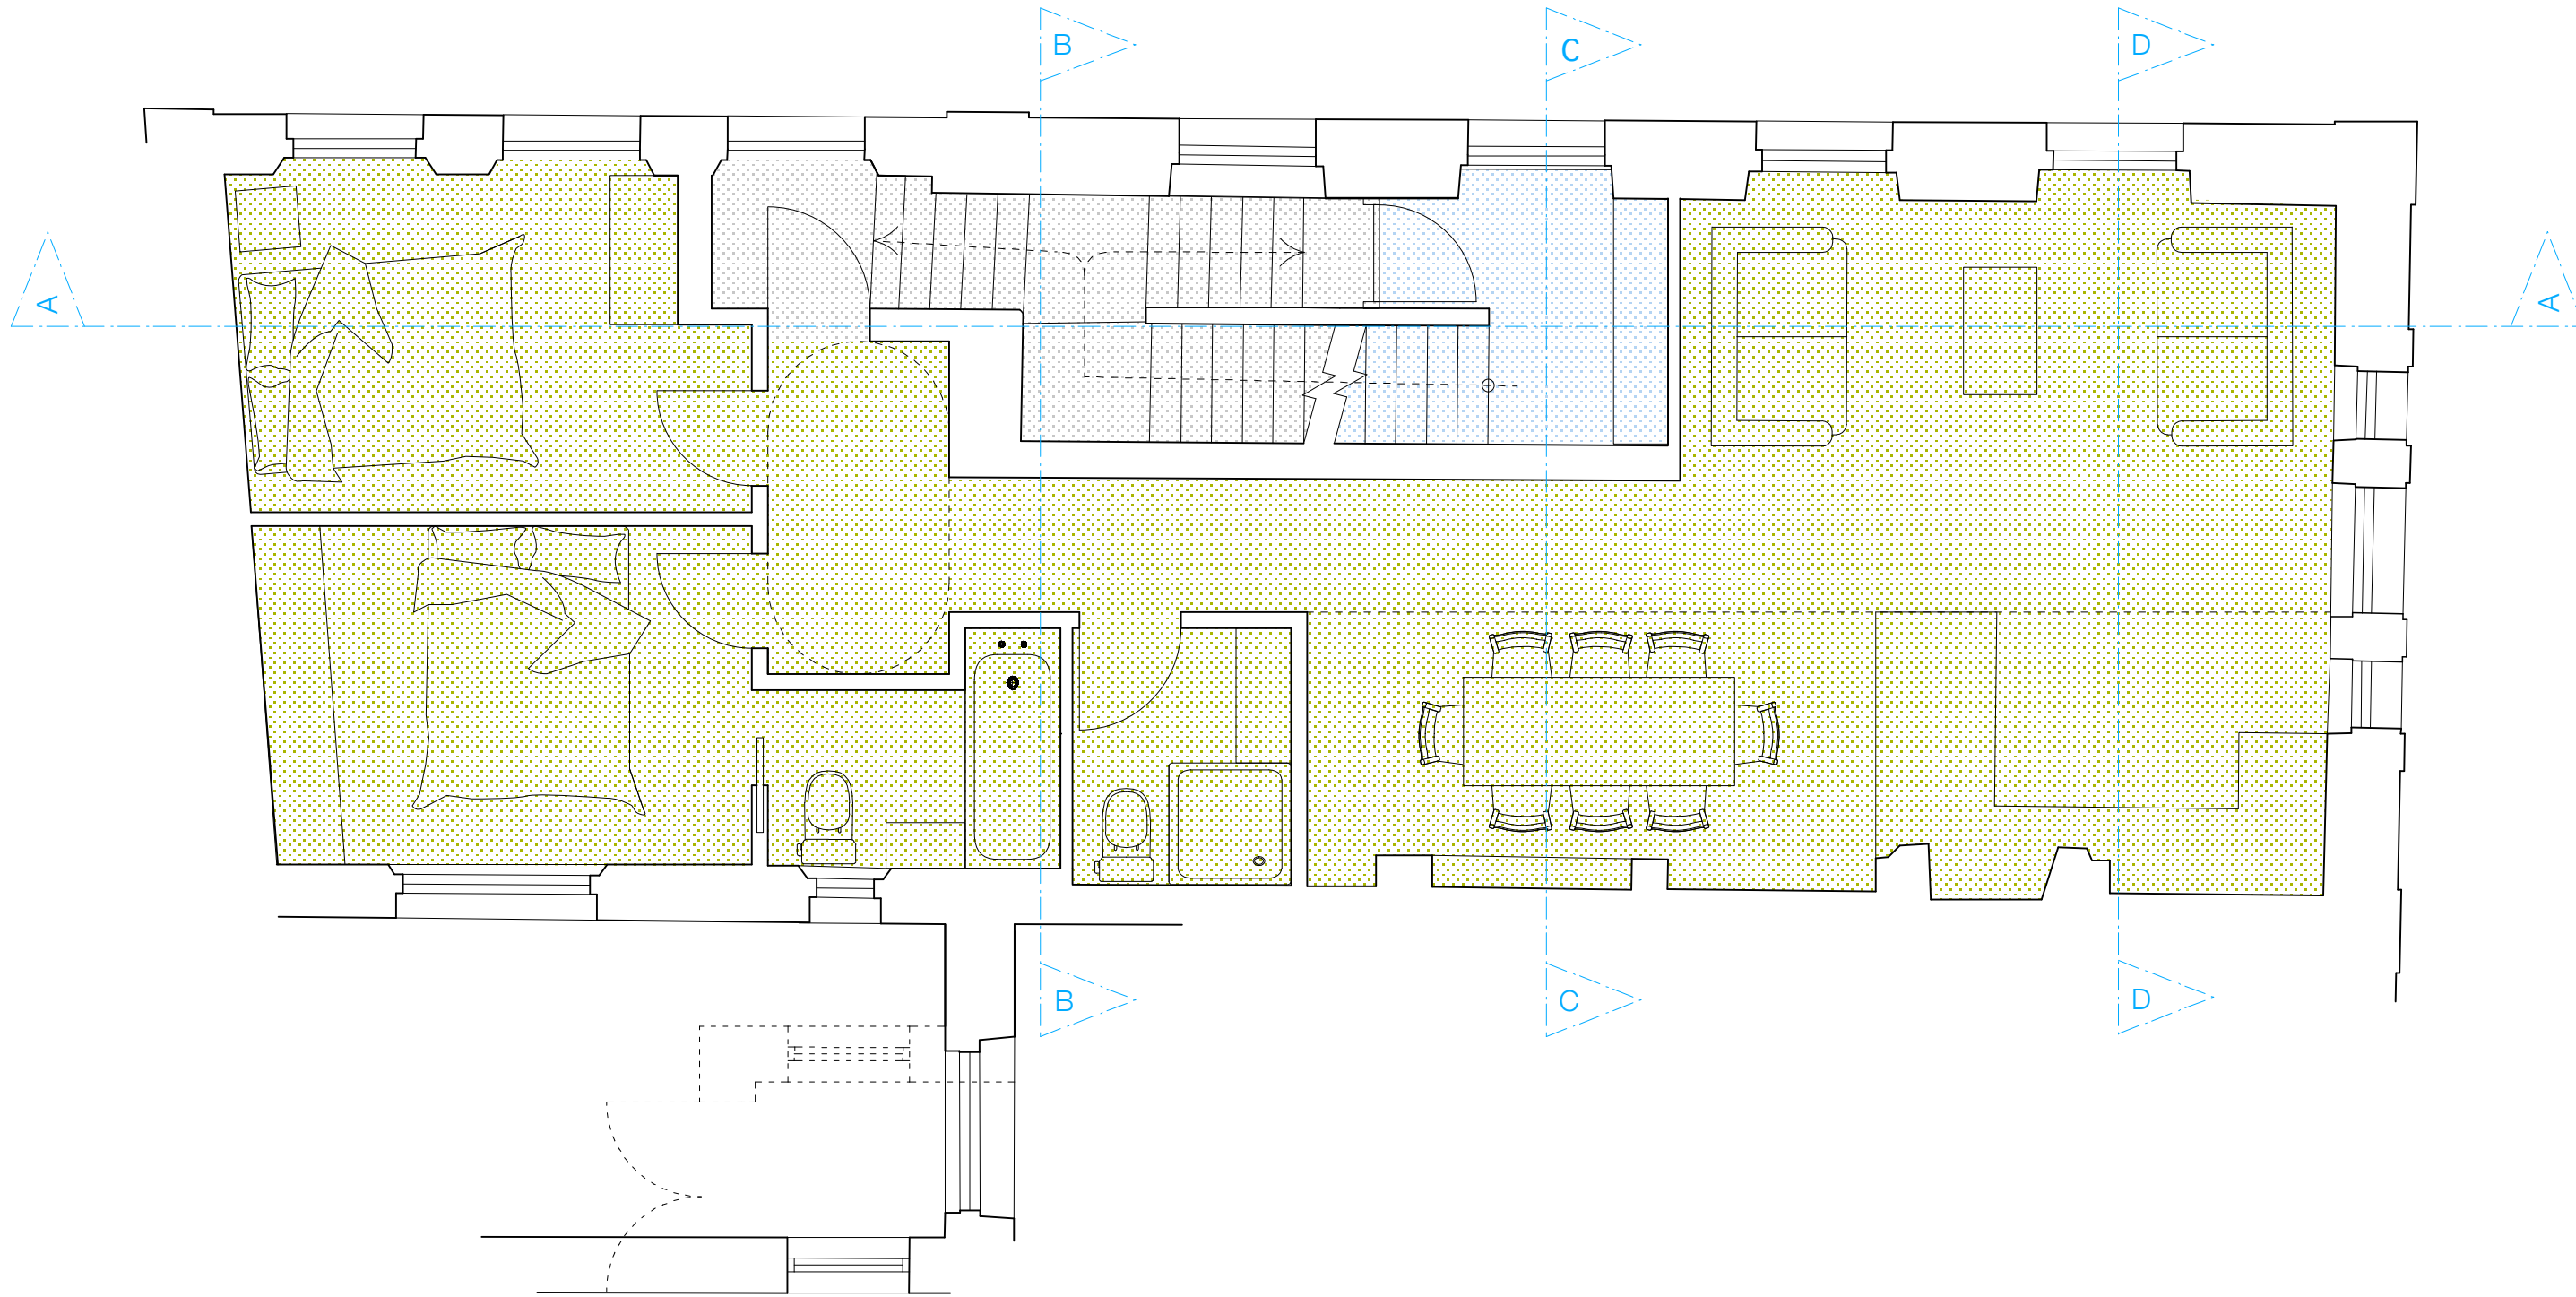

FIRST FLOOR AS PROPOSED




|   |         |           |           |          |
|---|---------|-----------|-----------|----------|
| PLANNING  |         |           |           |          |
| Status  |         |           |           |          |
| 39 GREAT RUSSELL STREET   |         |           |           |          |
| Mowbray Crawshaw Architects LLP                                 |         |           |           |          |
| Studio 113, Curtain House, 134-146 Curtain Rd, London, EC2A 3AR |         |           |           |          |
| tel: +44 (0)20 7033 3484  |         |           |           |          |
| Title   |         |           |           |          |
| FIRST FLOOR AS PROPOSED   |         |           |           |          |
| Drawing Number  |         |           |           |          |
| 055 SKD 22  |         |           |           |          |
| Drawn   | Checked | Scale     | Date      | Revision |
| AC  |         | 1:50 @ A2 | 23.010.12 | -        |

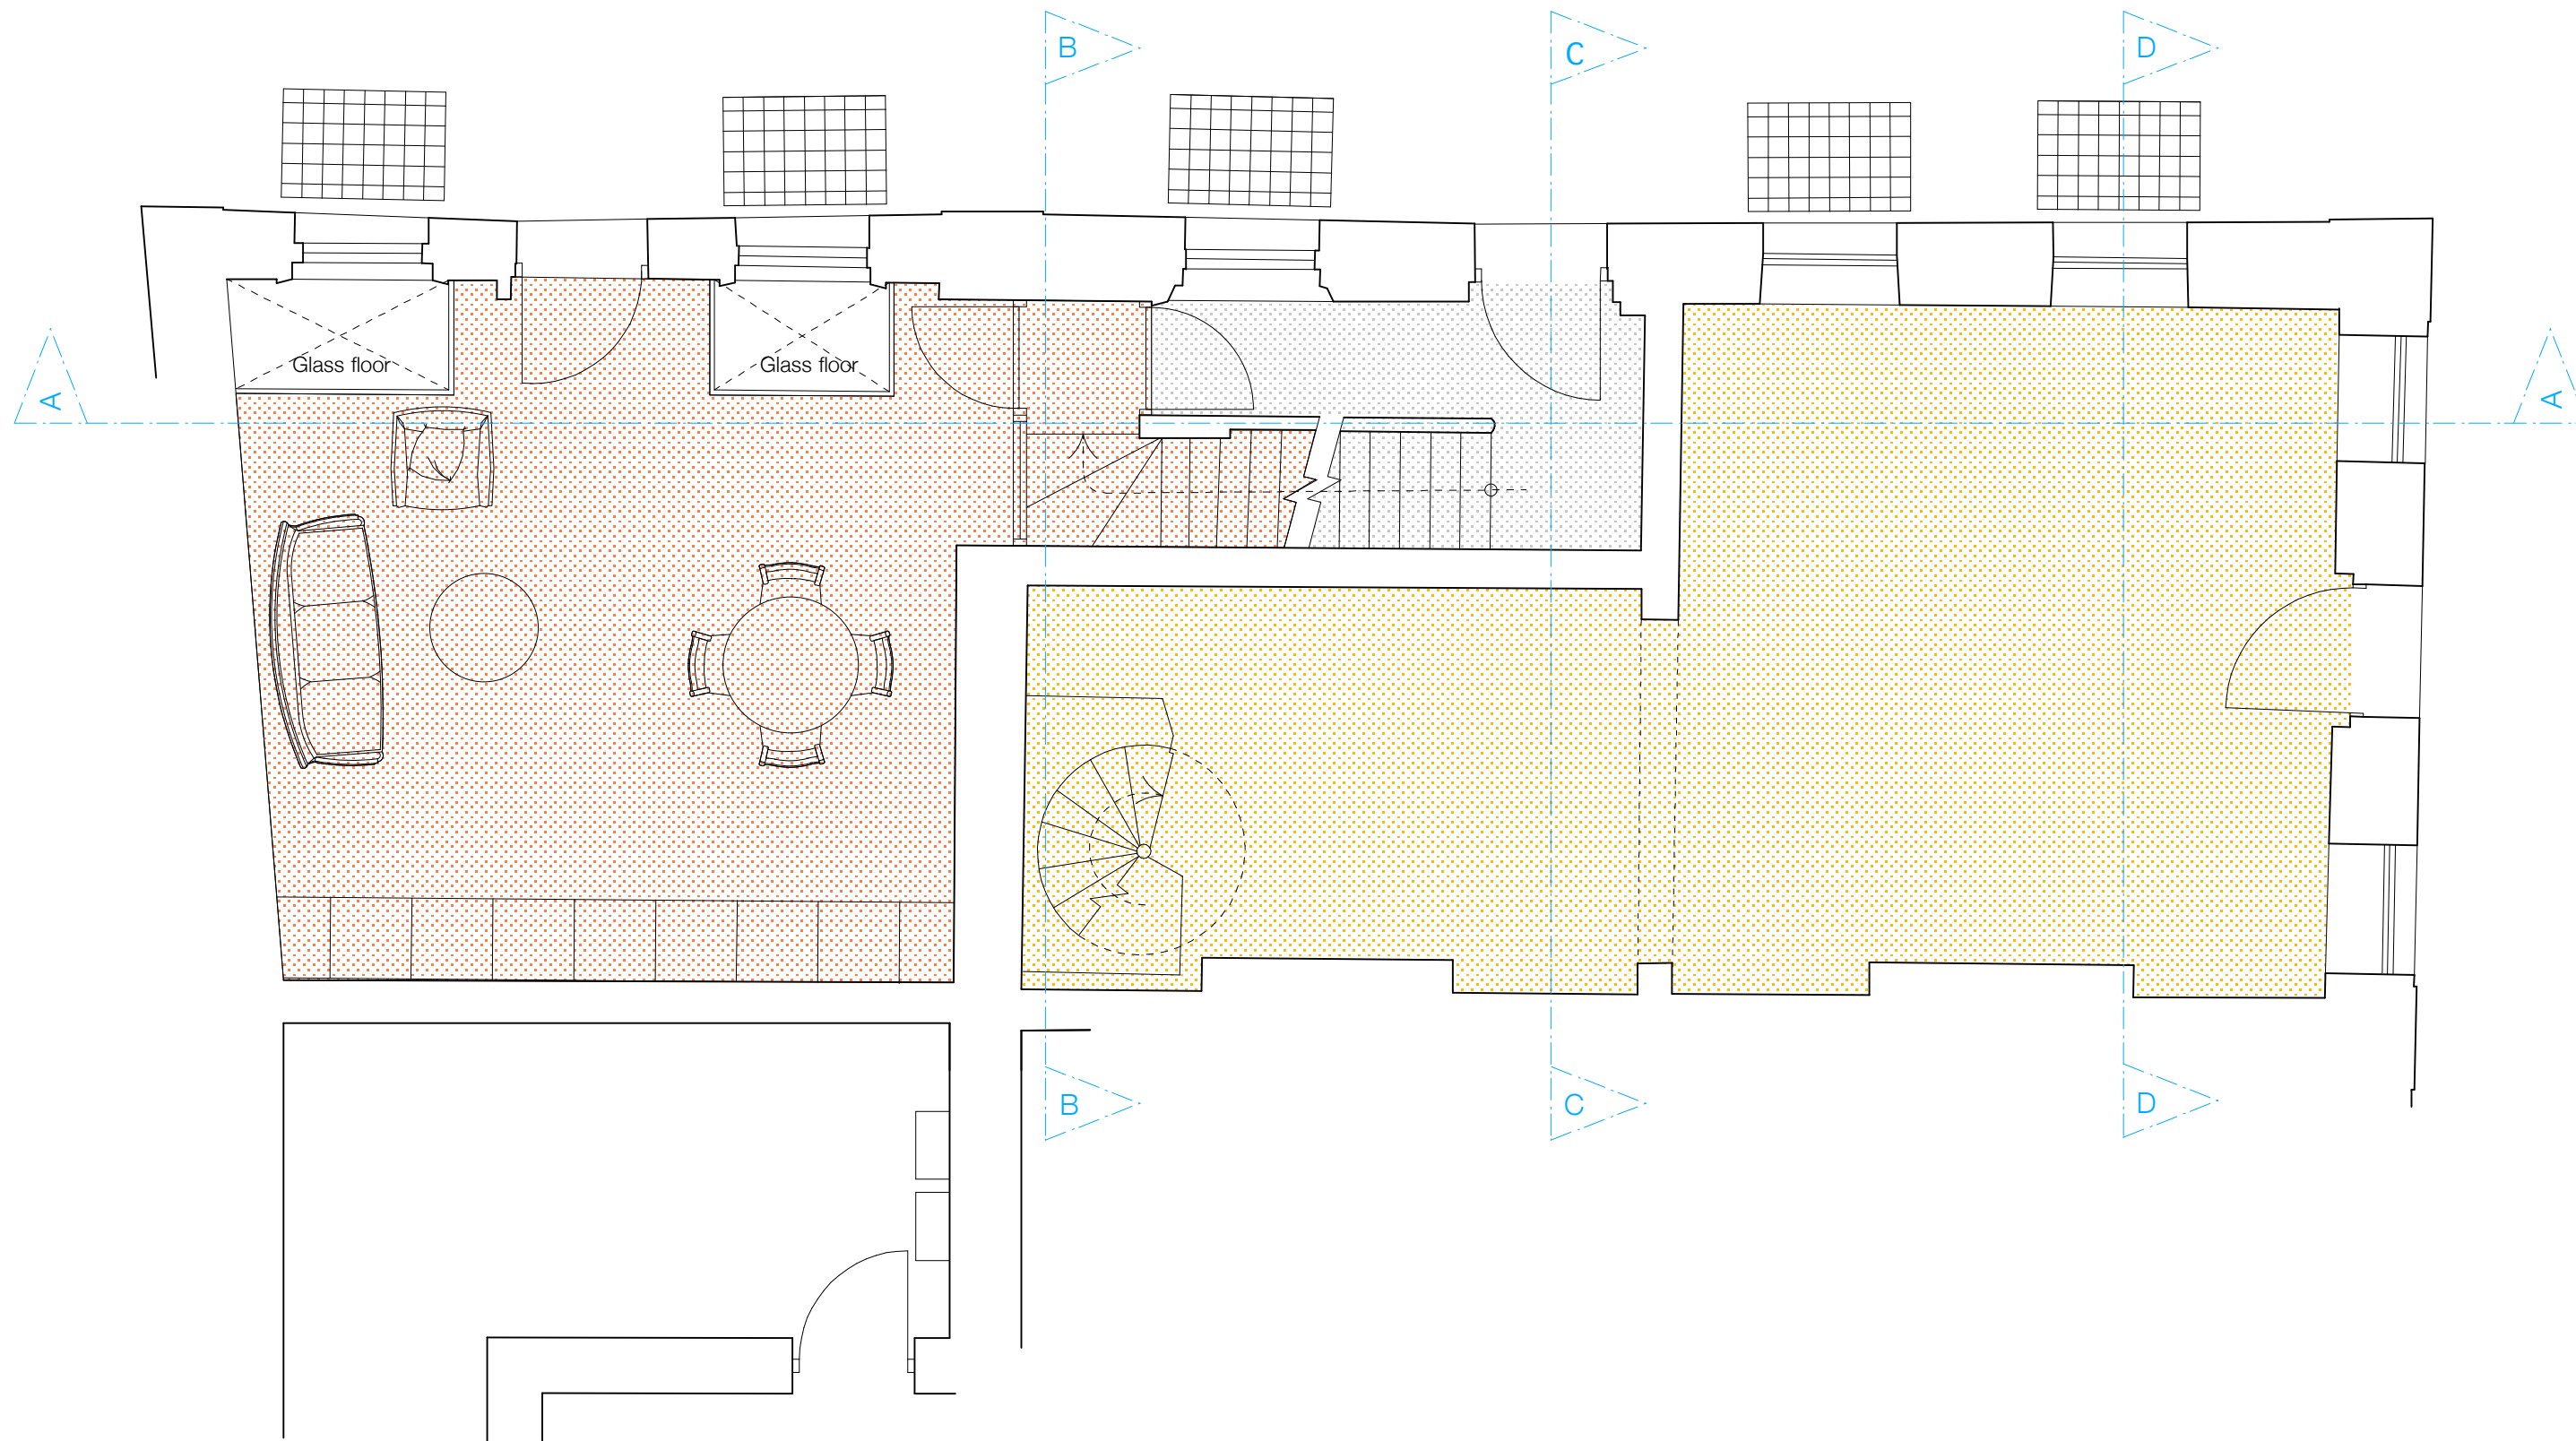

GROUND FLOOR AS PROPOSED



|   |         |           |           |          |
|---|---------|-----------|-----------|----------|
| PLANNING  |         |           |           |          |
| Status  |         |           |           |          |
| 39 GREAT RUSSELL STREET   |         |           |           |          |
| Mowbray Crawshaw Architects LLP                                 |         |           |           |          |
| Studio 113, Curtain House, 134-146 Curtain Rd, London, EC2A 3AR |         |           |           |          |
| tel: +44 (0)20 7033 3484  |         |           |           |          |
| Title   |         |           |           |          |
| GROUND AS PROPOSED  |         |           |           |          |
| Drawing Number  |         |           |           |          |
| 055 SKD 21  |         |           |           |          |
| Drawn   | Checked | Scale     | Date      | Revision |
| AC  |         | 1:50 @ A2 | 23.010.12 | -        |

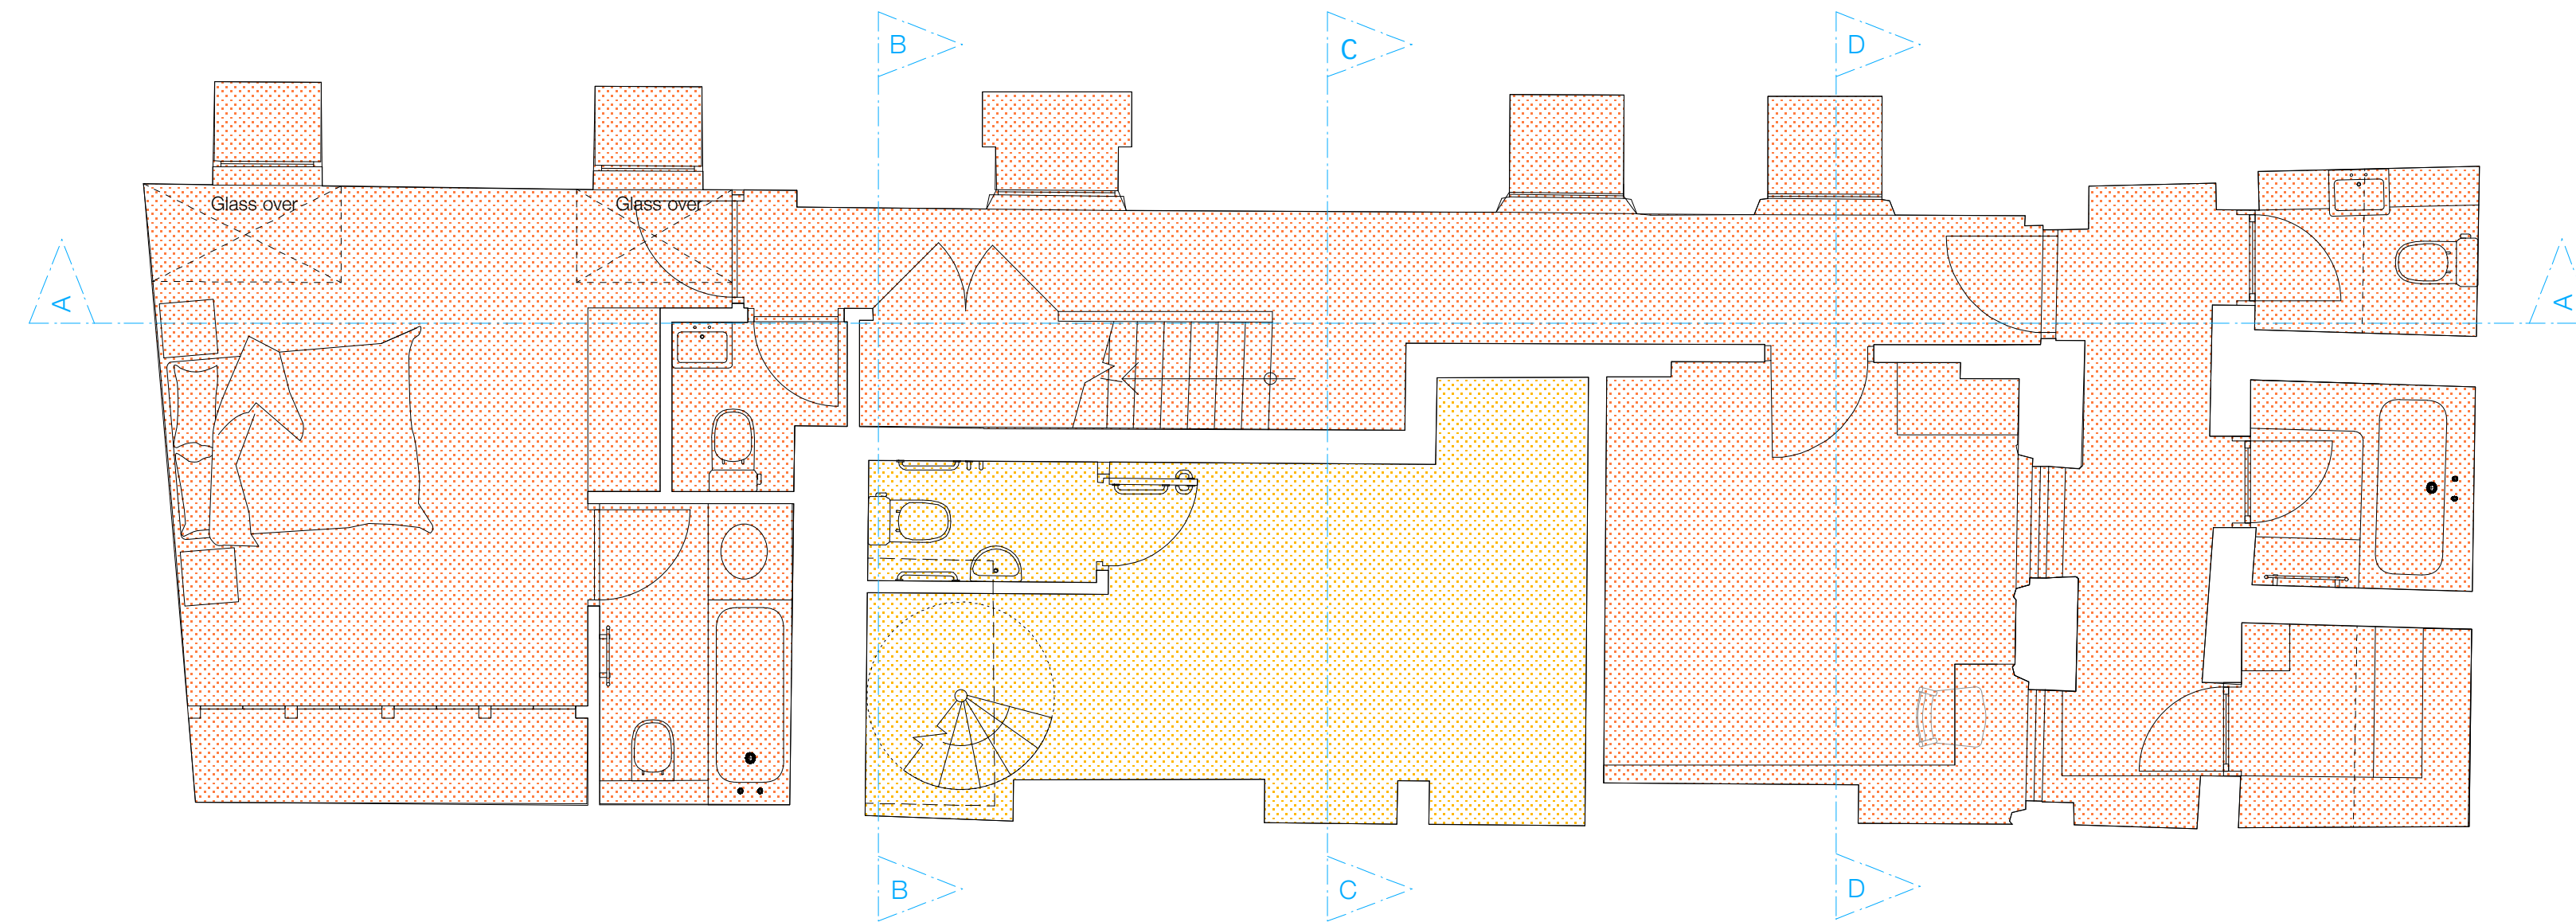

BASEMENT AS PROPOSED



|   |         |           |           |          |
|---|---------|-----------|-----------|----------|
| PLANNING  |         |           |           |          |
| Status  |         |           |           |          |
| 39 GREAT RUSSELL STREET   |         |           |           |          |
| Mowbray Crawshaw Architects LLP   |         |           |           |          |
| Studio 113, Curtain House, 134-146 Curtain Rd, London, EC2A 3AR<br>tel: +44 (0)20 7033 3484 |         |           |           |          |
| Title   |         |           |           |          |
| BASEMENT AS PROPOSED  |         |           |           |          |
| Drawing Number  |         |           |           |          |
| 055 SKD 20  |         |           |           |          |
| Drawn   | Checked | Scale     | Date      | Revision |
| AC  |         | 1:50 @ A2 | 23.010.12 | -        |