


notes
 Any discrepancies in dimensions or detail to be reported to the architect immediately.
 This drawing is to be read in conjunction with all relevant architectural, structural and services drawings.
 This drawing remains the copyright of Robert Savage Associates and may not be copied or used without their prior consent.

revisions
 A: Scale bar added. Oct 2012


client
 RANGE PROPERTIES LTD
 project
 THIRD FLOOR FLAT
 38 ENGLANDS LANE BELSIZE PARK NW3
 title
 Existing, Plans, Section & Elevations.
 Section through Engels Lane and Elizabeth Mews.
 Indicating proposed section through 38.

scale 1:50 date OCT 2012 drg. no. 0560/TP/01A

Robert Savage & Associates
 architects designers structural engineers
 11 Eton Garages, Lancaster Grove, Belsize Park, London NW3 4PE Telephone: 020 7433 3561 Facsimile: 020 7433 3716

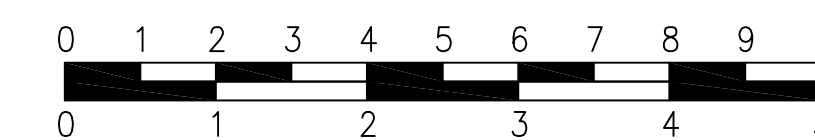

100mm SCALE BAR = 10m @ 1:100 & 5m @ 1:50

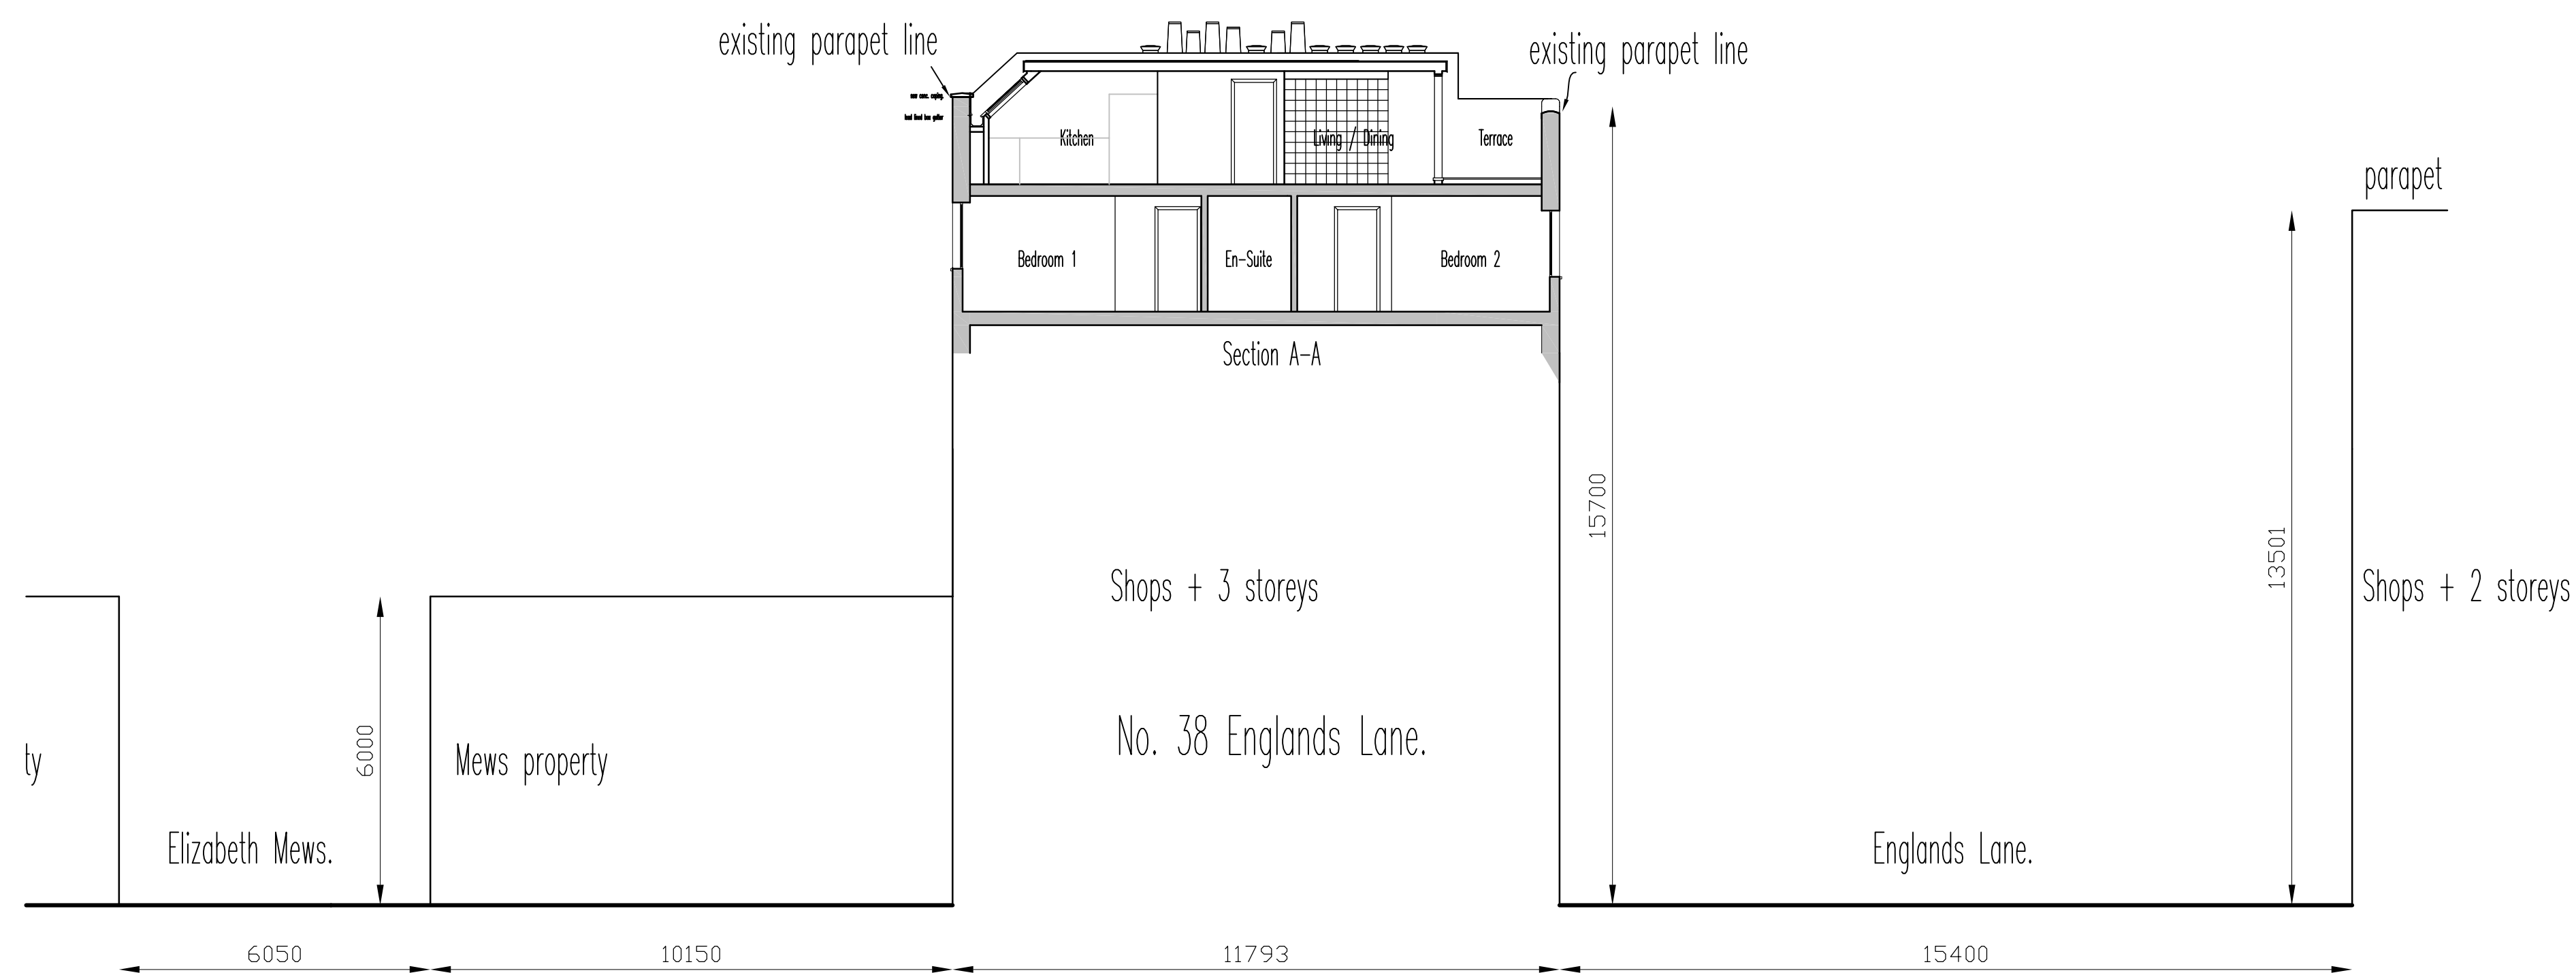

Section through Engels Lane and Elizabeth Mews - Facing east.