

HISTORIC PLAQUE - DETAIL



No 10 PILGRIMS LANE

No 8 PILGRIMS LANE

No 6 PILGRIMS LANE


STREET ELEVATION A(1) TO PILGRIMS LANE

datum 78.00m above AOD

existing (clay) chimney pots and ornamental ridge tiles
retained where existing, or replaced to match

existing figurehead & heritage plaque retained

A1-size drawing
1:50

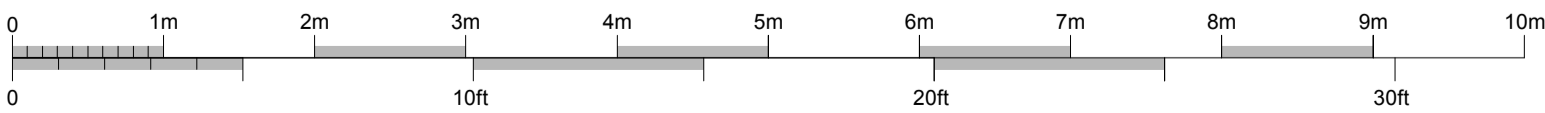

Brod Wight
ARCHITECTS

TEL 020 7722 0810 FAX 020 7722 0939 E MAIL office@brodwight.co.uk WEB www.brodwight.co.uk
75 Haverstock Hill London NW3 4SL

8 PILGRIM'S LANE - HAMPSTEAD - LONDON NW3 1SL

PROPOSED STREET ELEVATION A(1)

999-AP3-07

Date October 2011 Scale 1:50 @ A1 This drawing is copyright

Revisions