



**ELEVATION D**  
existing (clay) chimney pots and ornamental ridge tiles to be retained where existing, or replaced to match

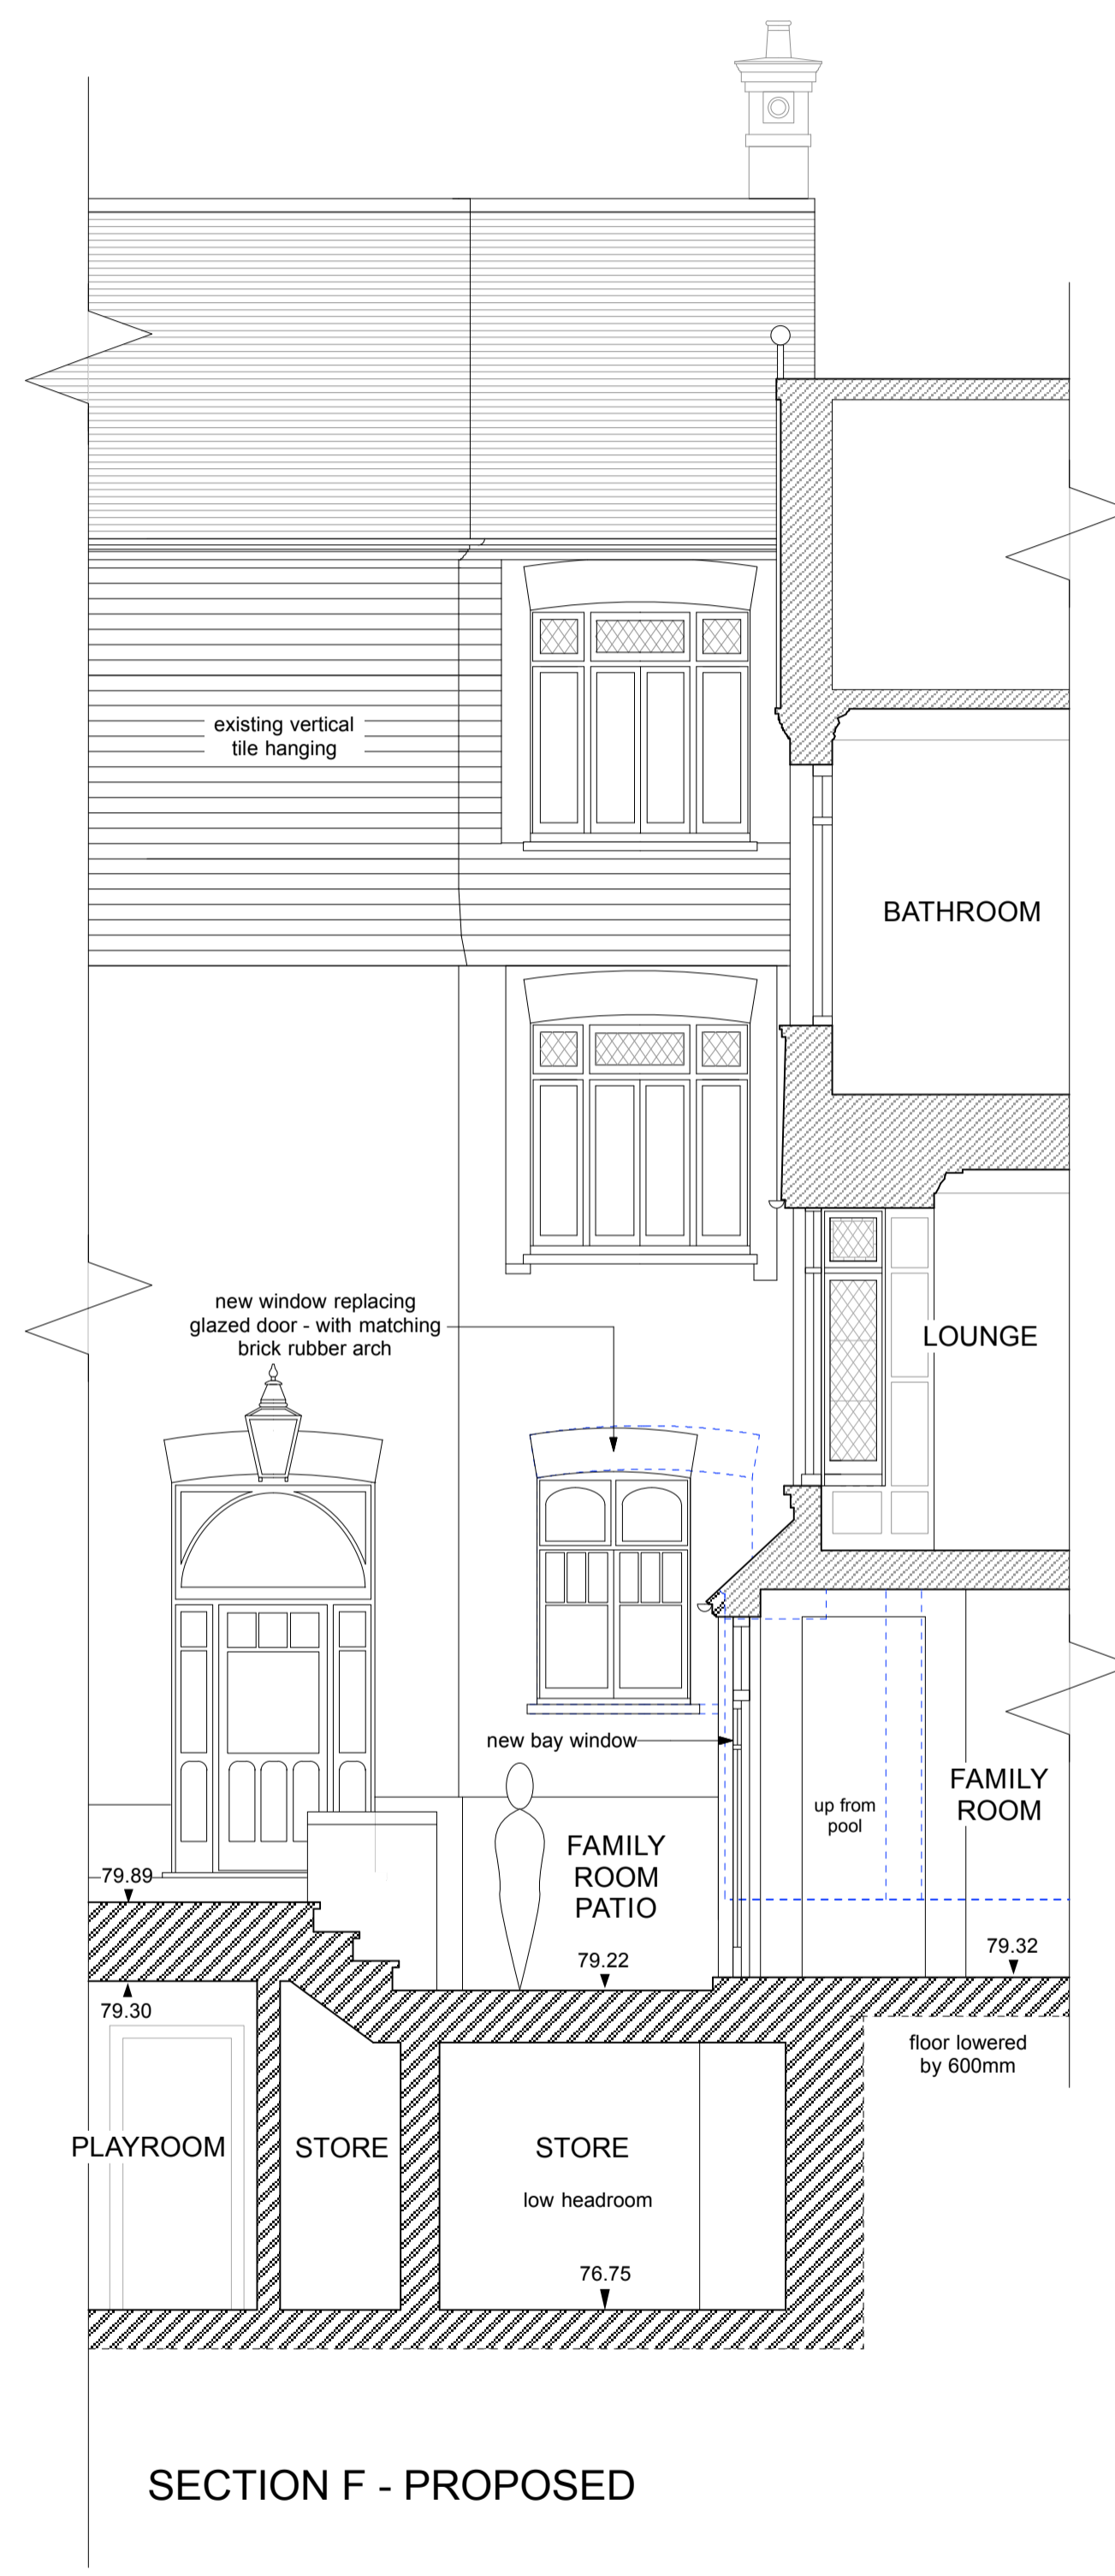

**SECTION F - PROPOSED**

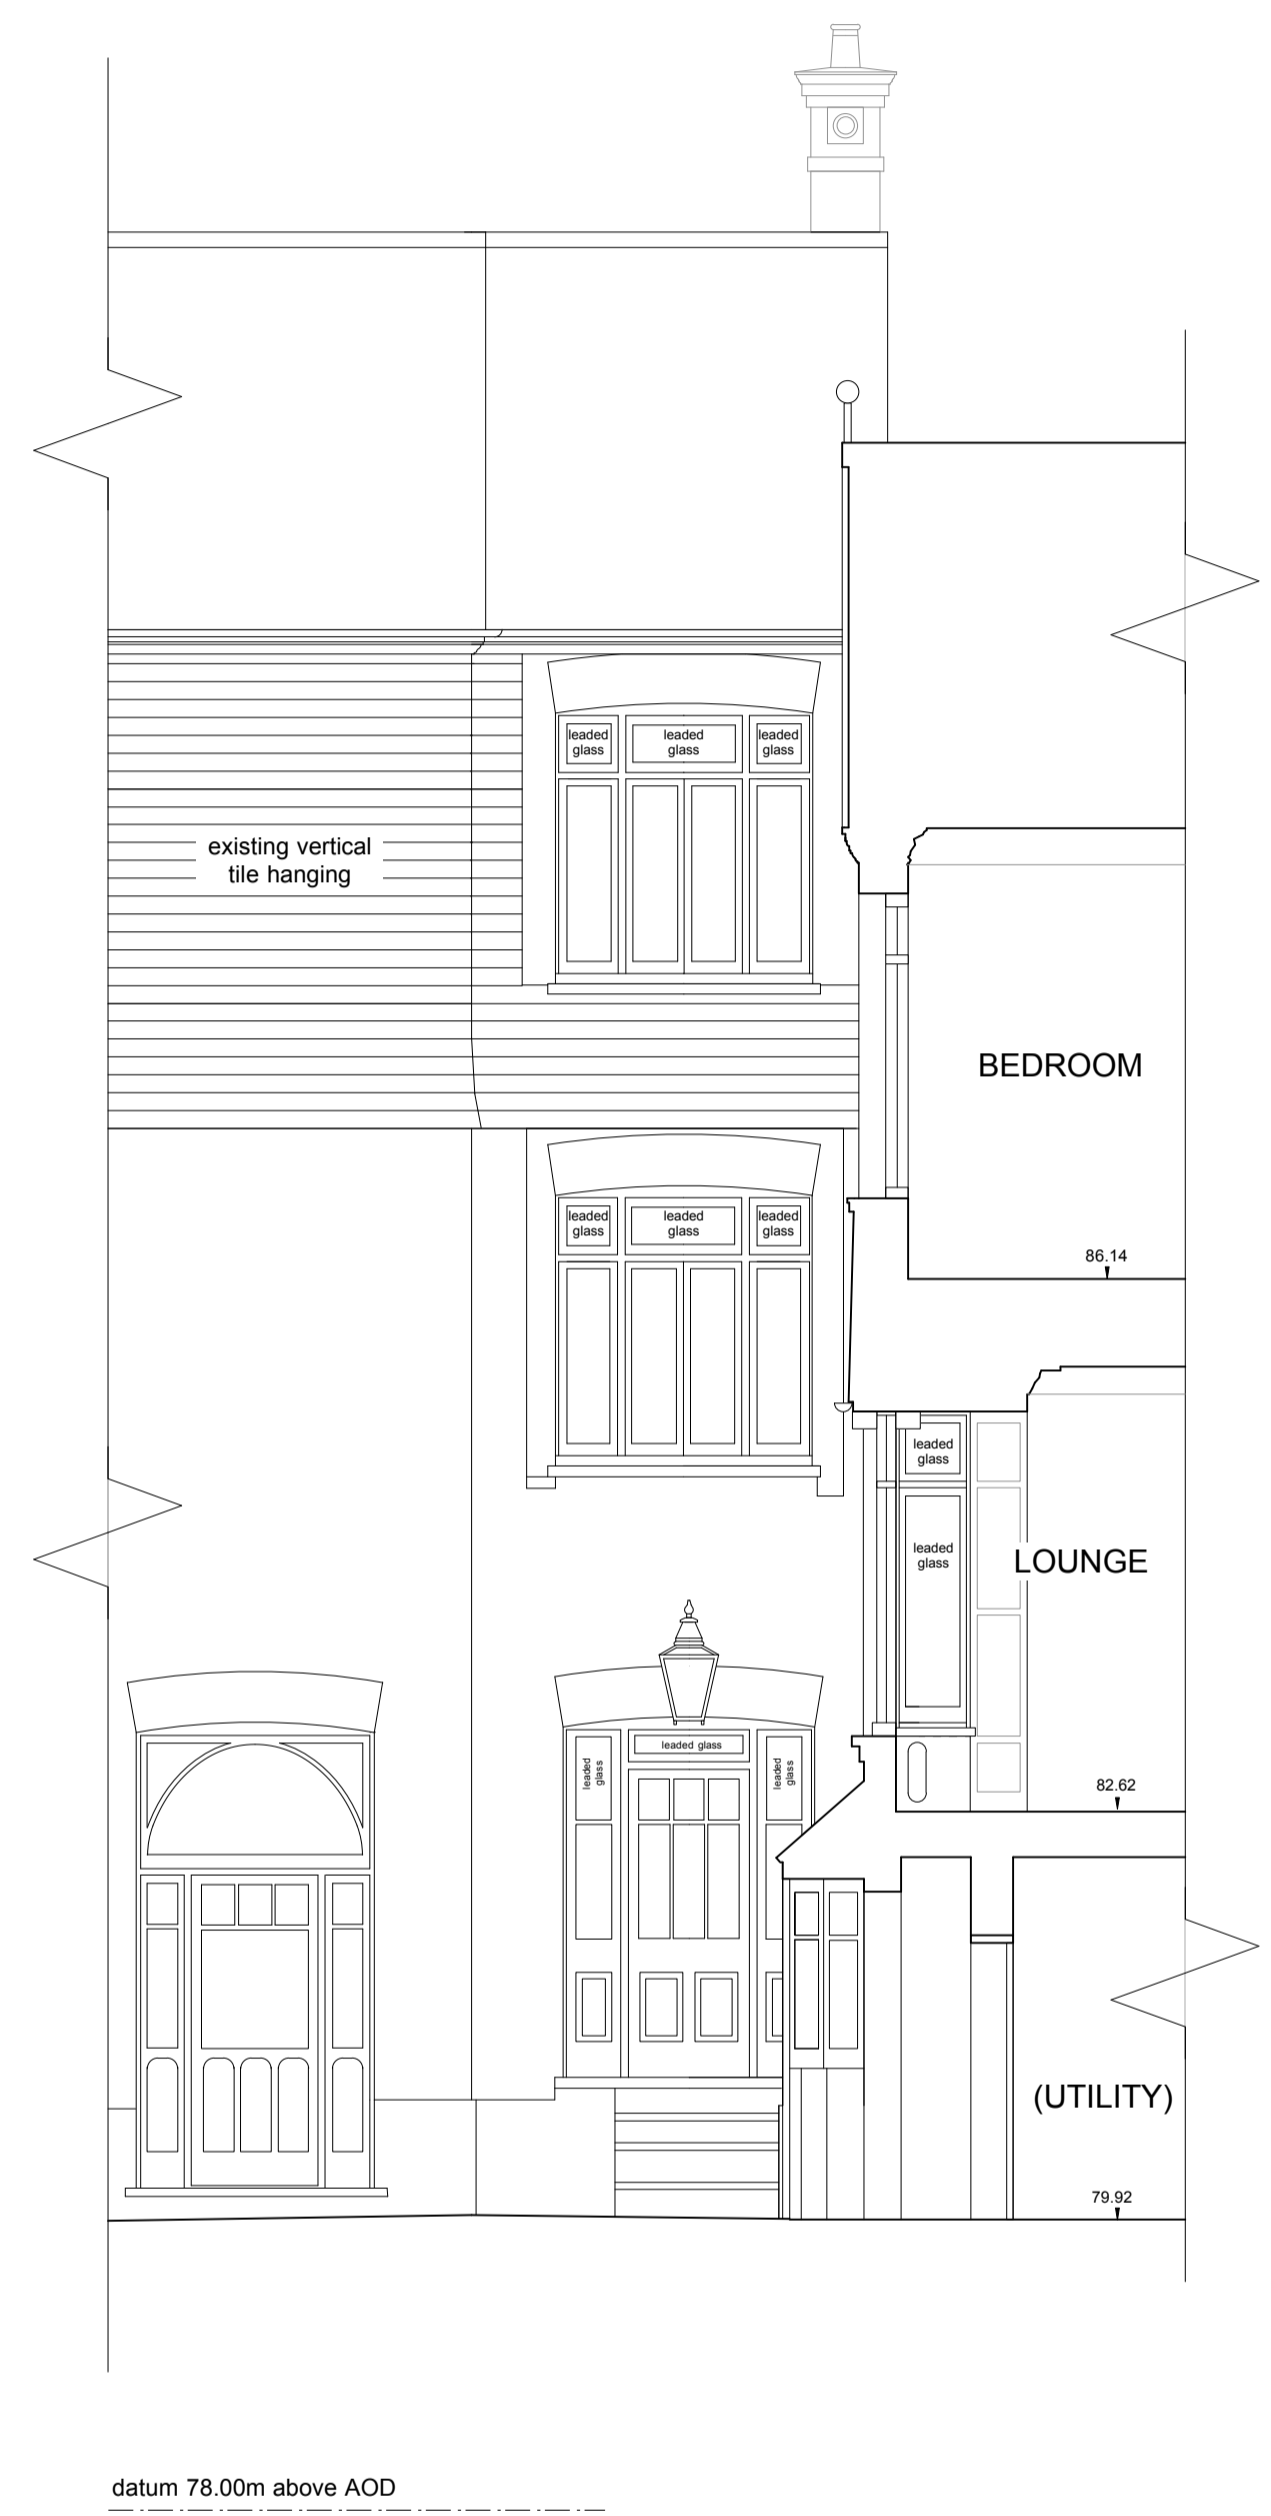

**SECTION F - EXISTING**

