



AA - BB

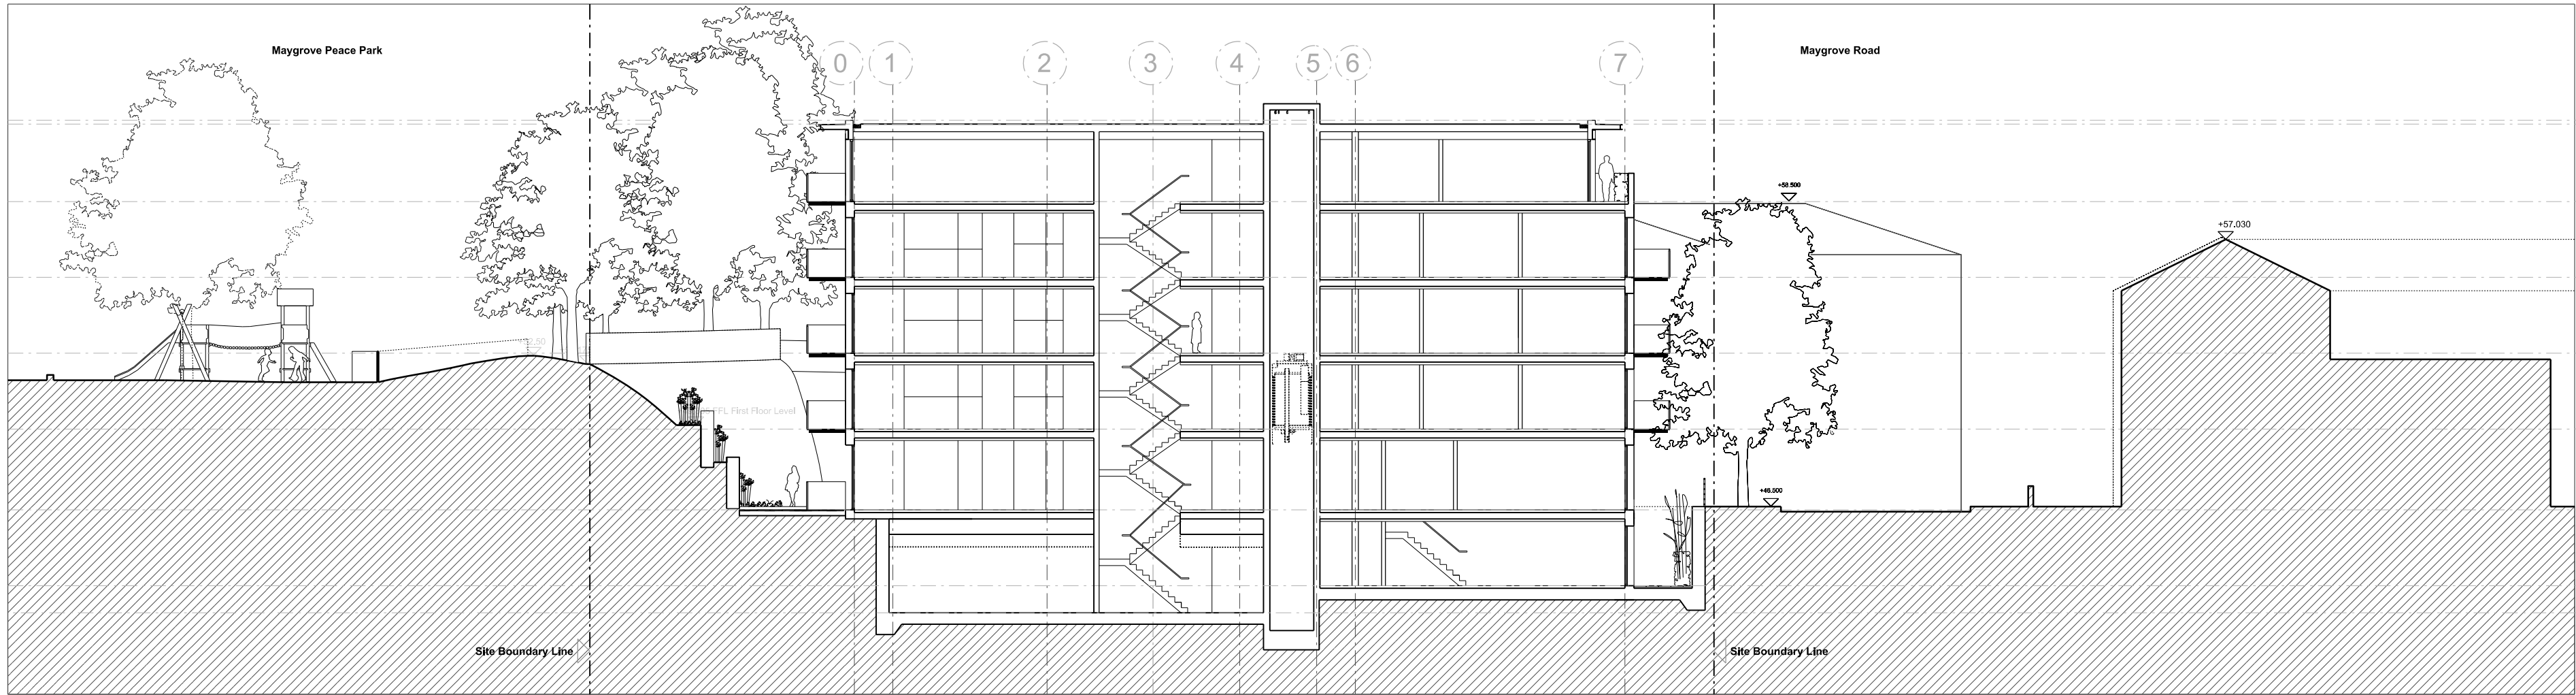


A4/10 Section AA
AA

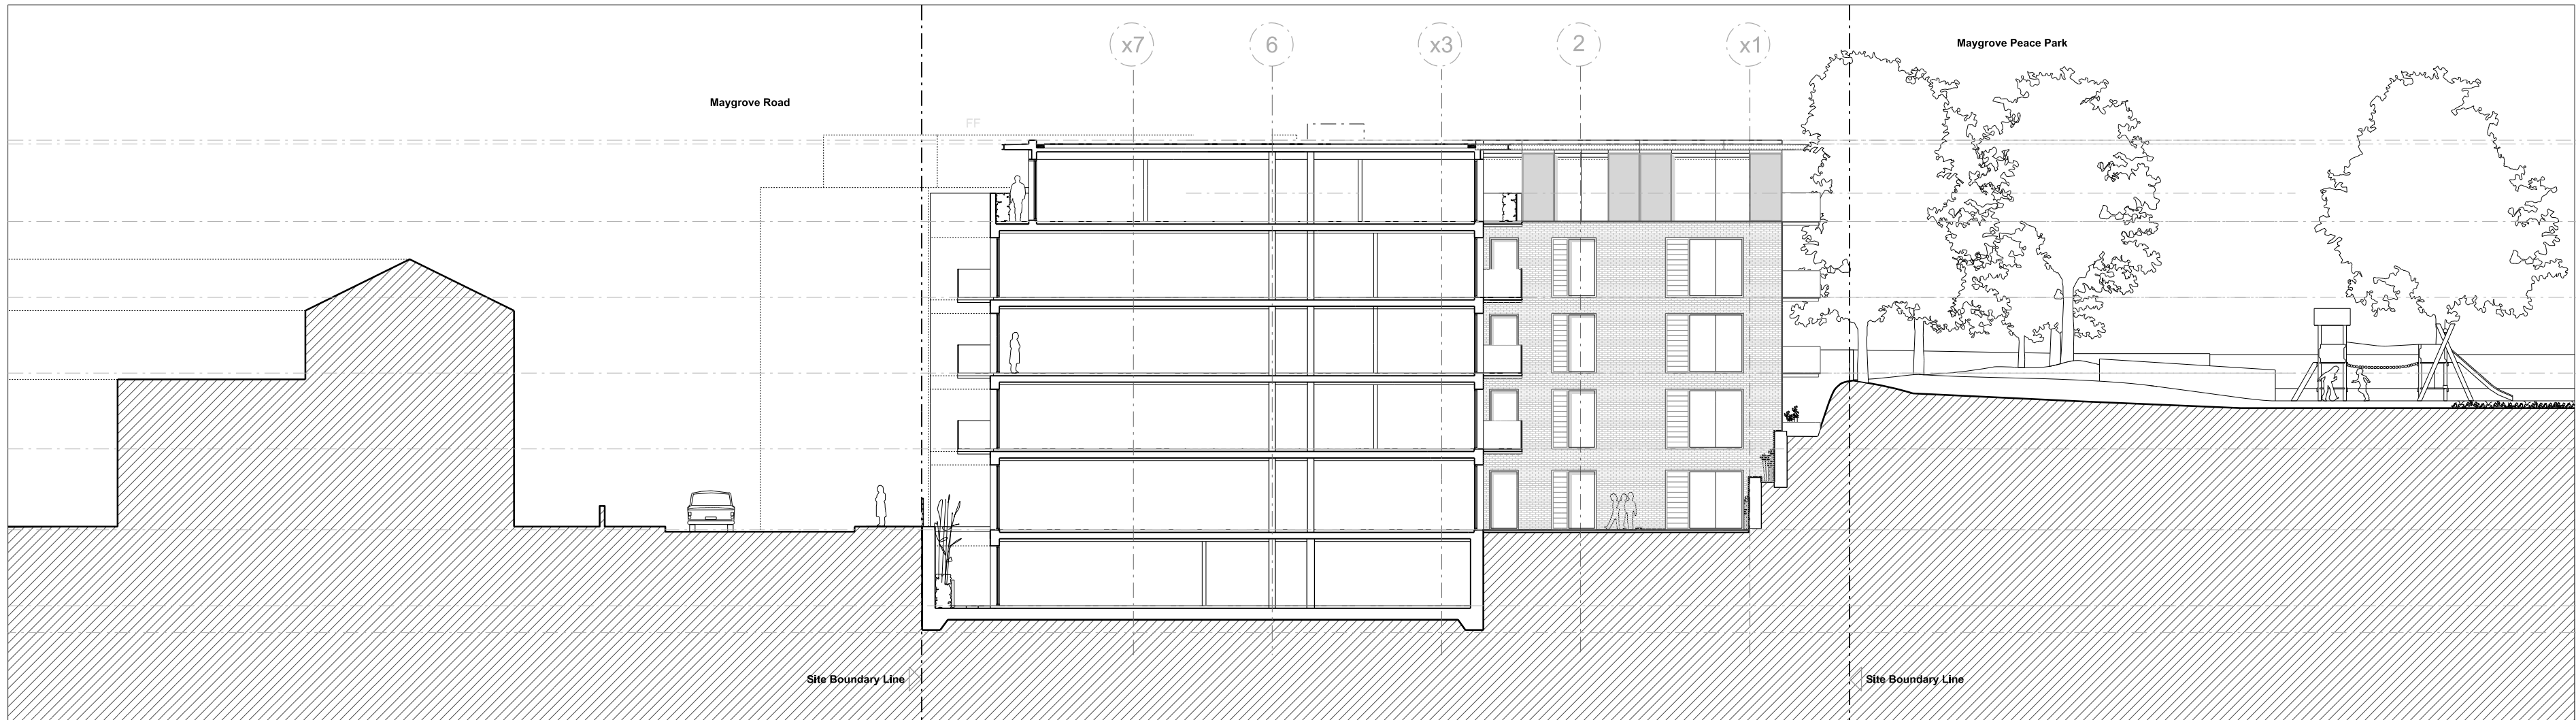

A4/10 Section BB
BB

General Notes:

- G1 For Site and Grid setting out refer to AUCUHAN3000
- G2 All dimensions to be checked on site
- G3 Any discrepancies between drawings to be reported to the Architect immediately.
- G4 All Levels are above Ordnance datum (AOD). New Levels are shown thus: $+20.345$ Existing Levels are shown thus: $EA+20.345$ Reduced Building Levels: $EA+20.345$
- G5 Use Figure dimensions only. Do not scale from drawings. IF IN DOUBT, ASK.
- G6 Refer to Structural Engineers drawings for all structural and services information.
- G7 For tolerances see the Design Drawings and Specifications.
- G8 For elements of work subject to Contractor's Design, this drawing is indicative of the detail & performance requirements only. The Contractor is responsible for the detailed design and coordination of the installation with the parameters defined in the specification, design drawings, contract terms and contract documents.
- G9 Room numbers are shown thus: 115
- G10 Doors (D) & Windows (W) References are shown thus: 115
- G11 Clear height is shown thus: 2700
- G12 T-Sheet Reference shown thus: 115
- G13 Finishes are shown thus: 115
- G14 Setting Out Points shown thus: SCP
- G15 Refer to AUCUHAN100 for T-Sheet references, and to AUCUHAN102 for Architectural Specifications.

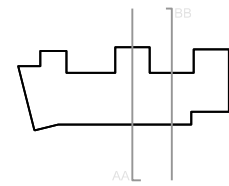

Work Package	Cost Check	Information	Tender	Contract	Construction
-	-	-	-	-	-
-	-	-	-	-	-
-	-	-	-	-	-
-	-	-	-	-	-
-	-	-	-	-	-
-	-	-	-	-	-
-	-	-	-	-	-
-	-	-	-	-	-
-	-	-	-	-	-
-	-	-	-	-	-

Date	Ref.	Revision
26.10.12	A	Issue under memo 093
30.10.12	B	Issue for Planning Memo 025
-	-	-
-	-	-
-	-	-
-	-	-
-	-	-
-	-	-
-	-	-
-	-	-


Date	Ref.	Revision
-	-	-
-	-	-
-	-	-
-	-	-
-	-	-
-	-	-
-	-	-
-	-	-
-	-	-
-	-	-

Date	Ref.	Revision
-	-	-
-	-	-
-	-	-
-	-	-
-	-	-
-	-	-
-	-	-
-	-	-
-	-	-
-	-	-



Date	Ref.	Revision
-	-	-
-	-	-
-	-	-
-	-	-
-	-	-
-	-	-
-	-	-
-	-	-
-	-	-
-	-	-

Project	Maygrove Road Housing
Subject	Proposed Section AA-BB Sections
Architects	Hopkins Architects Partnership LLP 27 Broadway Terrace, London, NW1 8LG T: 020 724 1751 E: mail@hopkins.co.uk

Sort Code	Drawing Number	Rev.
A/MRH	4010	B
Date	30.10.2010	Scale 1:200 at A2

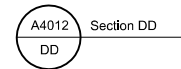

Project	Maygrove Road Housing
Subject	Proposed Section DD, EE Section
Architects	Hopkins Architects Partnership LLP 27 Broadley Terrace, London, NW11 6LG T: 020 7724 1751 E: mail@hopkins.co.uk

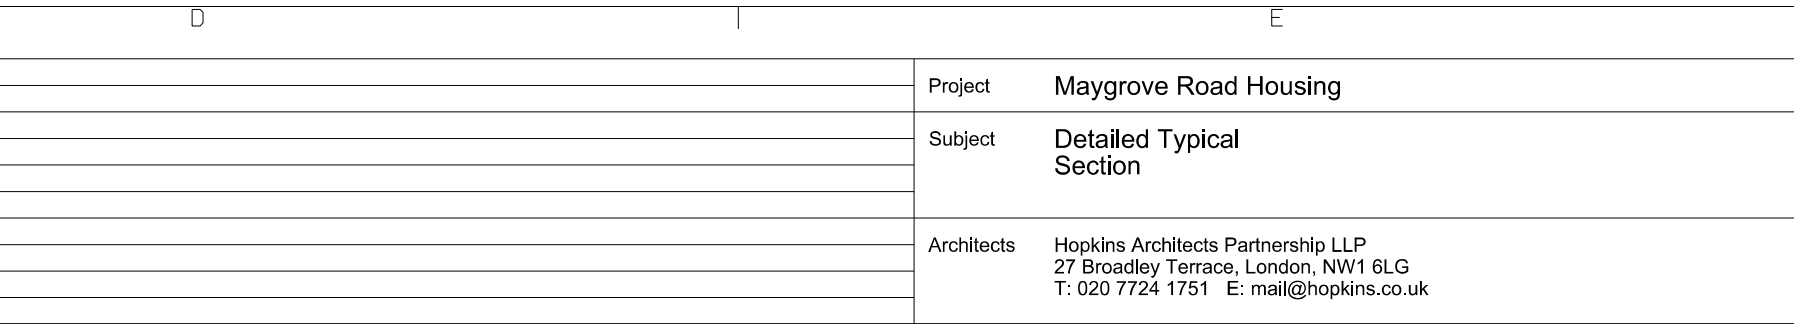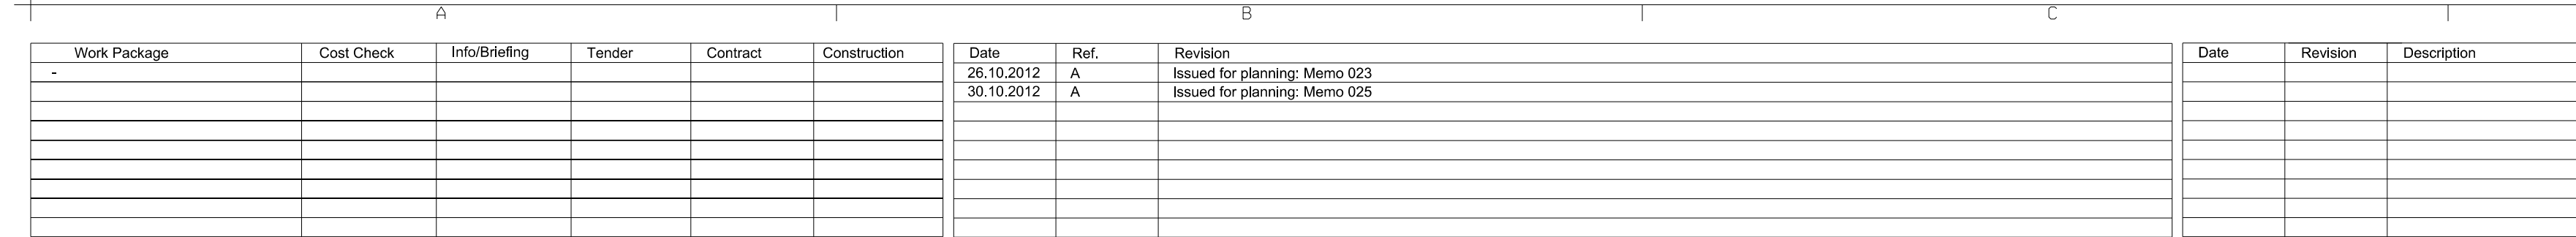

- Proposed Structural Zone with Suspended Ceilings**
- In accordance with Camden Planning Guide, all habitable rooms should have a minimum headroom of 2.3 metres
- The overall roof build up allows for a 1:100 fall to allow adequate drainage

Sort Code	Drawing Number	Rev.
A/MRH	4020	A
Date	30.10.12	Scale 1:100 at A1