


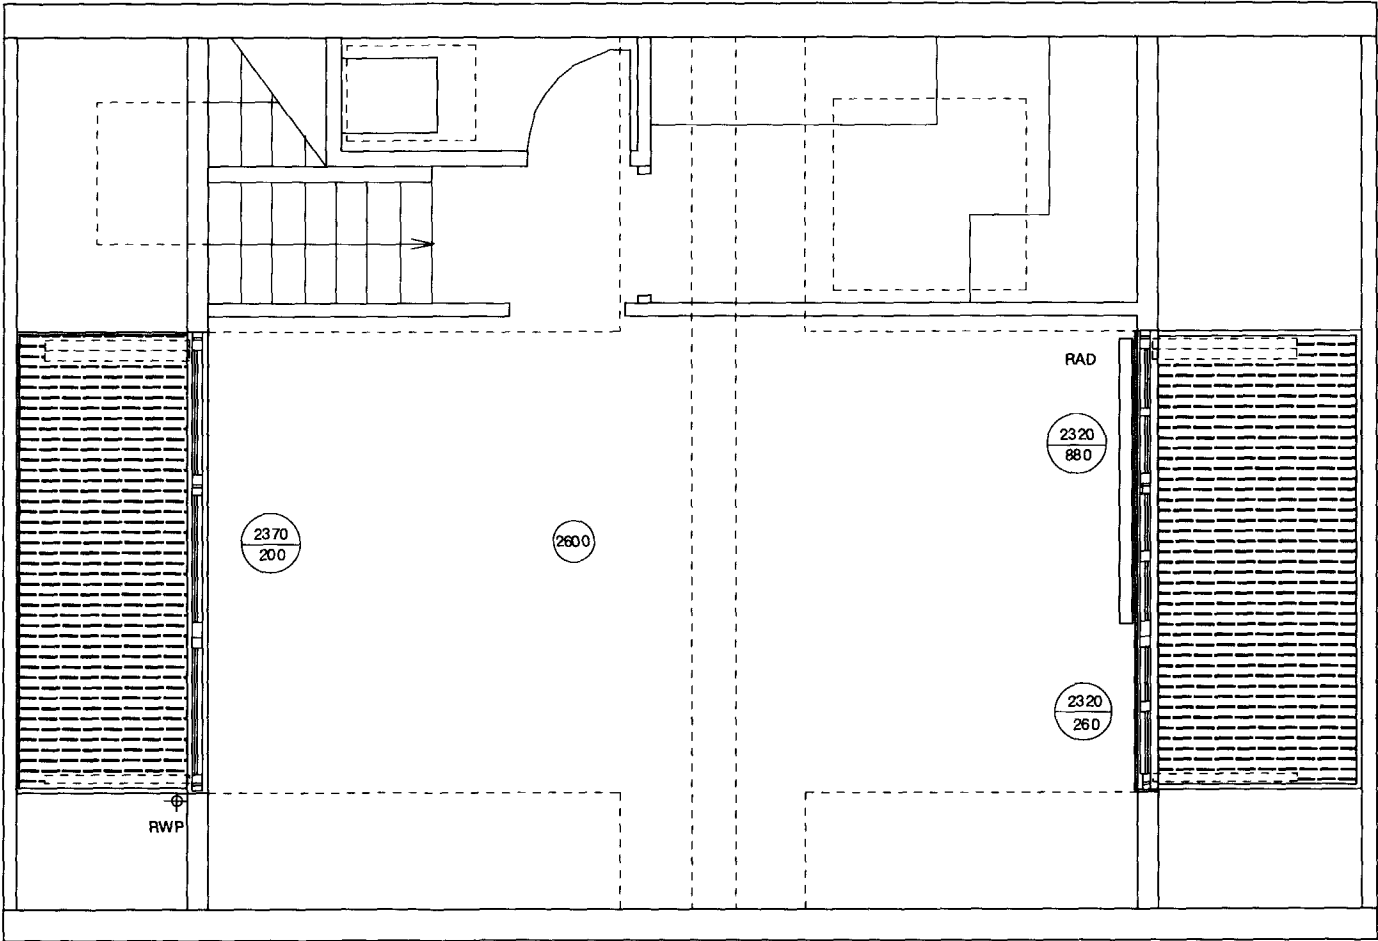

REV	DATE	DESCRIPTION

BURO BORO ARCHITECTS

38 GROVE PARK
LONDON SE5 8LG
TEL/FAX 020 7737 1808



CLIENT Mac Mackenzie

DRAWING
3rd Floor Plan
Proposed 3

PROJECT
Balconies and
associated works

SCALE
1:50

JOB NO

ADDRESS
3rd Floor
34, Savernake Road,
London NW3 2JP

DRG NO
SR/02


REV
B



REV	DATE	DESCRIPTION	BURO BORO ARCHITECTS 38 GROVE PARK LONDON SE5 8LG TEL/FAX 020 7737 1808 BURO BORO		CLIENT	PROJECT	ADDRESS	
					Mac Mackenzie	Balconies and associated works	3rd Floor 34, Savernake Road, London NW3 2JP	
					DRAWING	SCALE	JOB NO	DRG NO
					Rear Elevation Proposed 4	1:50		SR/04
								REV
								D



REV	DATE	DESCRIPTION	BURO BORO ARCHITECTS 38 GROVE PARK LONDON SE5 8LG TEL/FAX 020 7737 1808 BURO BORO		CLIENT	PROJECT	ADDRESS	
					Mac Mackenzie	Balconies and associated works	3rd Floor 34, Savernake Road, London NW3 2JP	
					DRAWING	SCALE	JOB NO	DRG NO
					Front Elevation Proposed 4	1:50		SR/06
								REV
								C

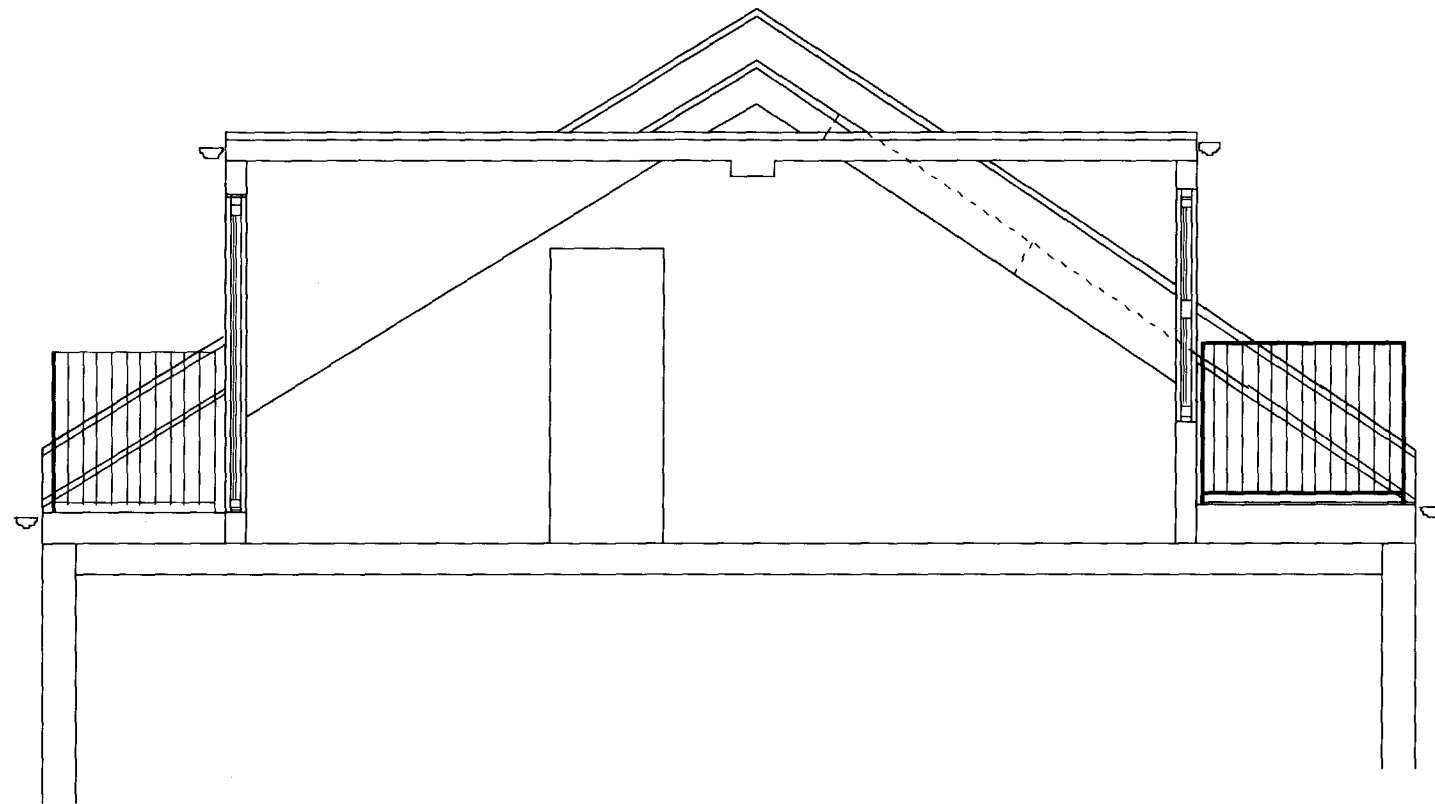

REV	DATE	DESCRIPTION	BURO BORO ARCHITECTS 38 GROVE PARK LONDON SE5 8LG TEL/FAX 020 7737 1808 BURO BORO		CLIENT	PROJECT		ADDRESS	
					Mac Mackenzie	Balconies and associated works		3rd Floor 34, Savernake Road, London NW3 2JP	
					DRAW NO	SCALE	JOB NO	DRG NO	REV
					Section Proposed 3	1:50		SR/08	B



REV	DATE	DESCRIPTION	BURO BORO ARCHITECTS 38 GROVE PARK LONDON SE5 8LG TEL/FAX 020 7737 1808		CLIENT	Mac Mackenzie	PROJECT		ADDRESS	
							Balconies and associated works		3rd Floor 34, Savernake Road, London NW3 2JP	
					DRAWING	Front and Rear Elevations Proposed 4	SCALE	JOB NO	DRG NO	REV
							1:100		SR/10	D