



PROPOSED

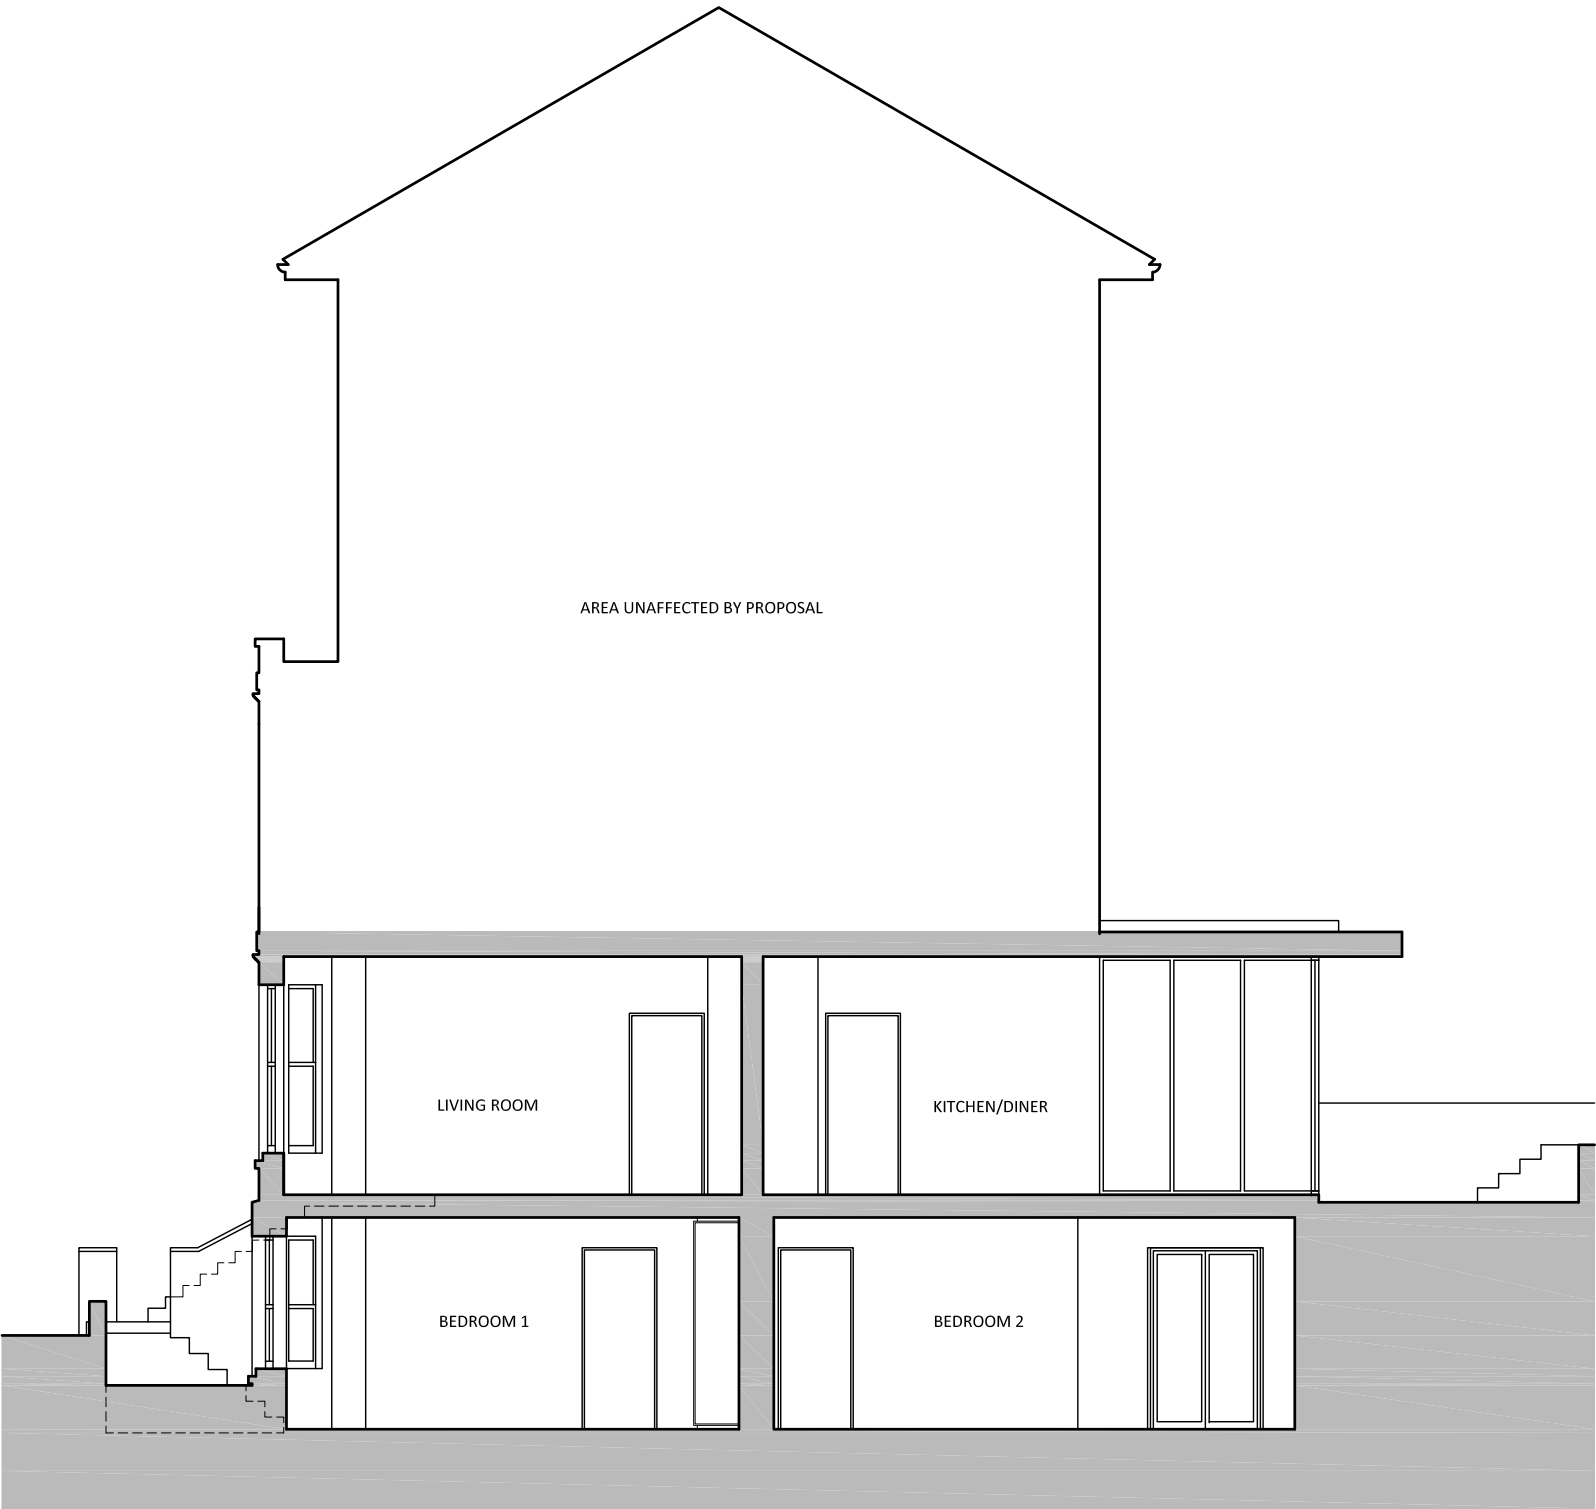

SECTION A-A



SECTION B-B

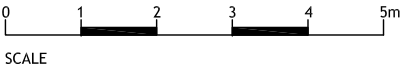

SCALE

revisions
note

METROPOLITAN DEVELOPMENT CONSULTANCY

MDC

66 Bickenhall Mansions
Bickenhall Street
London W1U 6BX

t +44(0)207 486 6675
f +44(0)207 486 7206
e info@mdclondon.com
w www.mdclondon.com

project
47 South Hill Park,
London,
NW3 2SS

client

drawing
PROPOSED
Sections A-A & B-B

drawn	checked	date
ED	JE	15.06.2012
scale		paper size
1:100	@	A3
drawing no		

7634 / 06