


EXISTING

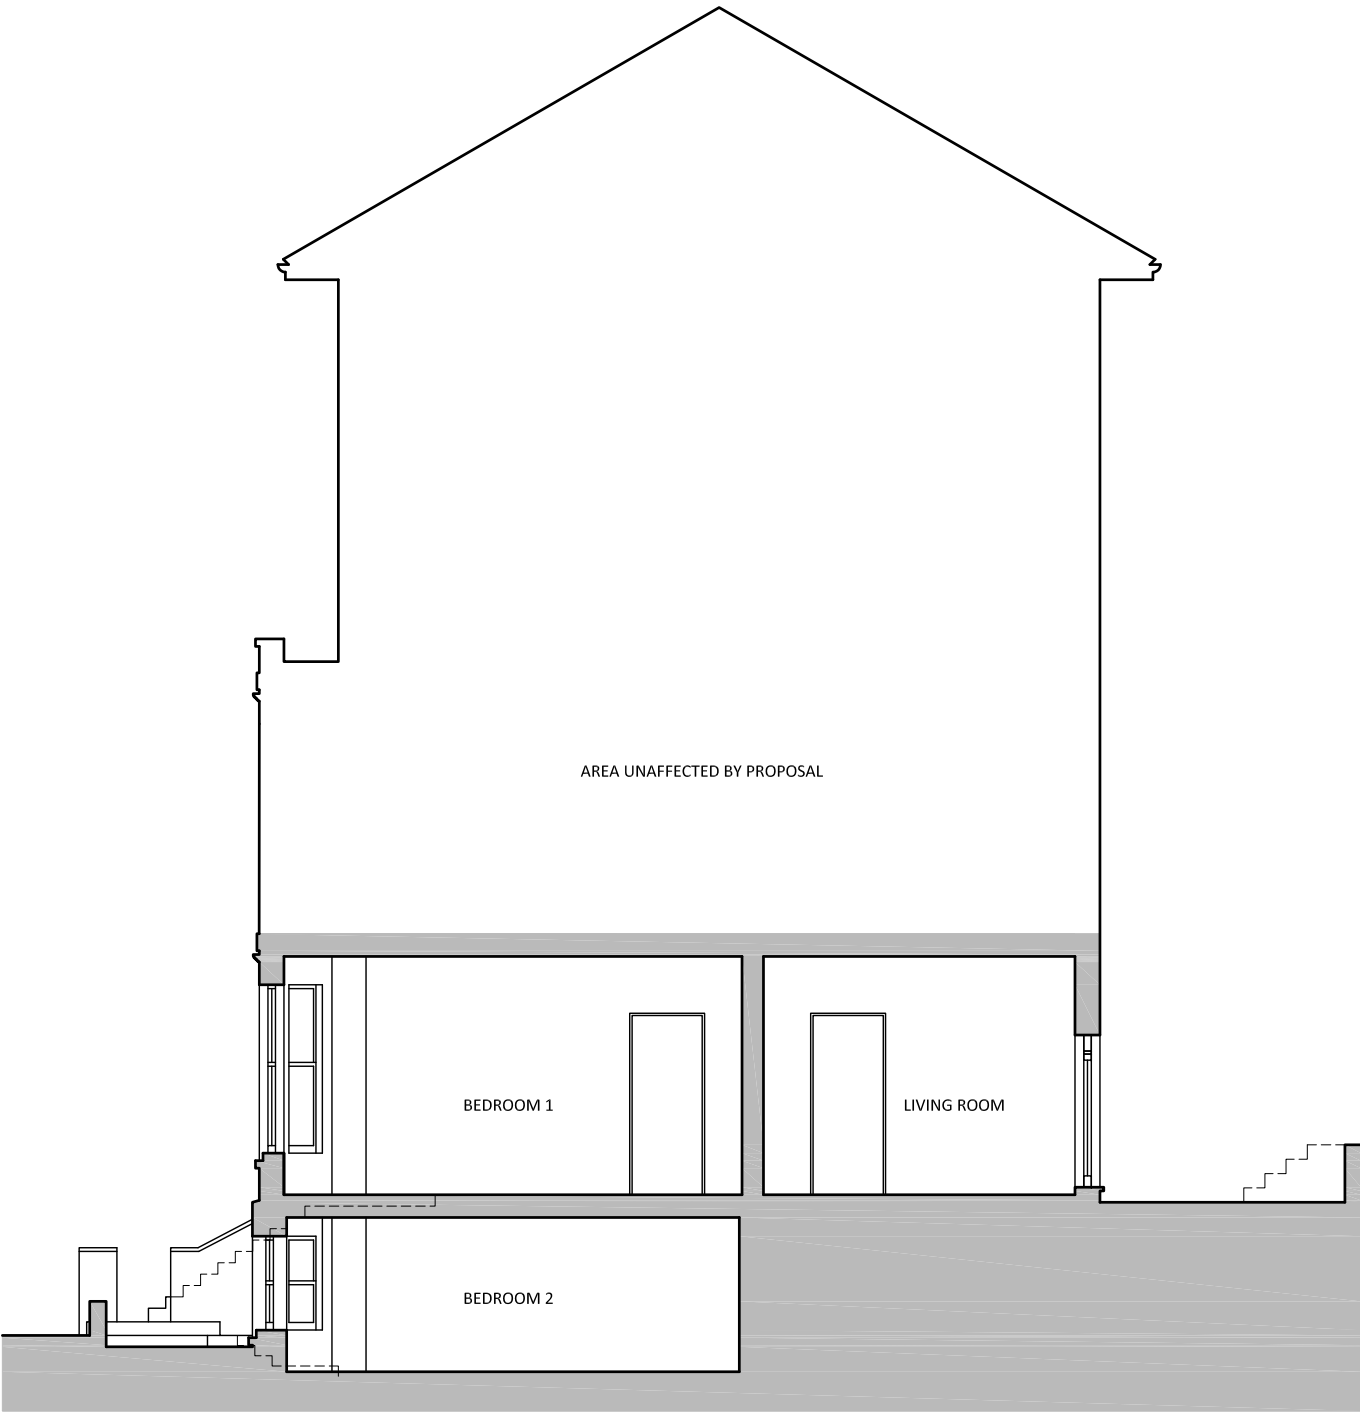

SECTION A-A

revisions
note

METROPOLITAN DEVELOPMENT CONSULTANCY



MDC

66 Bickenhall Mansions
Bickenhall Street
London W1U 6BX

t +44(0)207 486 6675
f +44(0)207 486 7206
e info@mdclondon.com
w www.mdclondon.com

project
47 South Hill Park,
London,
NW3 2SS

client

drawing
EXISTING
Section A-A

drawn	checked	date
LB	JE	21.05.2012
scale		paper size
1:100	@	A3
drawing no	7634 / 07	