



PROPOSED

SHOWING LIFETIME HOMES STANDARDS

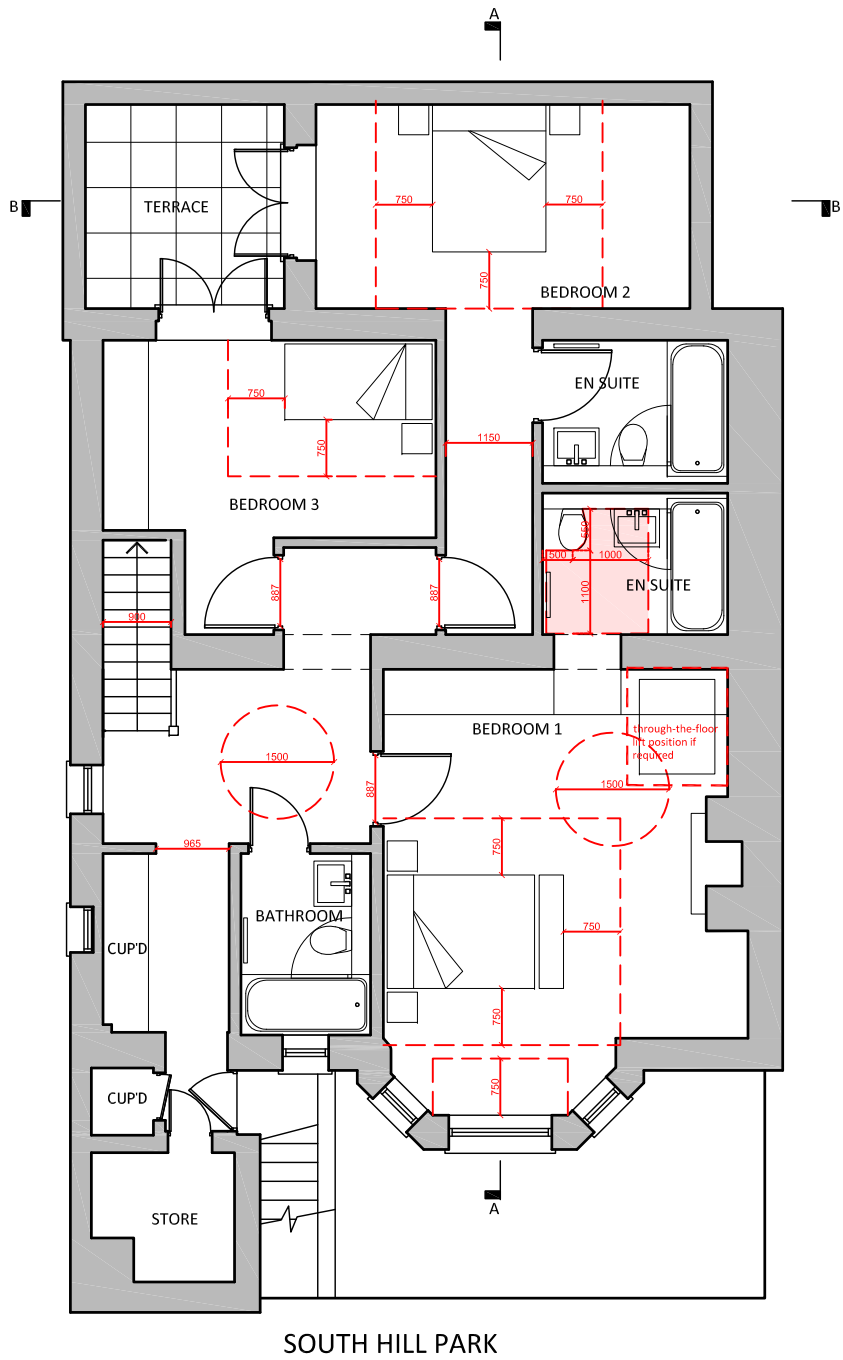

LOWER GROUND FLOOR

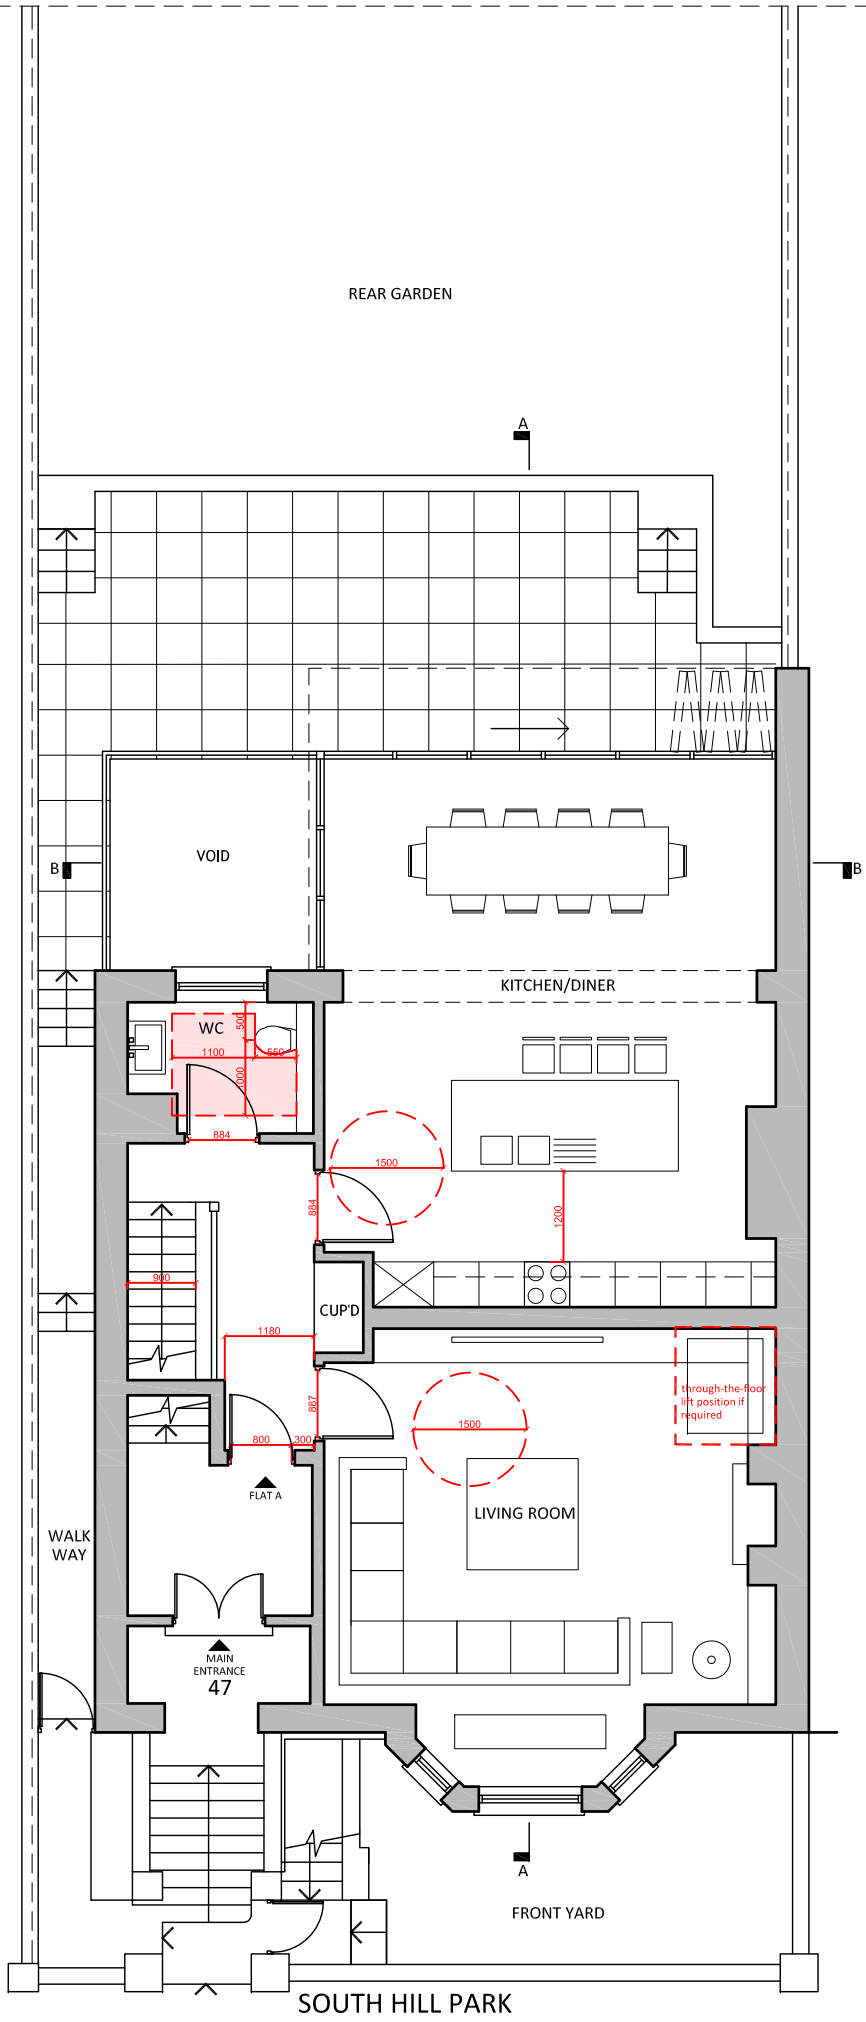

GROUND FLOOR

Red annotation illustrates the Lifetime Home Standards

revisions
note



MDC
66 Bickenhall Mansions
Bickenhall Street
London W1U 6BX
t +44(0)207 486 6675
f +44(0)207 486 7206
e info@mdclondon.com
w www.mdclondon.com

project
47 South Hill Park,
London,
NW3 2SS

client

PLANNING

drawing
PROPOSED
Ground & Lower Ground Floor
Plans
Showing lifetime homes standards

drawn	checked	date
ED	JE	15.06.2012
scale		paper size
1:100	@	A3
drawing no		

7634 / LHS