


Notes  
 All setting out must be checked on site  
 All levels must be checked on site  
 All fixings and weatherings must be checked on site  
 All dimensions must be checked on site  
 This drawing must not be scaled  
 This drawing must be read in conjunction with the relevant specification clauses  
 This drawing must not be used on site unless issued for construction

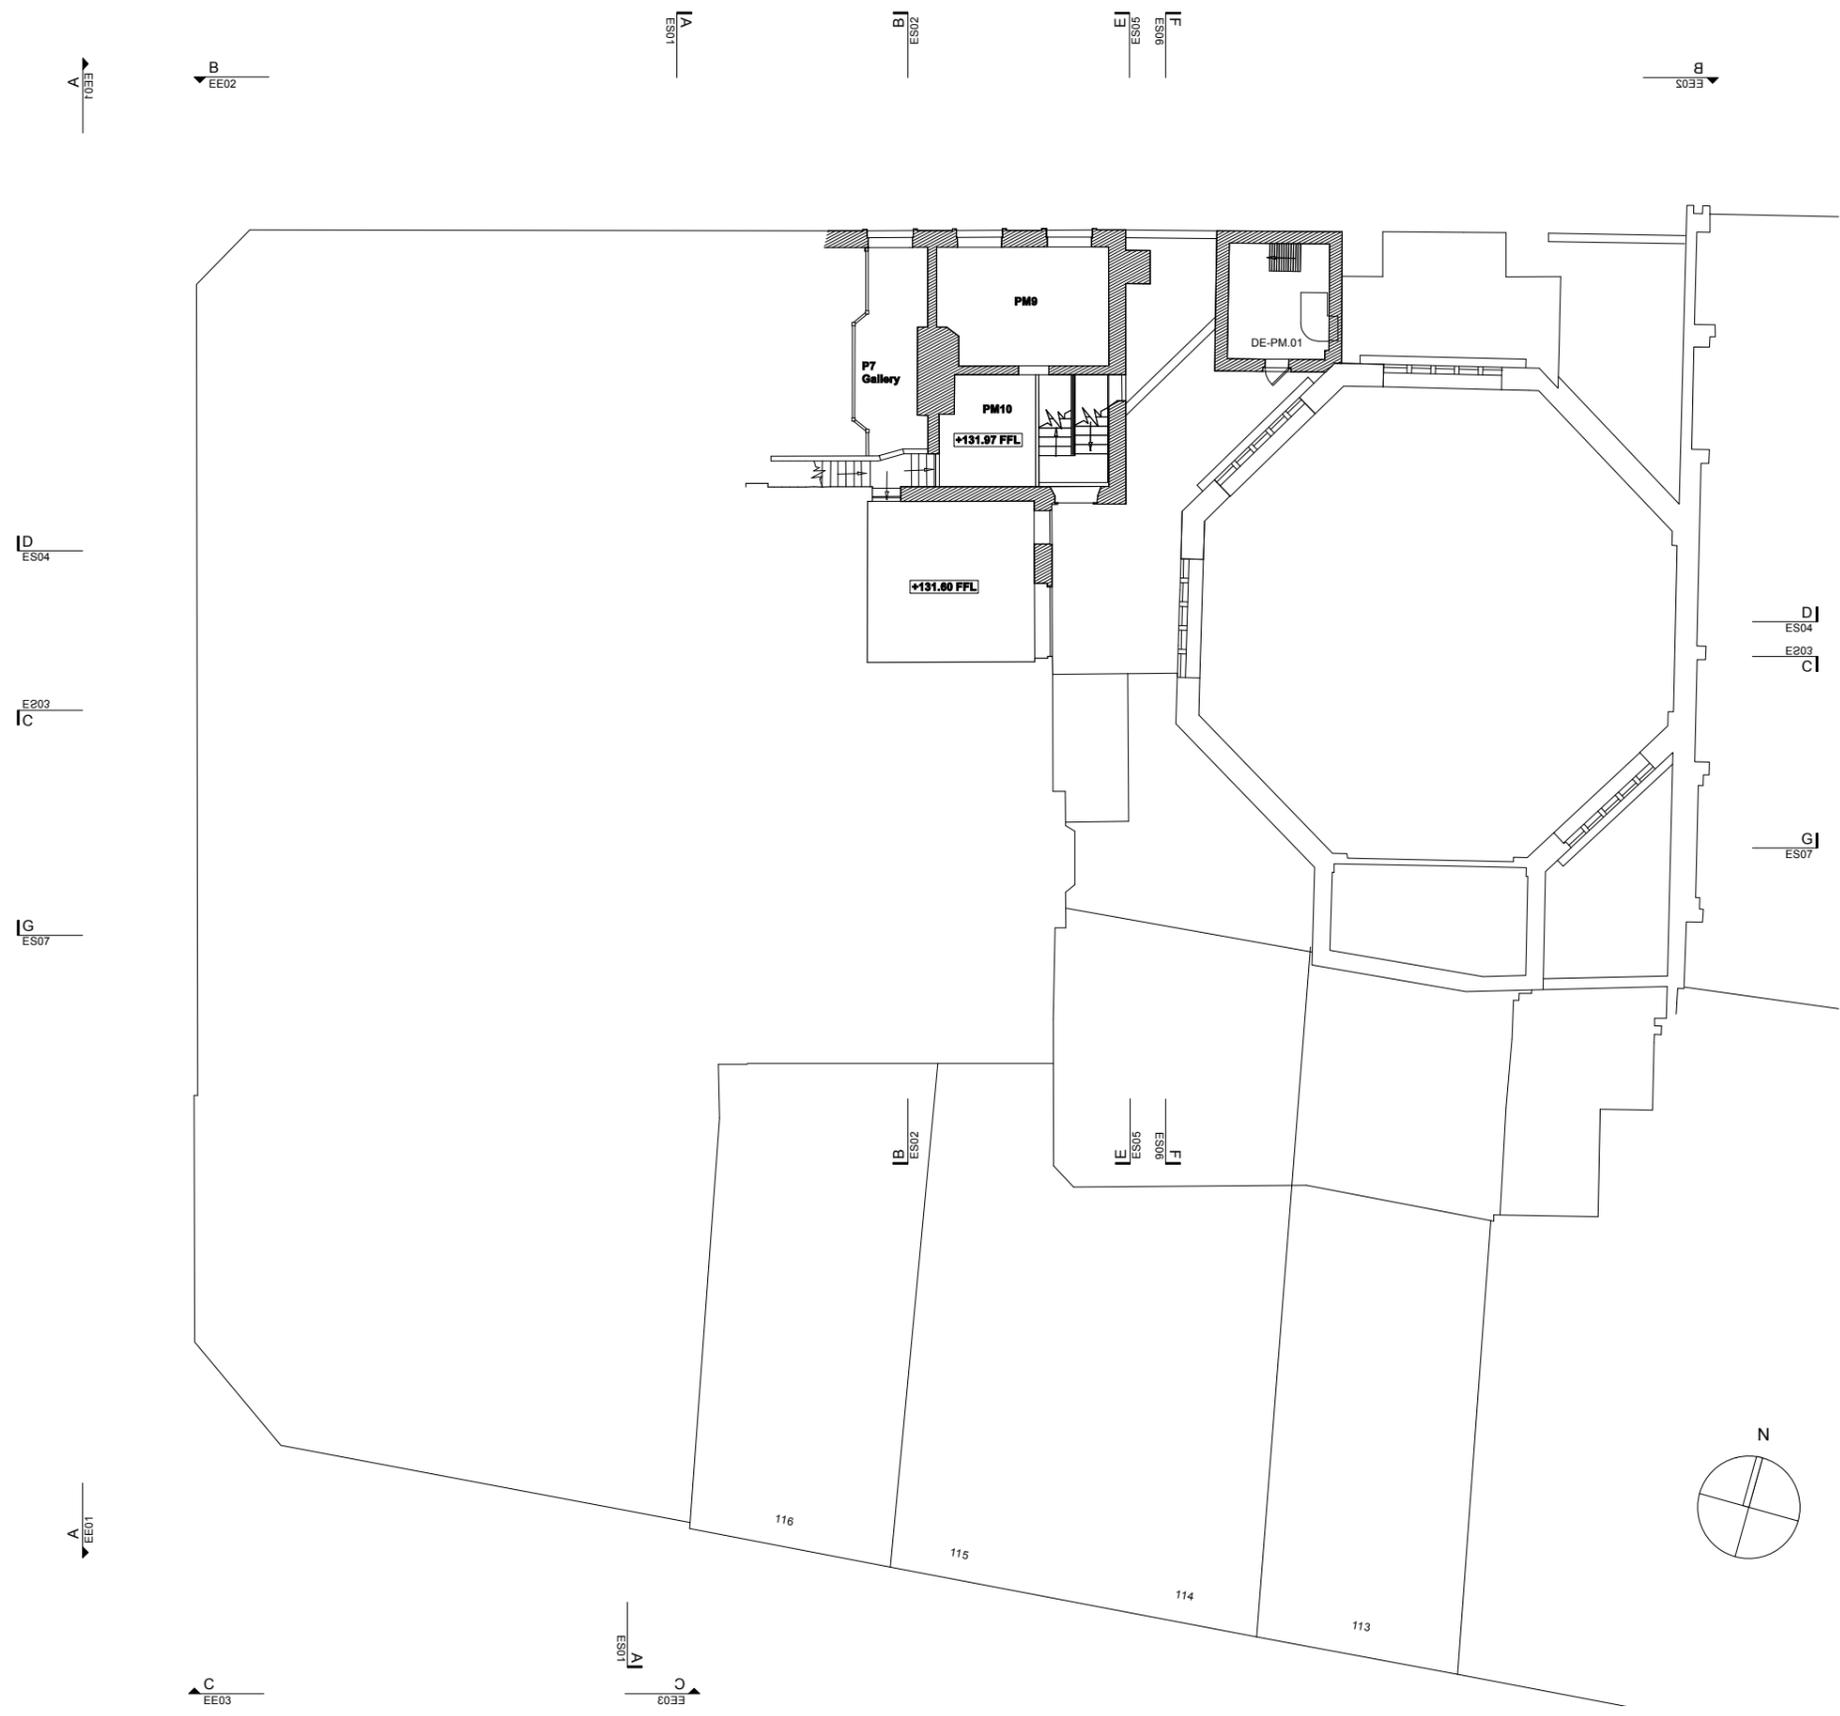

C Room numbers as referenced from Donald Insall's Historic Buildings Architect's Report added. 06/12/07  
 Door numbers added. 05/10/07  
 B Planning Issue 20/06/07  
 A Hatch Added

Revisions



Harper Downie  
 design architecture  
 Gate House  
 No1 St John's Square  
 London EC1M 4DH  
 T +44(0)20 7490 7674  
 F +44(0)20 7490 4941  
 E studio@harperdownie.com  
 www.harperdownie.com

Client Kingsgate London Properties Ltd  
 Project 2-6 Southampton Row  
 118-120 High Holborn  
 Drawing title Existing Firs Floor Mezzanine Plan

Scale A1 - 1:100, A3-1:200 Drwg. No. 467EXM1 Rev  
 Date 20.06.07  
 Status  Information  Tender  Constructor  Record

Do not scale from this drawing. All dimensions are to be checked on site. Issued for purposes indicated only. Information contained within this drawing is the sole copyright of Harper Downie Ltd and is not to be reproduced without express permission.