



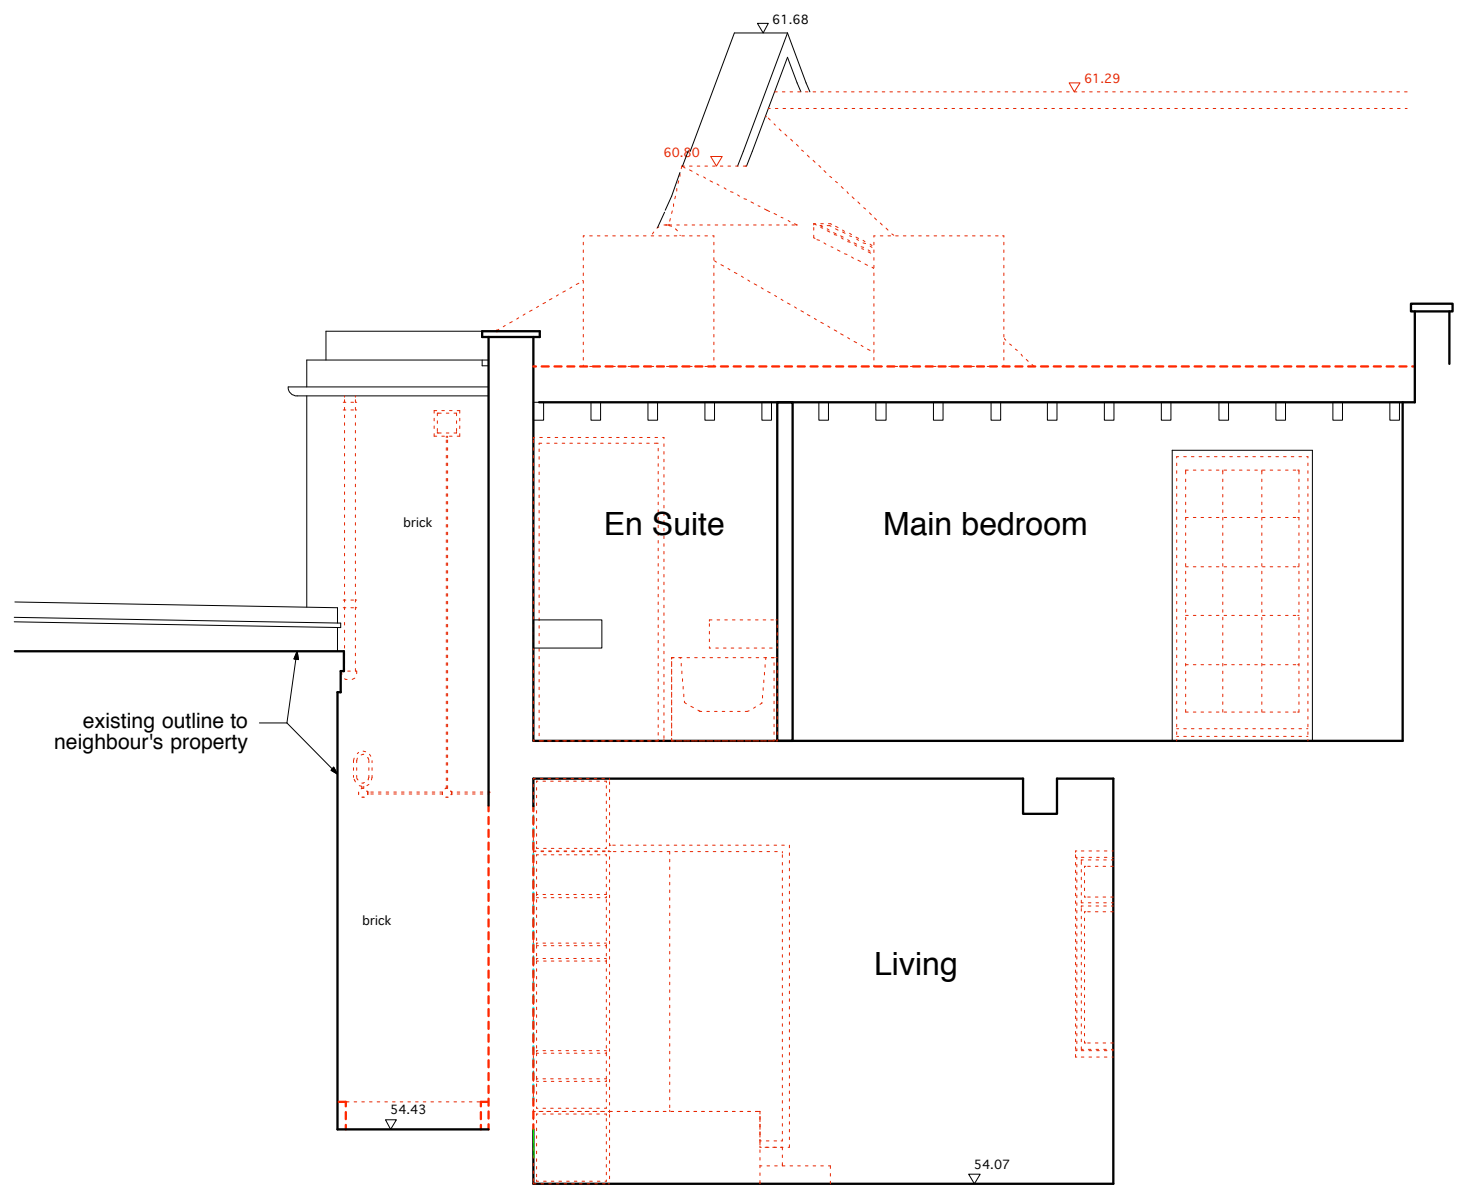

Section D-D

△ 53.00m A.O.D.

KEY:
For key see Dwg A010

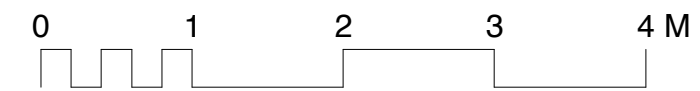

TITLE:	Existing Section DD		NO:	A032	REV:	P1
	PROJECT:		19 Elizabeth Mews			
		SCALE:	1:50	PAPER:	A3	
SANYA POLESCUK ARCHITECTS 8A BELSIZE COURT GARAGES LONDON NW3 5BH T:0207 4318580 e-mail:enquiries@polescukarchitects.com						