



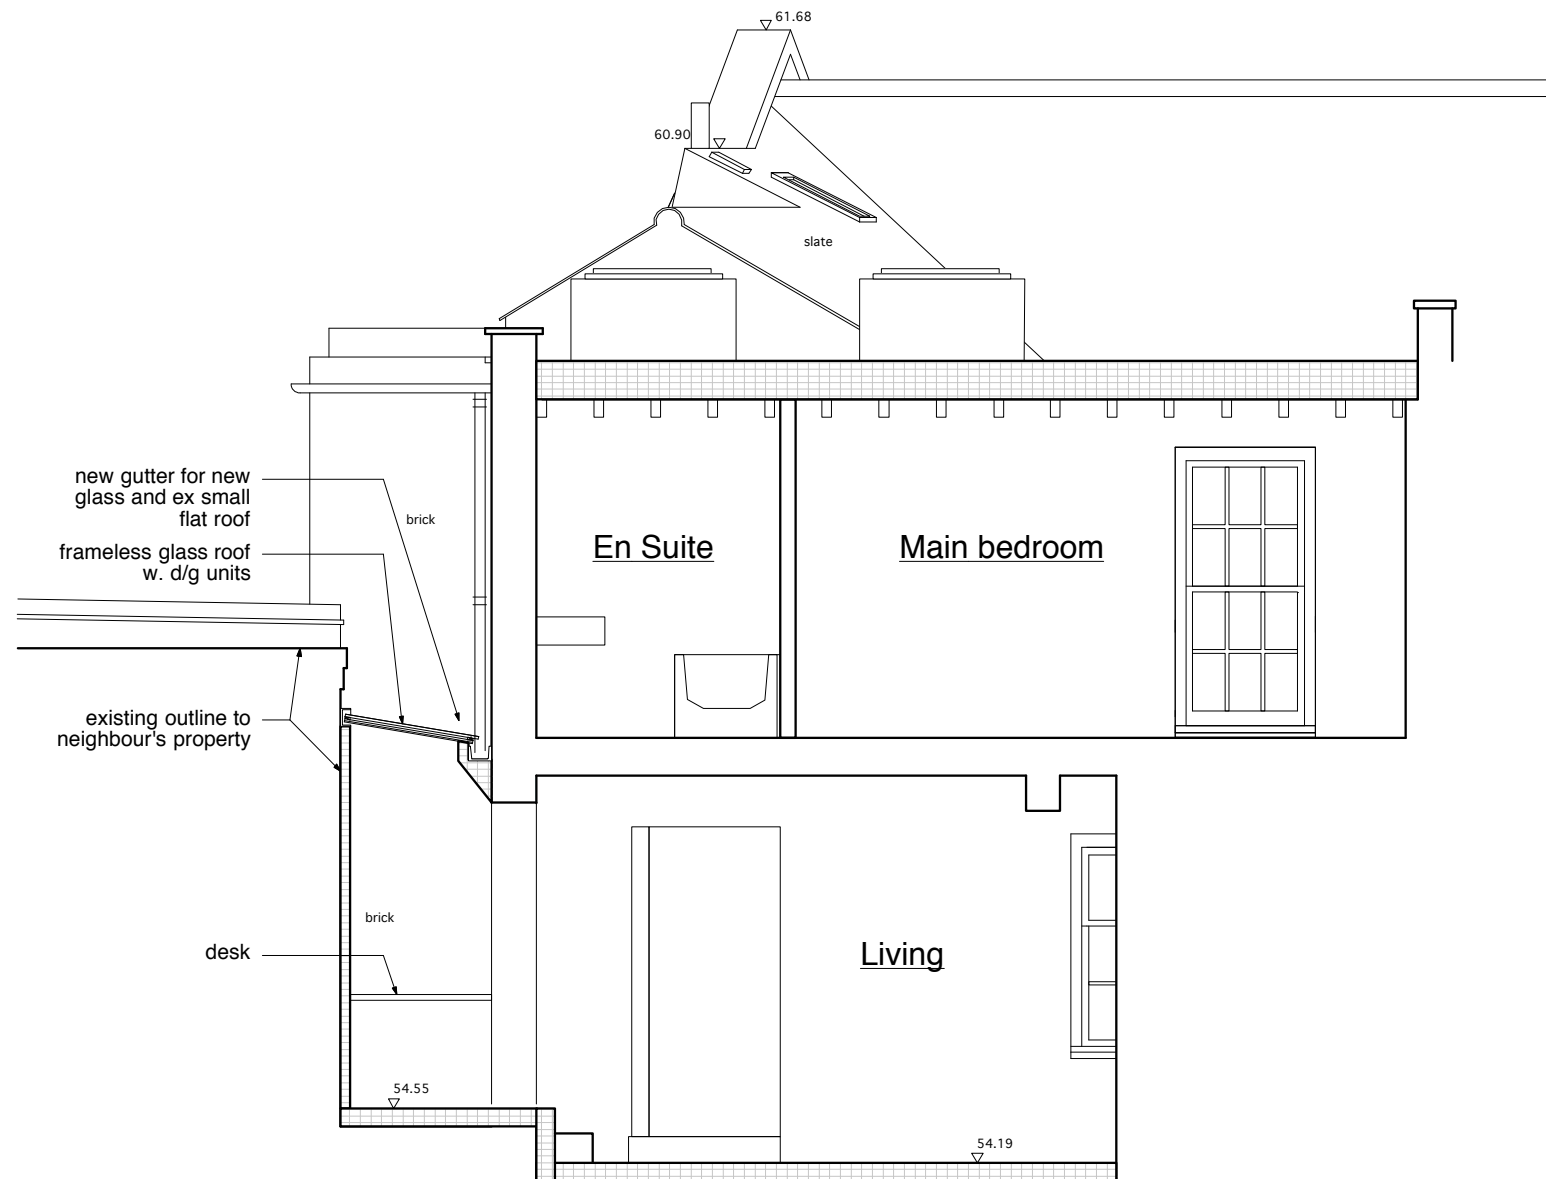

Section D-D

53.00m A.O.D.

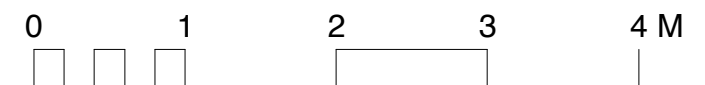


KEY:



New Construction



Built in Joinery

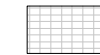

Insulation




Air brick for ventilation of building fabric



Passive wall vent - See
Note 1, Dwg A320 for spec



Internal air vent for MVHR

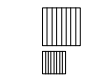

External grilles for MVHR,
Kitchen and WC - See
Dwg A250

TITLE:

Proposed Section CC

PROJECT:

19 Elizabeth Mews

5

PAPER:

A320

REV: P1

NO: A320	REV: P1
----------	---------

SANYA
8A BEI SIZE

POLESCUK
CURT GARAGES

ARCHITECTS
LONDON NW3 5BH

8A BELSIZE COURT GARAGES LONDON NW3 5BH
T:0207 4318580 e-mail:enquiries@polescukarchitects.com