


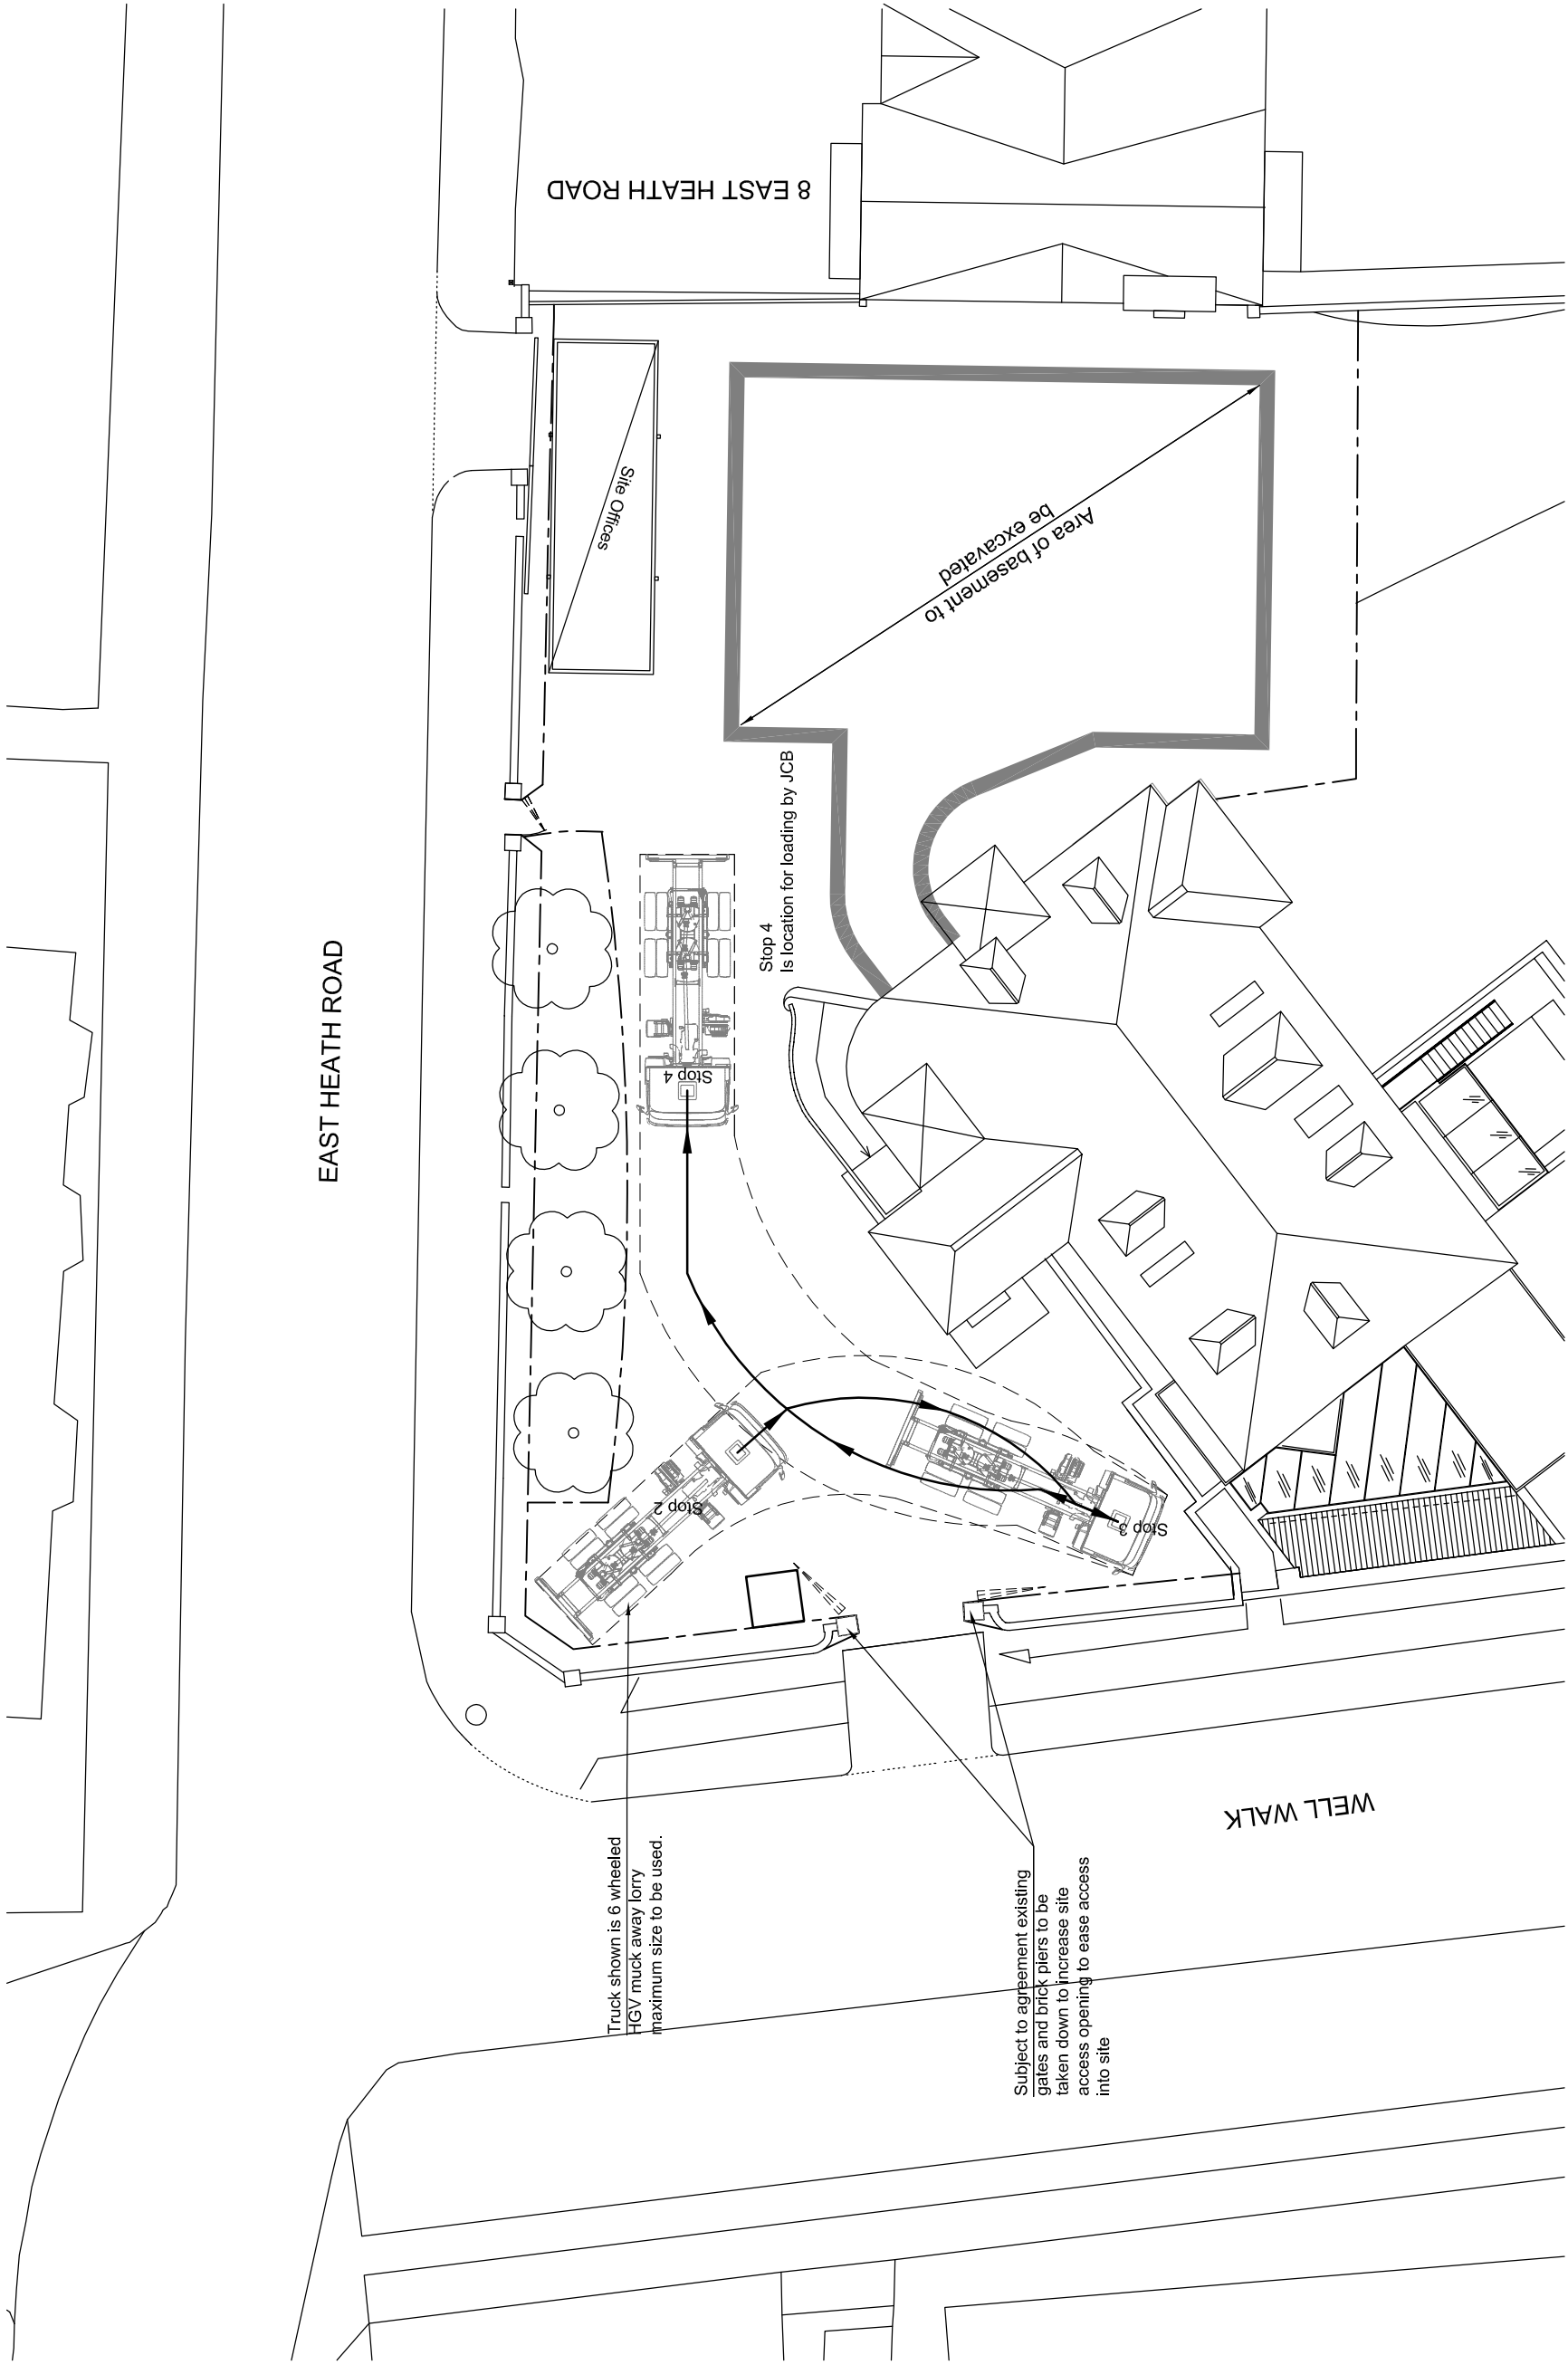

 taylor whalley spira consulting civil and structural engineers 3 Dufferin Avenue, Barbican, LONDON EC1Y 8PQ Tel (020) 7253 2626 Fax (020) 7253 2767 E-mail: tws@tws.uk.com Website: www.tws.uk.com	Contract KLIPPAN HOUSE 50 WELL WALK, LONDON, NW3 1BT	Title VEHICULAR TURNING MOVEMENT DIAGRAMS WITHIN SITE BOUNDARY (Forward & Reverse Manoeuvring Within Site Boundary) - (Sheet 2 of 3)		Scale 1:200	Date 19.10.12	Drawn GB
		Job No. 8414		Drawing No. CMP06	Rev. -	