


17 ELLIOTT SQUARE NW3 3SU 7-9-12
 ADDITIONAL DRAWINGS REQUESTED BY JOHN NICHOLLS
 SCALE 1 metre = 1 inch (APPROX - HOUSEHOLDER NOT AN ARCHITECT)
 PLEASE REVIEW IN CONTEXT OF SCALE PLANS SUPPLIED
 ESPECIALLY HMLR PLAN WHERE POSITION OF PROPOSED
 GARDEN HOUSE IS SHOWN IN BLUE.

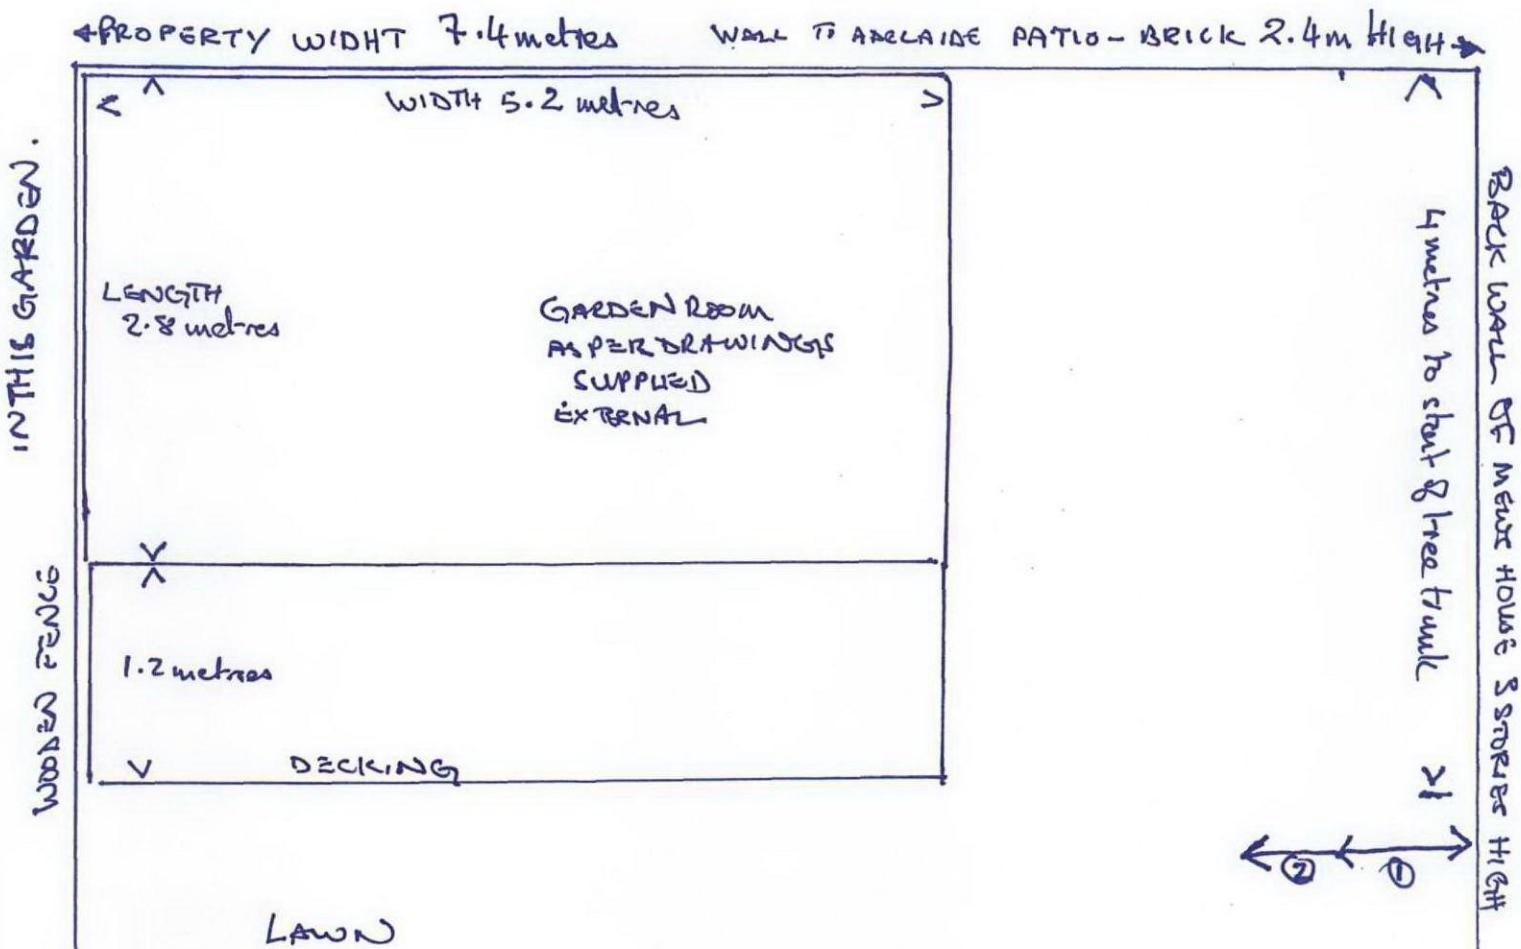

① = 90 cm - furthest point tree trunk reaches from wall.

② = 1.3 metres - furthest point at which roots enter the ground.

ELEVATION PANELS WHICH ARE NOT GLASS WILL BE DARK GREEN AND MAINTENANCE FREE FOR LIFE OF GARDEN HOUSE SO ABLE TO BE PLACED AGAINST DIVIDING WALL WITH THE ADELAIDE AT EAST END AND NEIGHBOURING GARDEN HOUSE TO THE NORTH.

G Burfitt
 7-7-12