


67 Jamestown Road

69 Jamestown Road

71 Jamestown Road

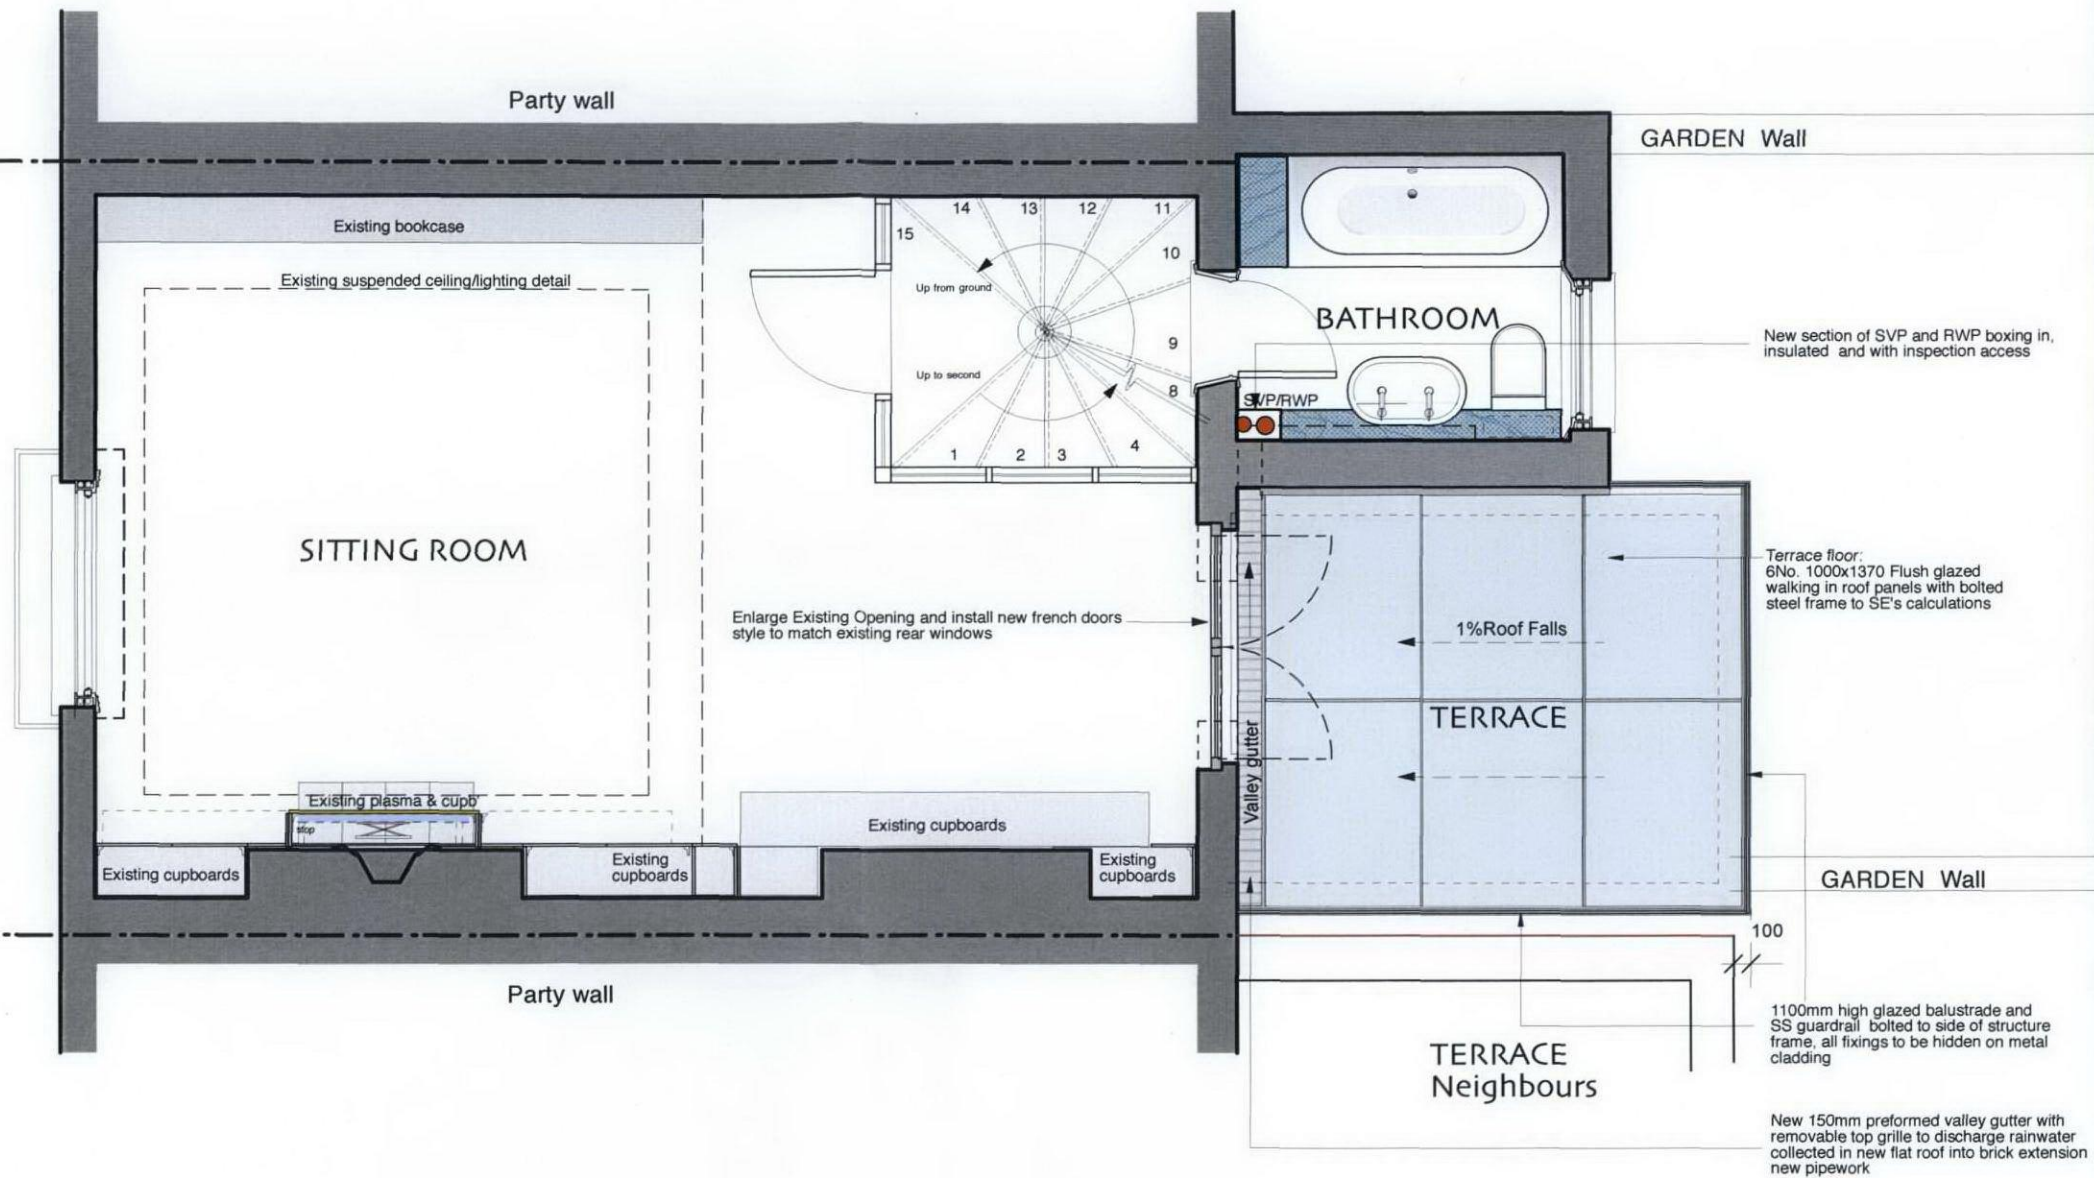

Revisions Notes:
 Revision A- 28/9/2012
 Openable glass skylights removed.
 Flush glazed floor to be continuous discharging rainwater to new valley gutter
 Extension structure advanced 100mm from approved planning drawings. New glazed balustrade to be fixed at edge of new roof

Client
NICHOLAS & MIRIAM SHAW
 Job Title
69 JAMESTOWN ROAD LONDON NW1 7DB

Drawing name
PROPOSED FIRST FLOOR

Scale 1:50 @ A3	Date drawn Feb 2012
Job number 344	Drawing number P3
Current Revision A	



Fernanda Pagnossin Design
 37 Abdare Gardens
 London NW6 3AJ
 tel +44(0)20 76240831
 mob+44(0)7973 967929
 info@fernandapagnossin.com
 fpagnossin@mac.com