
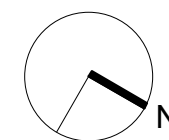


Plan Mezzanine

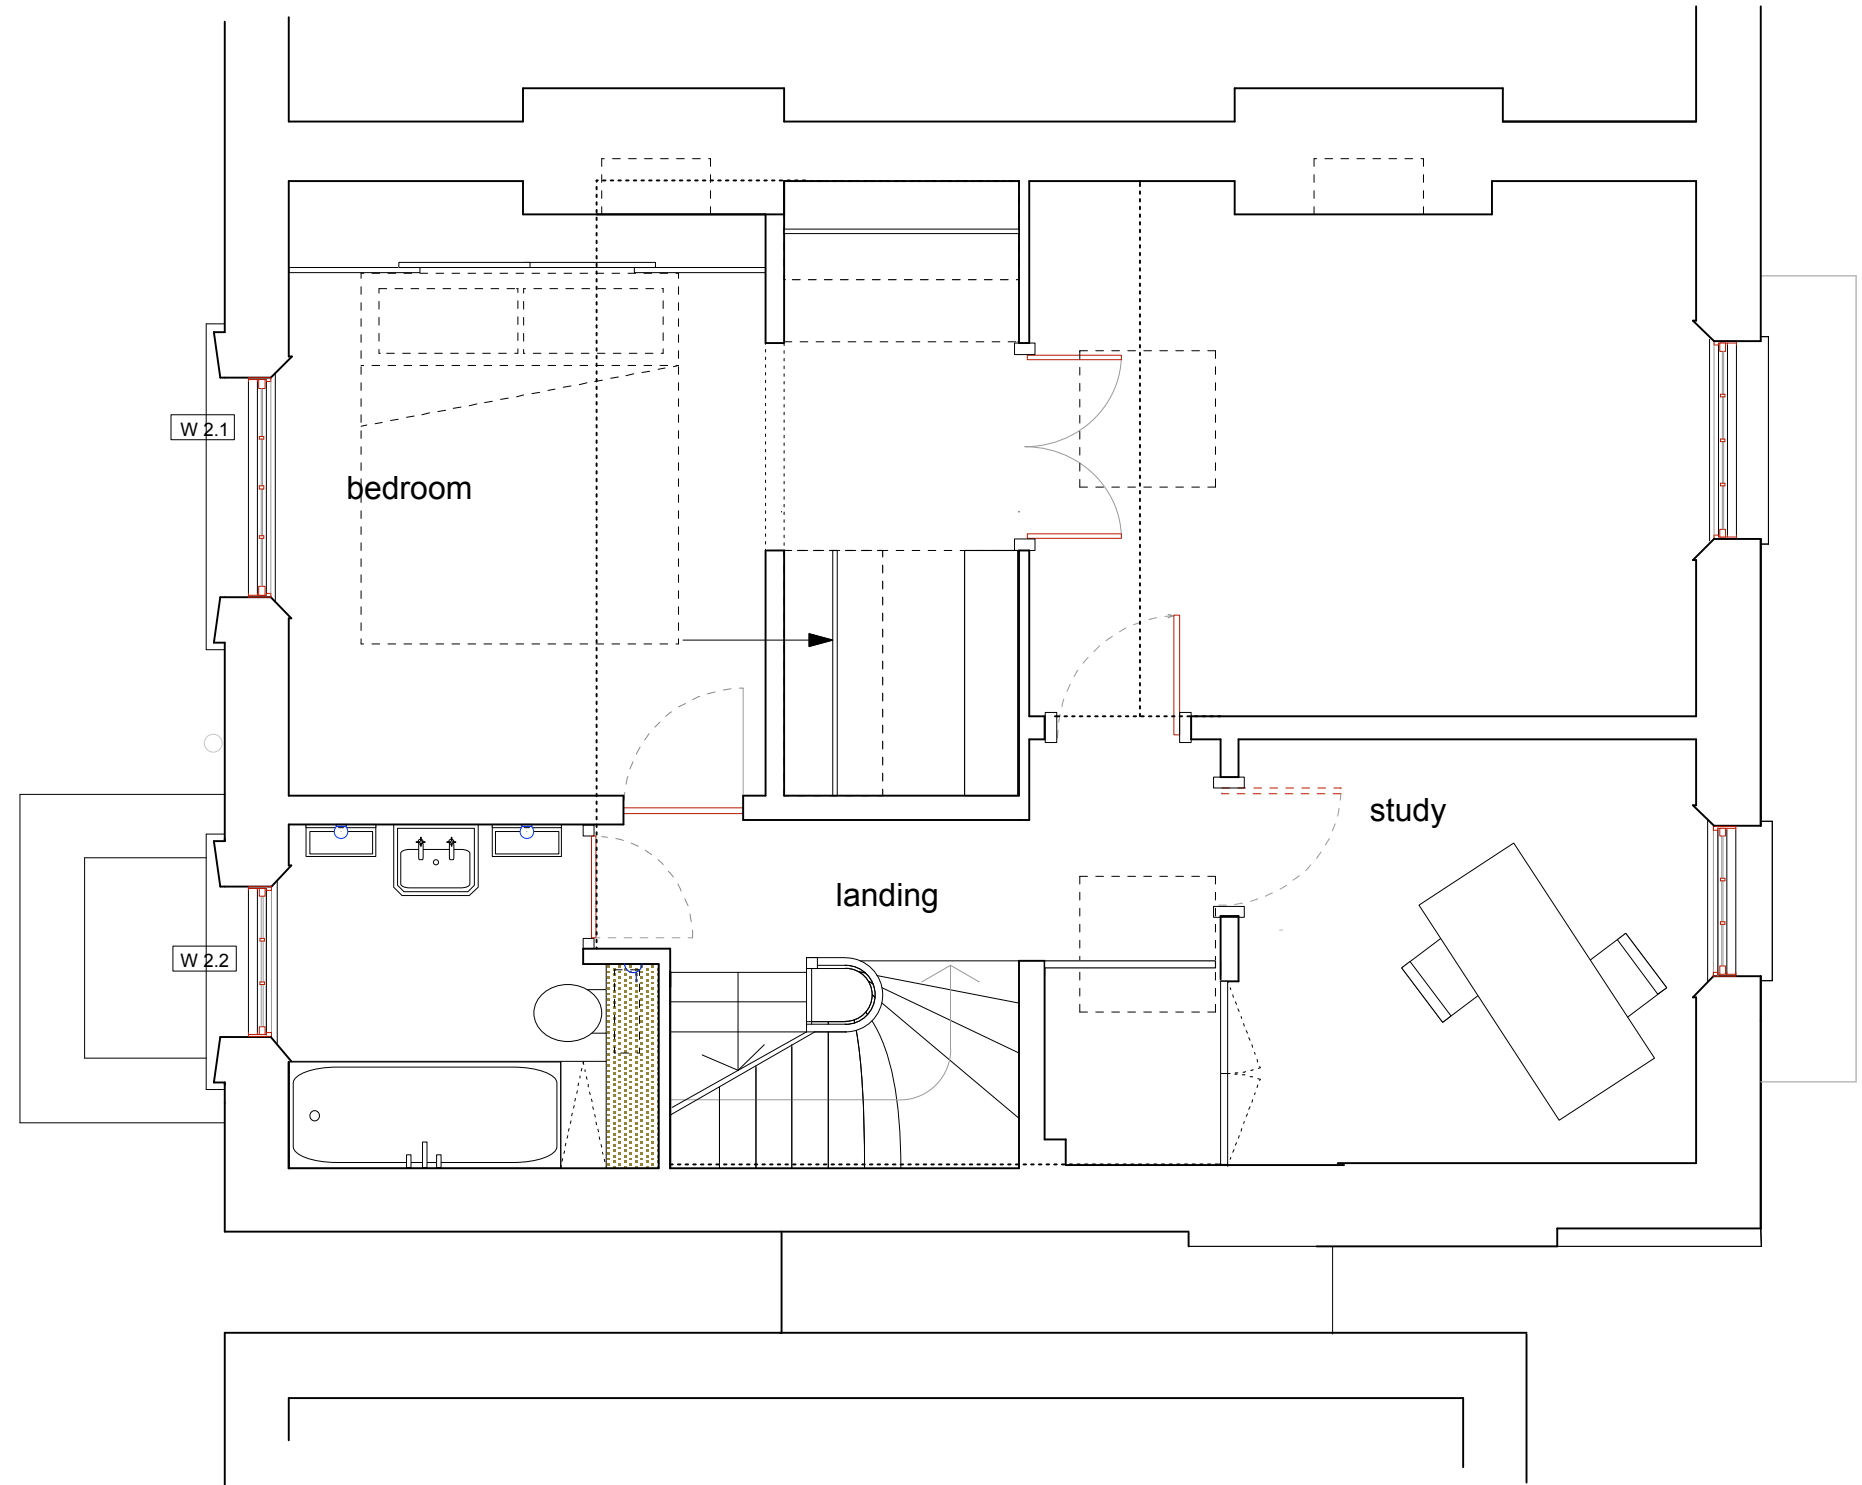


client / project name 5. st. marks crescent	date 07.01.10	revision F
drawing name / no. Existing 2nd Floor	dwg no 20 -04	scale 1:50 @ A3


retrovivus

2a Ravensworth Road
London NW10 5NR
t 020 89606060
e mail@retrovivus.com

A
↑
↓
B

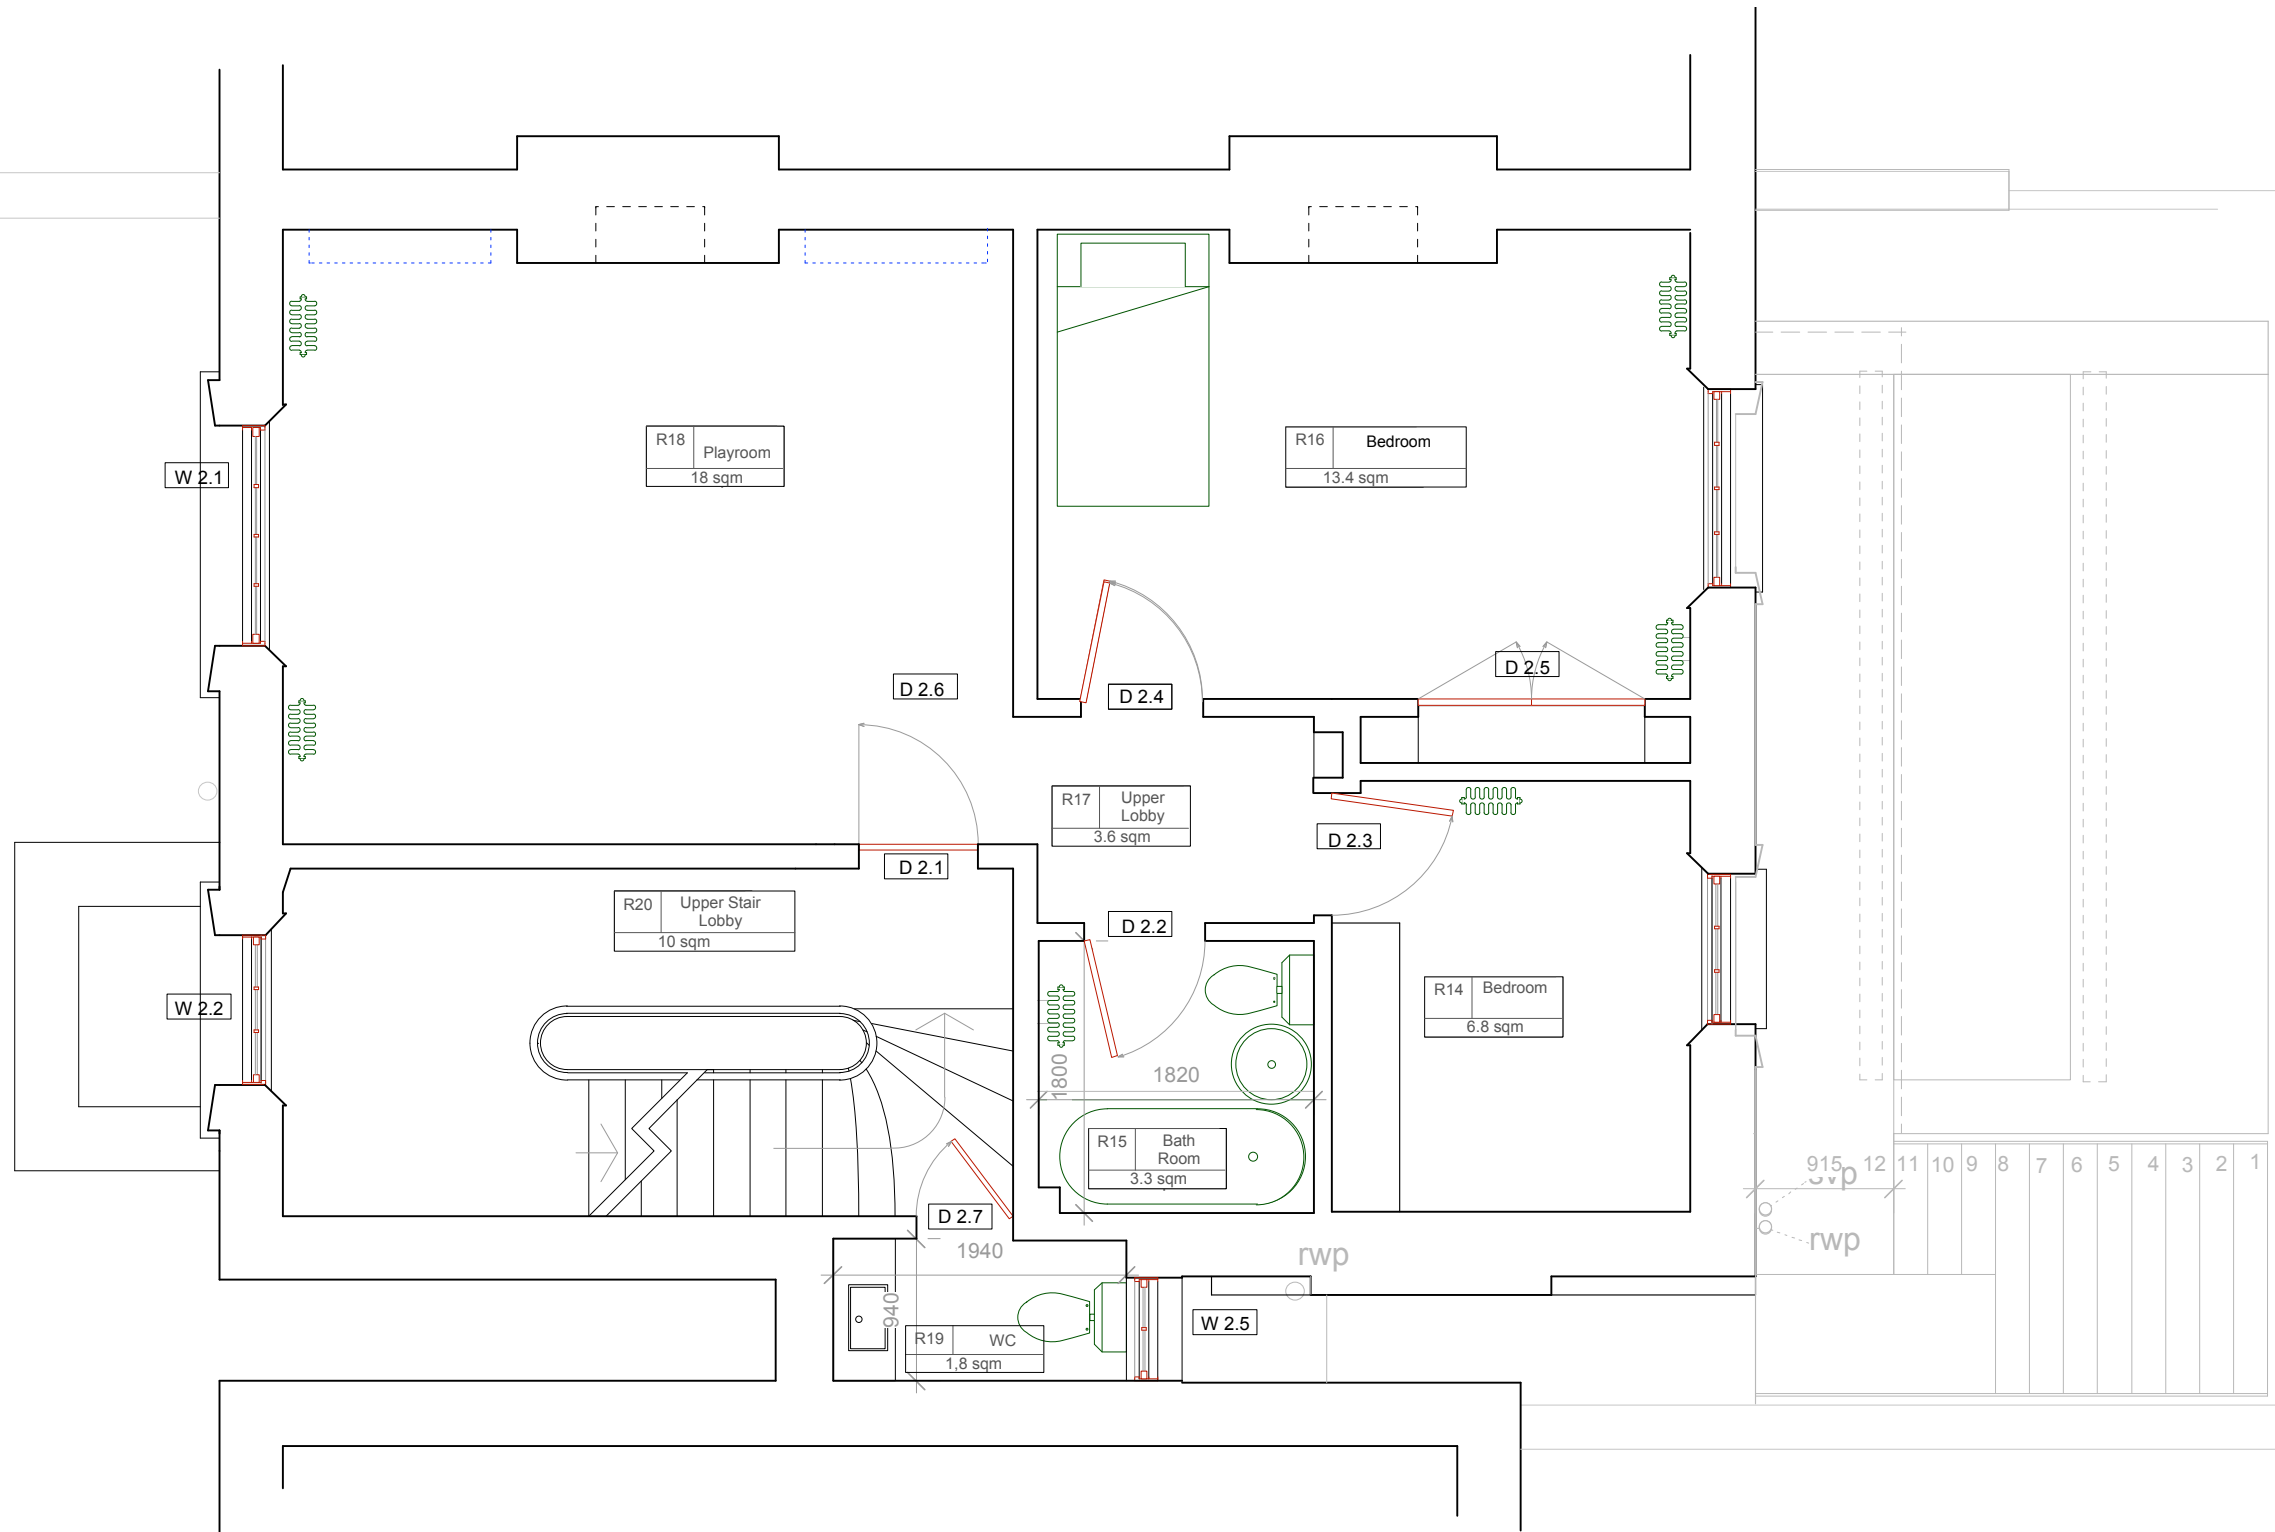


client / project name 5. st. marks crescent	date 02.07.09	revision F
drawing name / no. Existing First Floor	dwg no 20-03	scale 1:50 @ A3

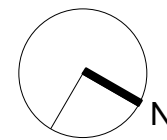


retrovivus

2a Ravensworth Road
London NW10 5NR
020 89606060
mail@retrovivus.com


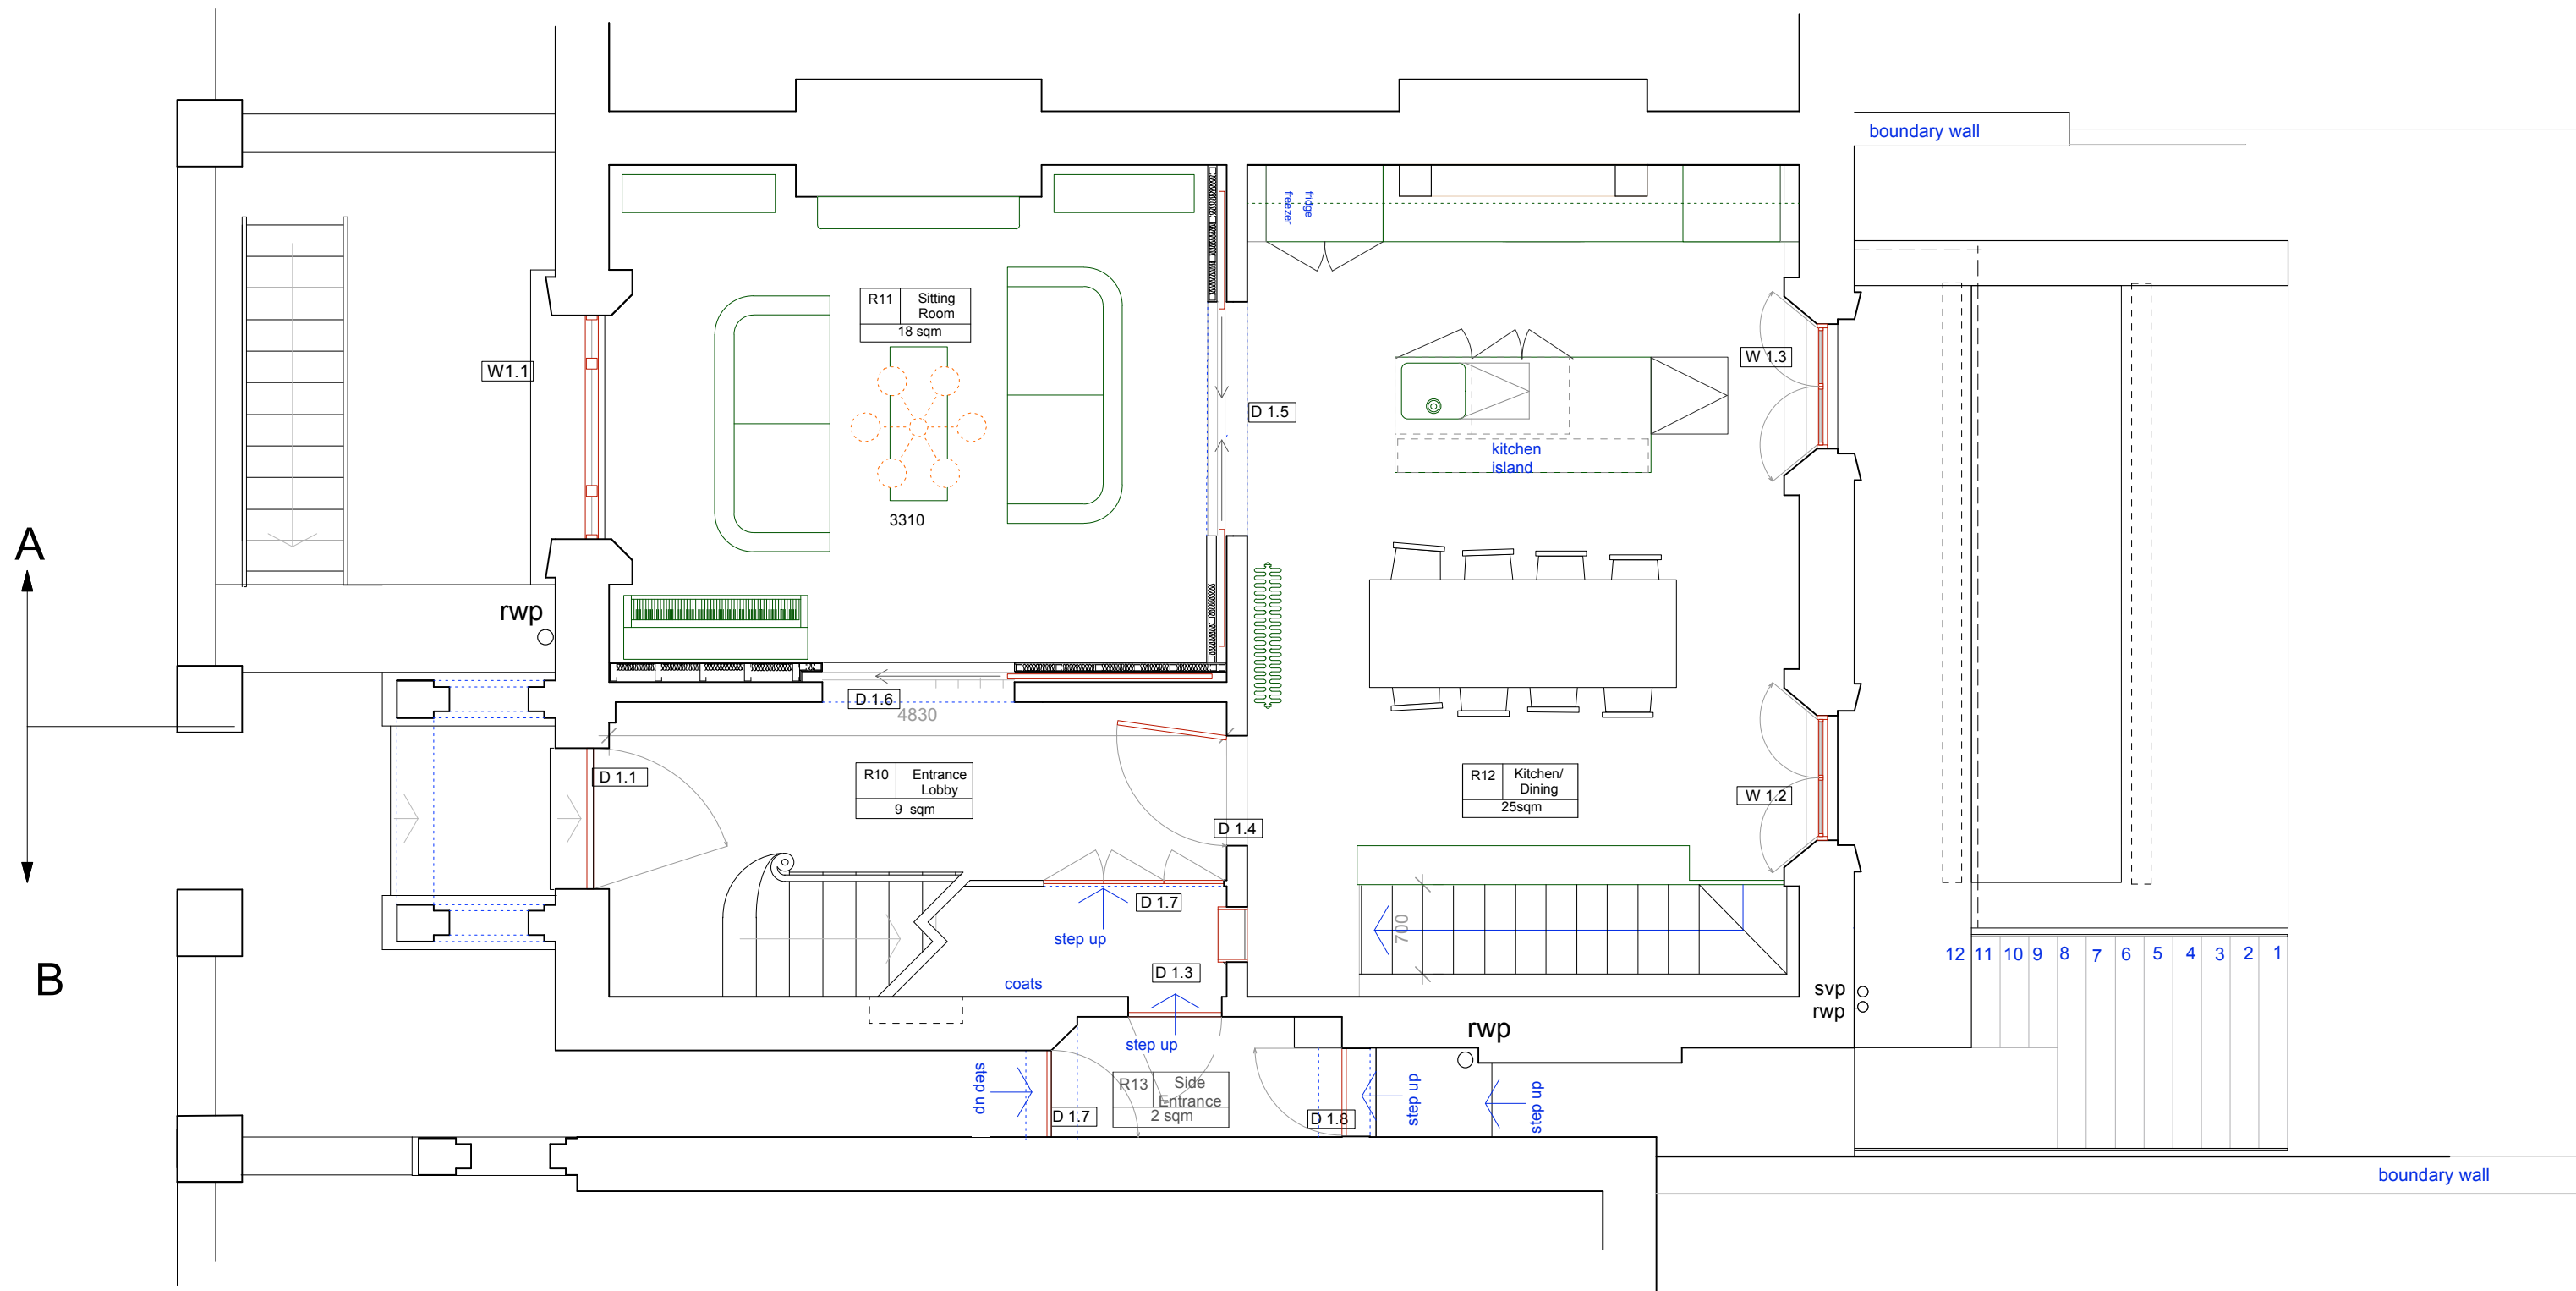


client / project name 5. st. marks crescent	date 02.07.09	revision F
drawing name / no. Existing Ground Floor	dwg no 20-02	scale 1:50 @ A3

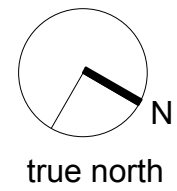

retrovius

2a Ravensworth Road
London NW10 5NR
020 89606060
mail@retrovius.com

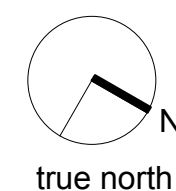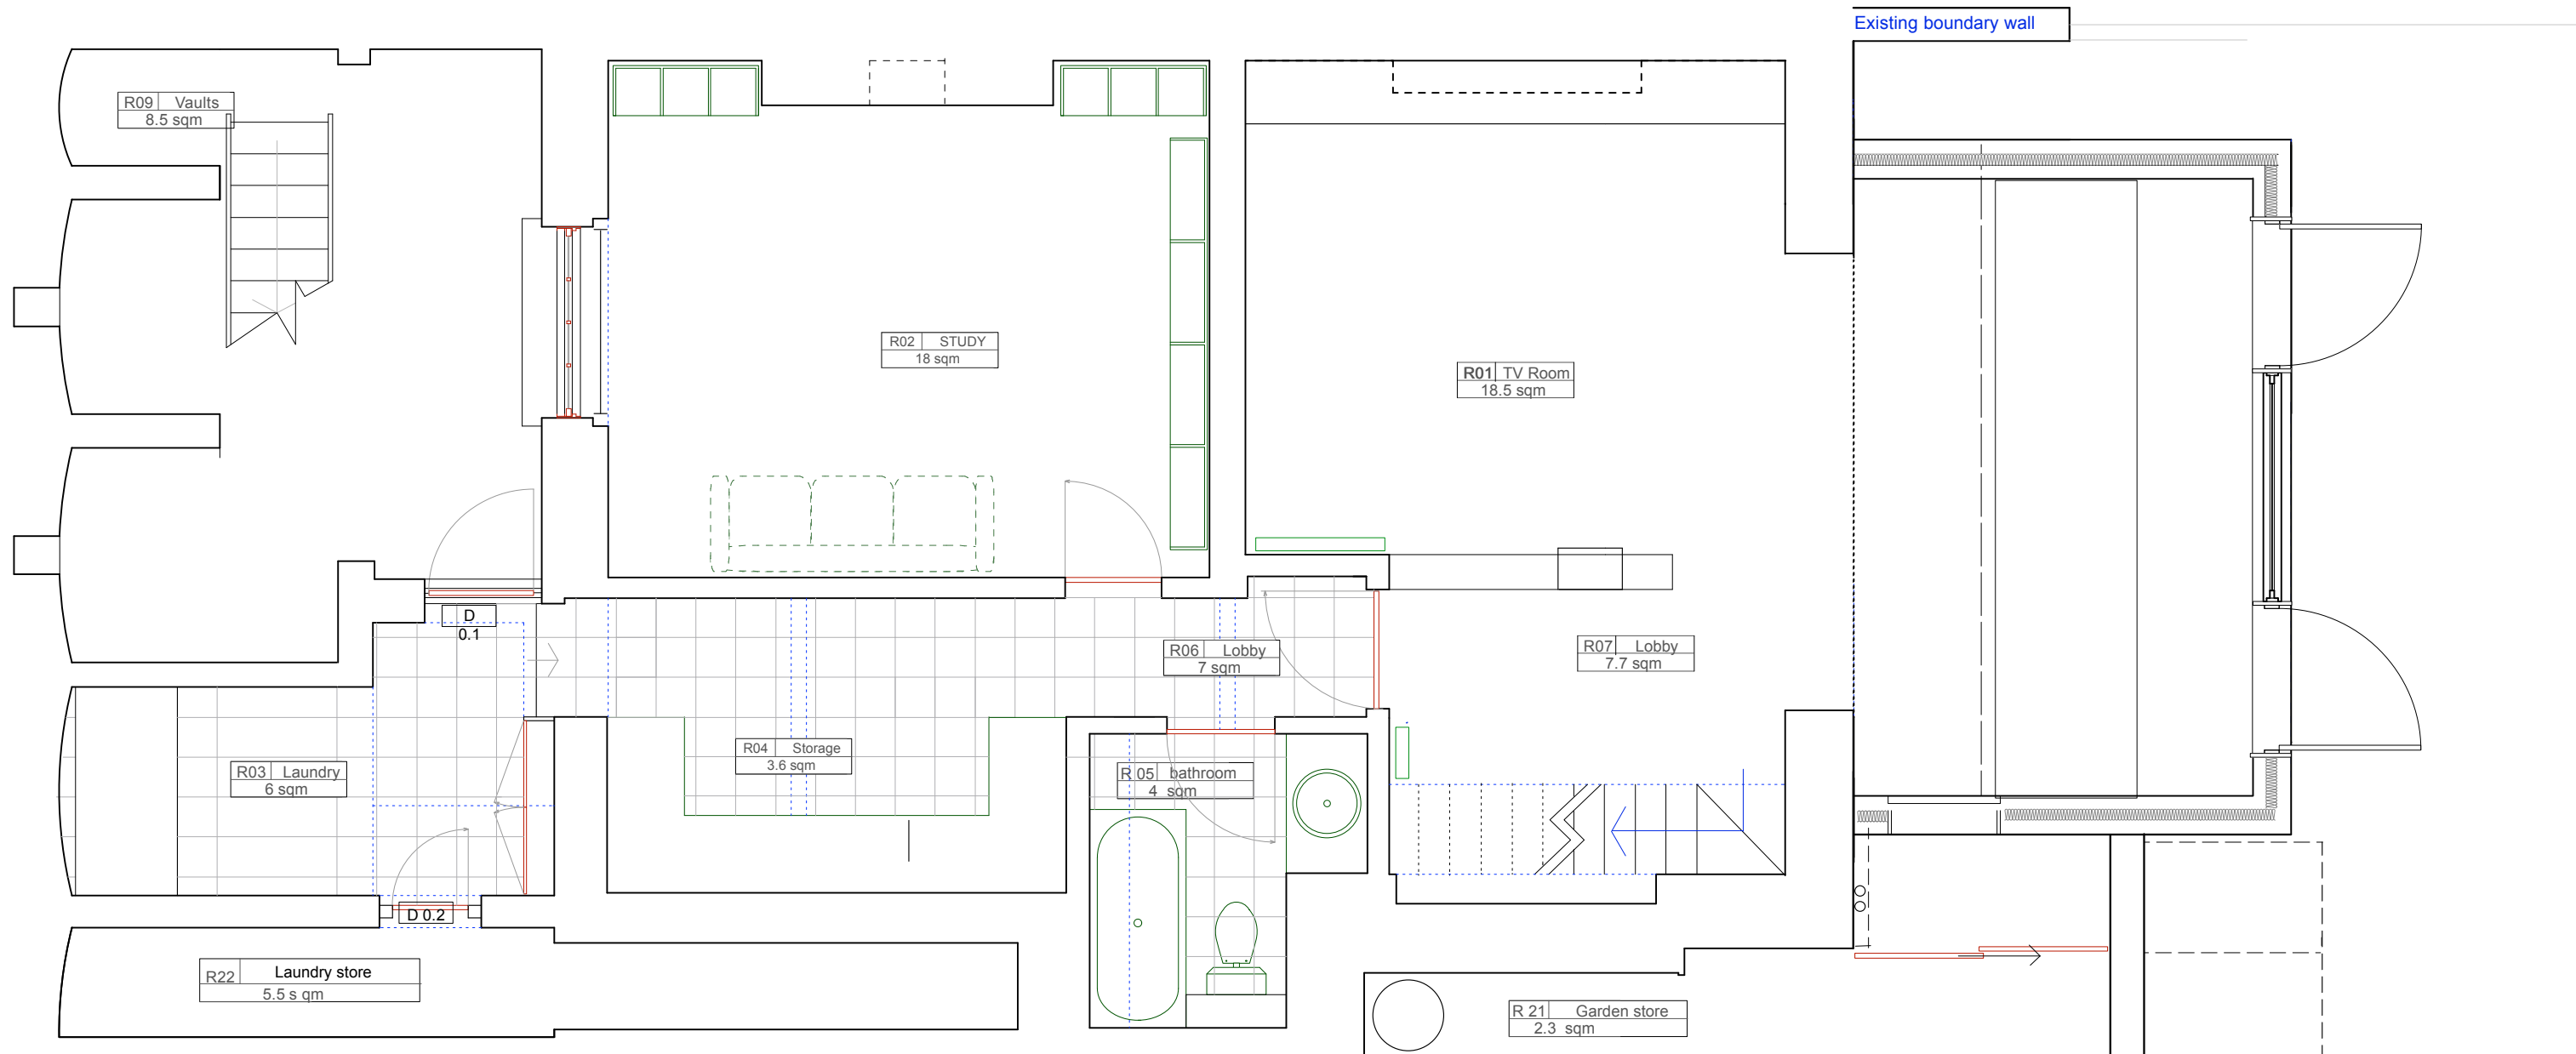

client / project name 5. st. marks crescent	date 02.07.09	revision F
drawing name / no. Existing Basement	dwg no 20-01	scale 1:50 @ A3

retrovius

2a Ravensworth Road
London NW10 5NR
020 89606060
mail@retrovius.com