


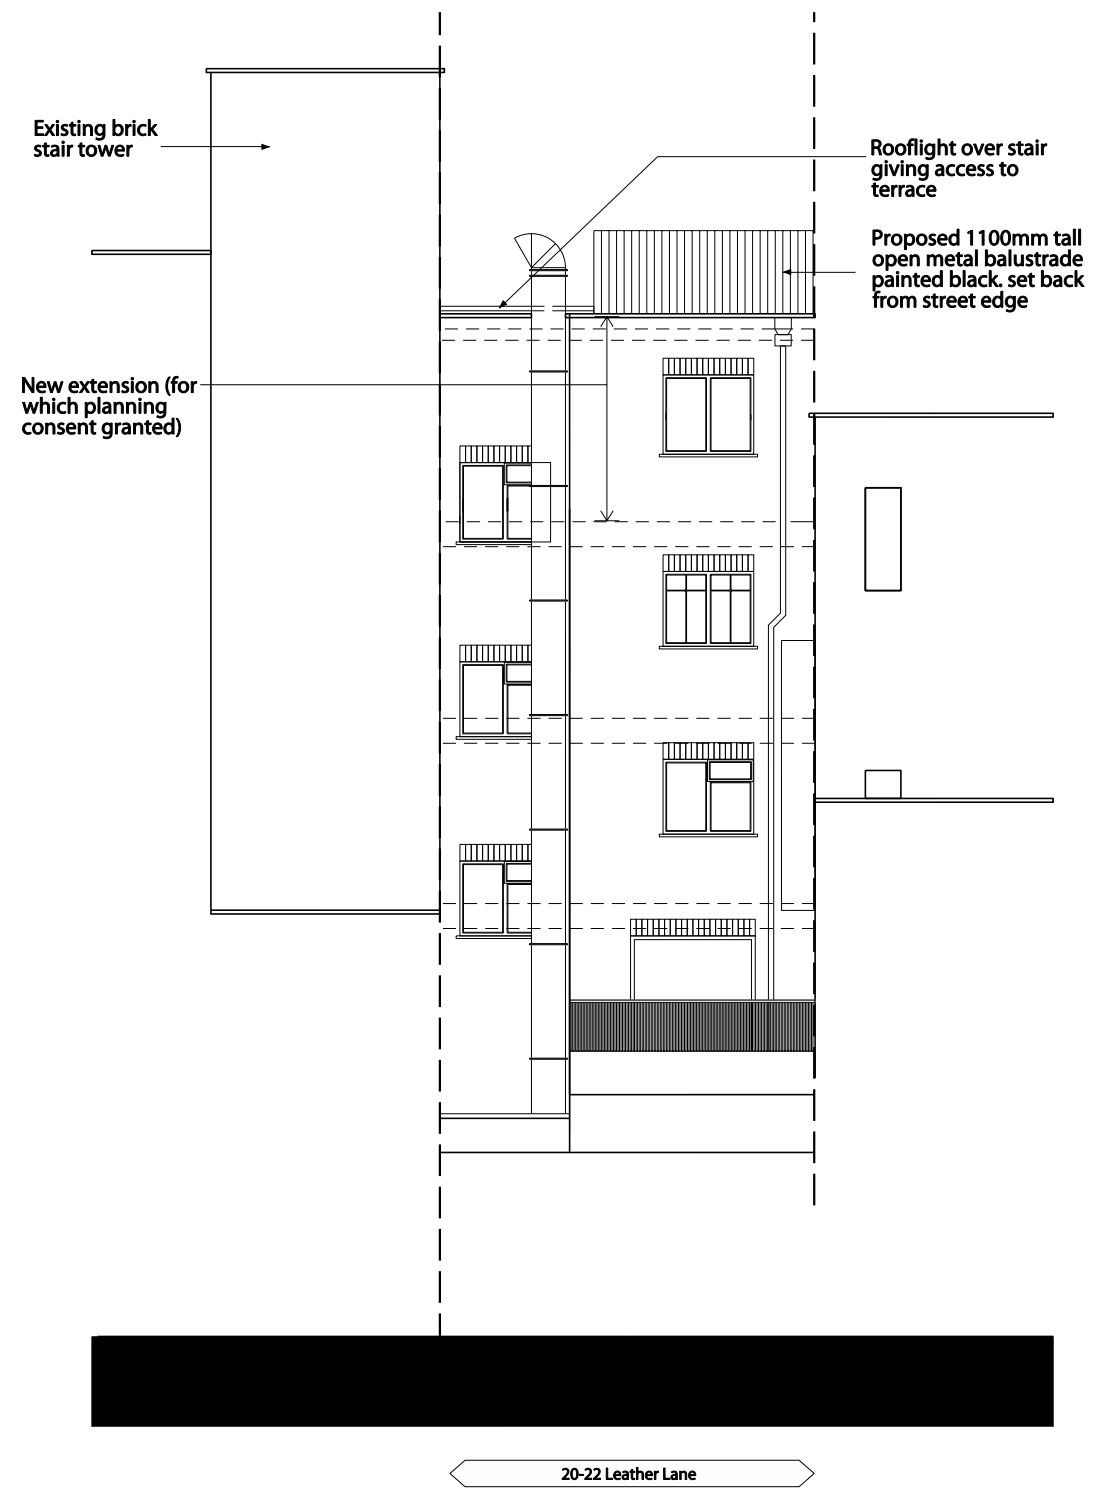

Proposed Front Elevation onto Leather Lane



Proposed Rear Elevation onto carpark courtyard

	B		03/09/2012	store omitted, lantern reduced, notes amended
	A		17/07/2012	roof terrace amended
	-		26/03/2012	NOTES
	DO NOT SCALE OFF THIS DRAWING Check all dimensions and levels on site. Report any discrepancies. The drawings and the works are copyright of this practice.			
JOB				
1107 LEATHER LANE				
Drwg description				
PROPOSED ELEVATIONS				
MEADOWCROFT GRIFFIN ARCHITECTS				
STUDIO 1A, HIGHGATE BUSINESS CENTRE 33 GREENWOOD PLACE LONDON NW6 1LB				
T +44(0)20 7485 0484 F +44(0)20 7485 0254 E office@meadowcroftgriffin.co.uk www.meadowcroftgriffin.co.uk				
STATUS				
PLANNING				
Scale				
1:100 @ A3				
REV DATE				
03.09.12				
Rev				
B				