



AREA OF PROPOSED
BYRON SHOPFRONT
1:1000 @ A1

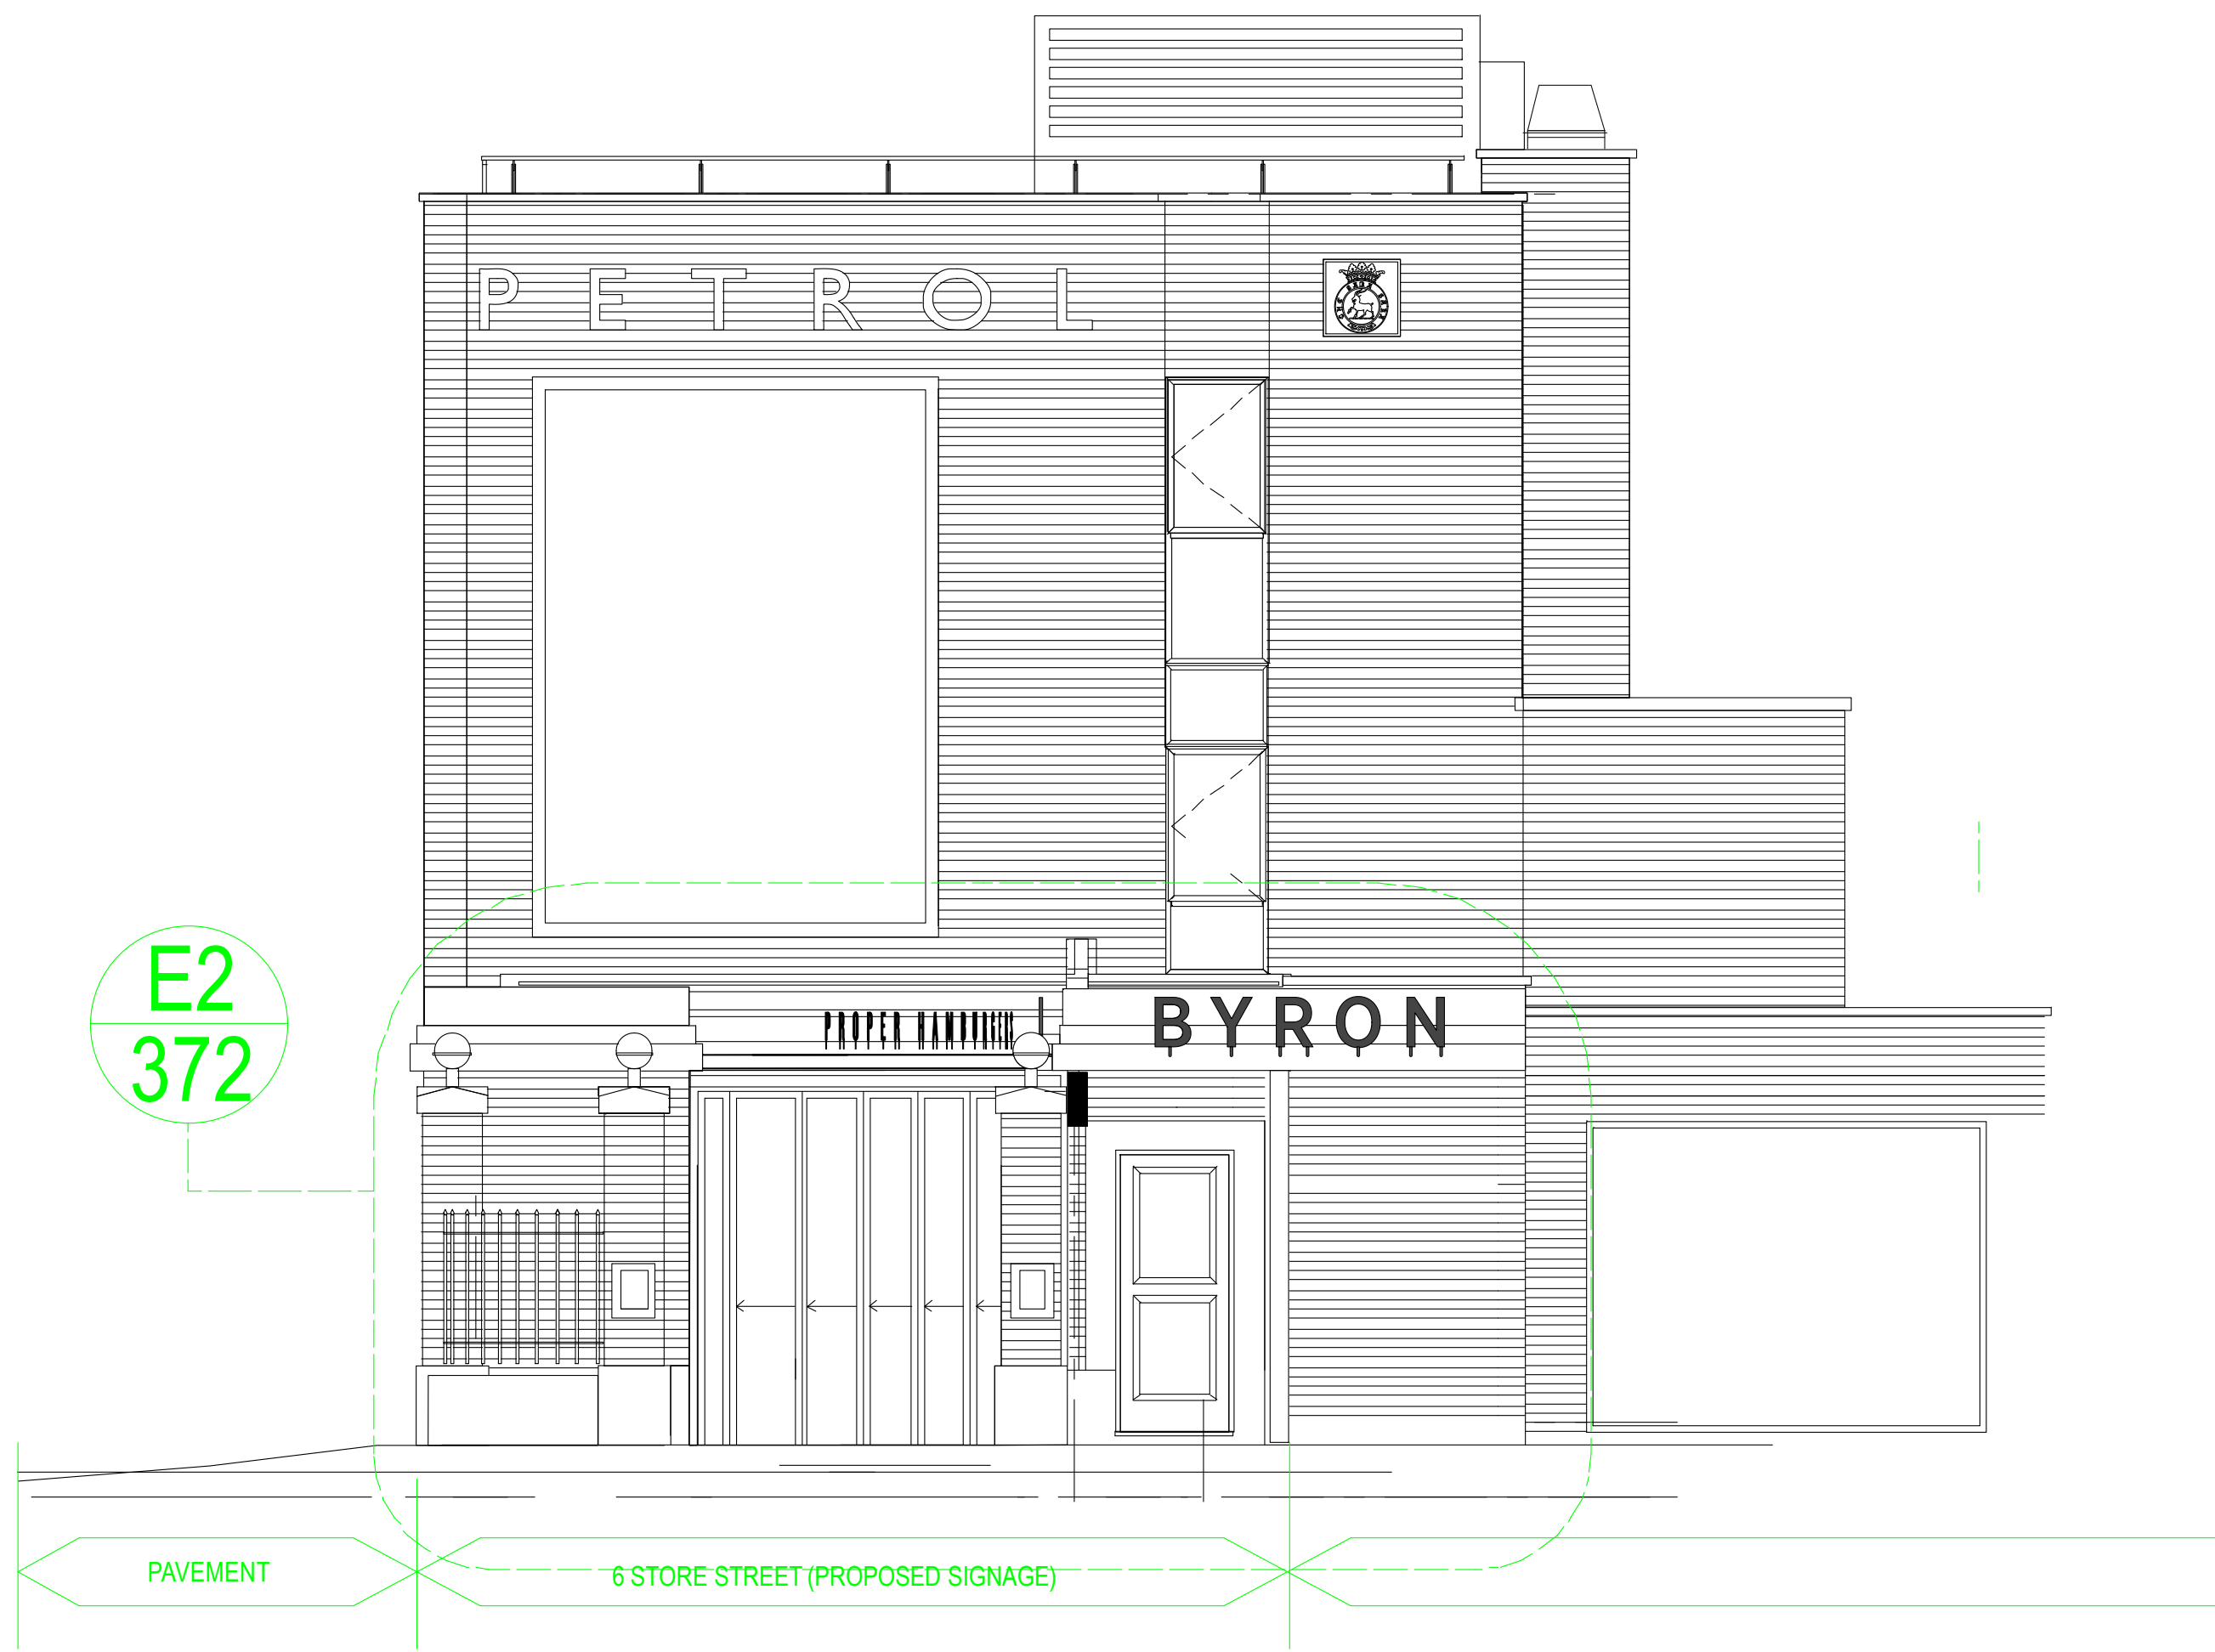

PROPOSED SIGNAGE SIDE ELEVATION

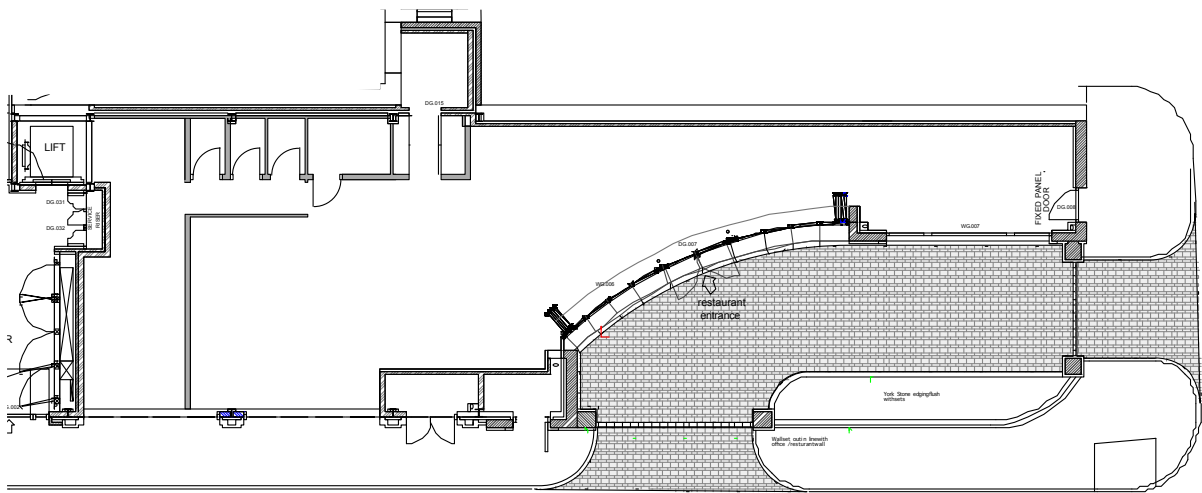

KEY PLAN @ 1:200

REVISIONS
A - PROJECTING SIGN REVISED
- TOP FASCIA LETTERING IN BLACKENED STEEL
- MENU BOXES REVISED

Michaelis Boyd Associates Ltd
108 Palace Gardens Terrace London W8 4RT
t +44(0)20 7221 1237 f +44(0)20 7221 0130
michaelisboyd.com

Client: BYRON		Date Created: 30.07.12	
Project: STORE STREET			
Drawing Title: PROPOSED SIGNAGE SIDE ELEVATION			
Scale: 1:50 @ A1		Revision Date: 26.10.12	
Drawing No: 11091/362	Drawn By:	Checked by:	Revision: A

DO NOT SCALE FROM DRAWING, ALL DIMS TO BE
CHECKED ON SITE. REPORT OMISSIONS AND
DISCREPANCIES TO THE ARCHITECT IMMEDIATELY