


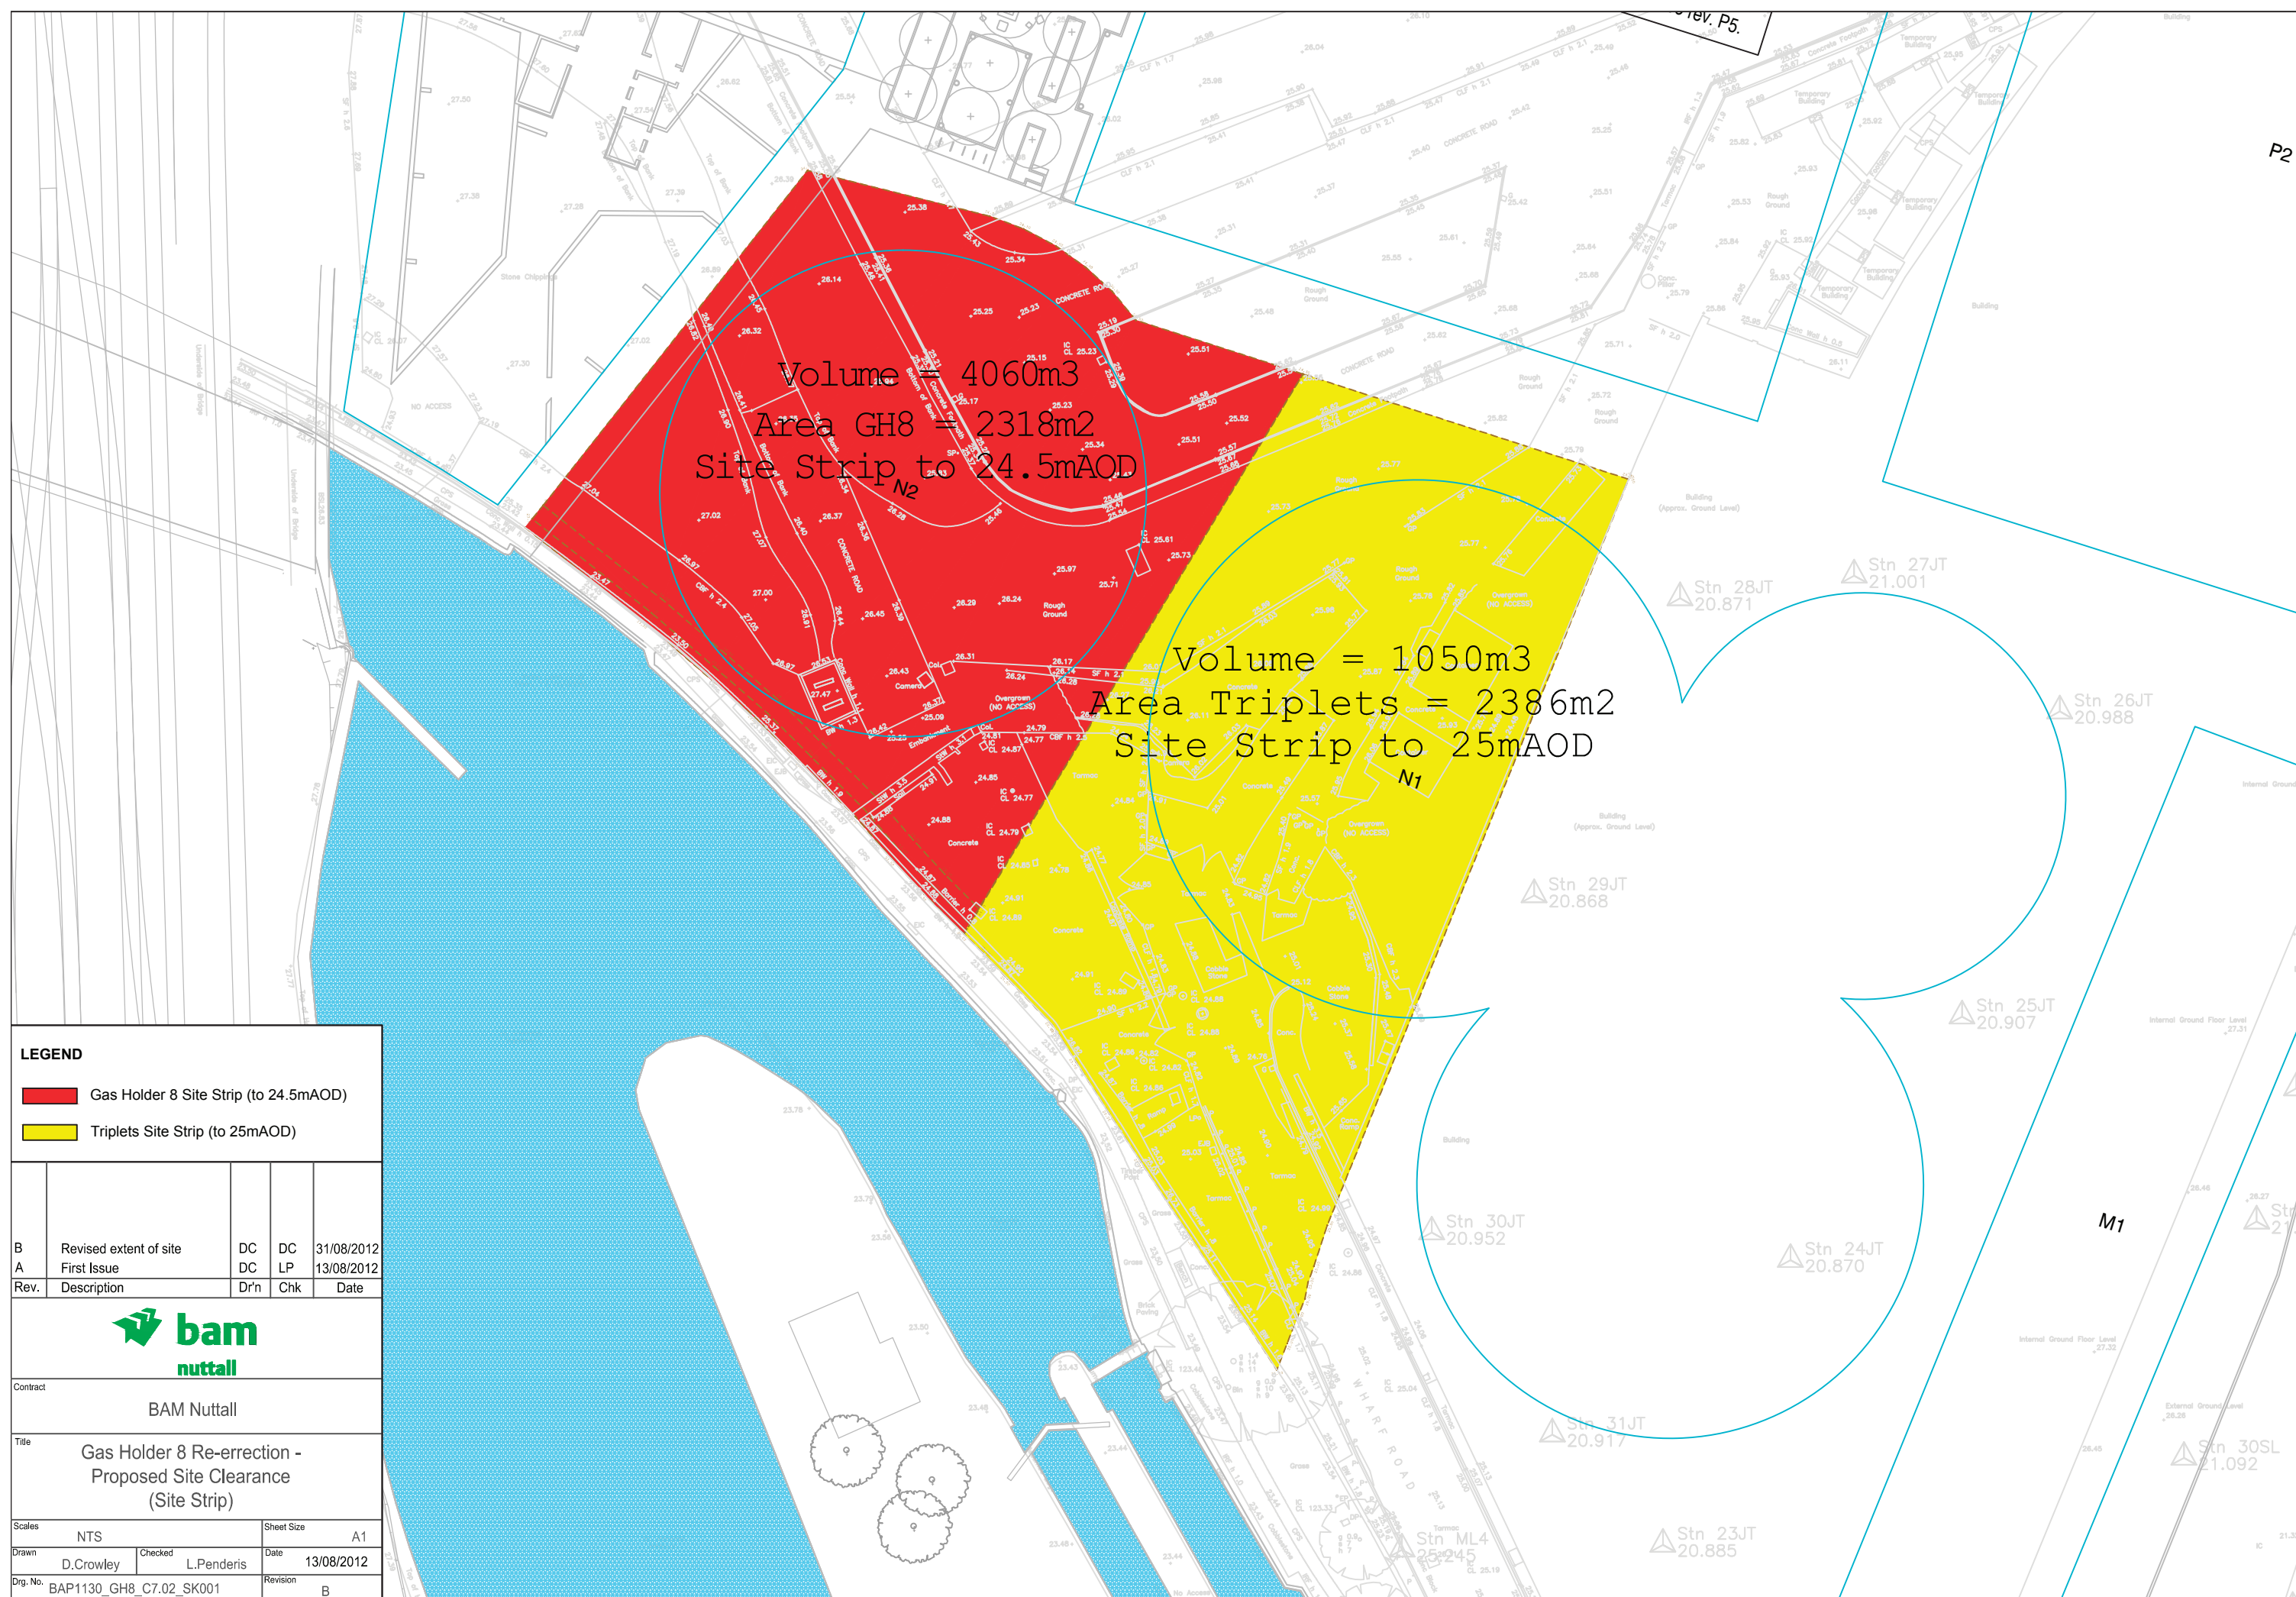

LEGEND Gas Holder 8 Site Strip (to 24.5mAOD) Triplets Site Strip (to 25mAOD)					
B	Revised extent of site	DC	DC	31/08/2012	
A	First Issue	DC	LP	13/08/2012	
Rev.	Description	Dr'n	Chk	Date	
					
Contract					
BAM Nuttall					
Title					
Gas Holder 8 Re-erection - Proposed Site Clearance (Site Strip)					
Scale: NTS				Sheet Size: A1	
Drawn	D.Crowley	Checked	L.Penderis	Date	13/08/2012
Drg. No. BAP1130_GH8_C7.02_SK001				Revision: B	





LEGEND

Gas Holder 8 Piling Platform (to 25mAOD)


B	Revised extent of site	DC	DC	31/08/2012
A	First Issue	DC	LP	13/08/2012
Rev.	Description	Dr'n	Chk	Date

Contract
BAM Nuttall
Title
Gas Holder 8 Re-errection - Proposed Piling Platform / Working Area
Scales
NTS
Sheet Size
A1
Drawn
D.Crowley
Checked
L.Penderis
Date
13/08/2012
Drg. No.
BAP1130_GH8_C7.02_SK002
Revision
B

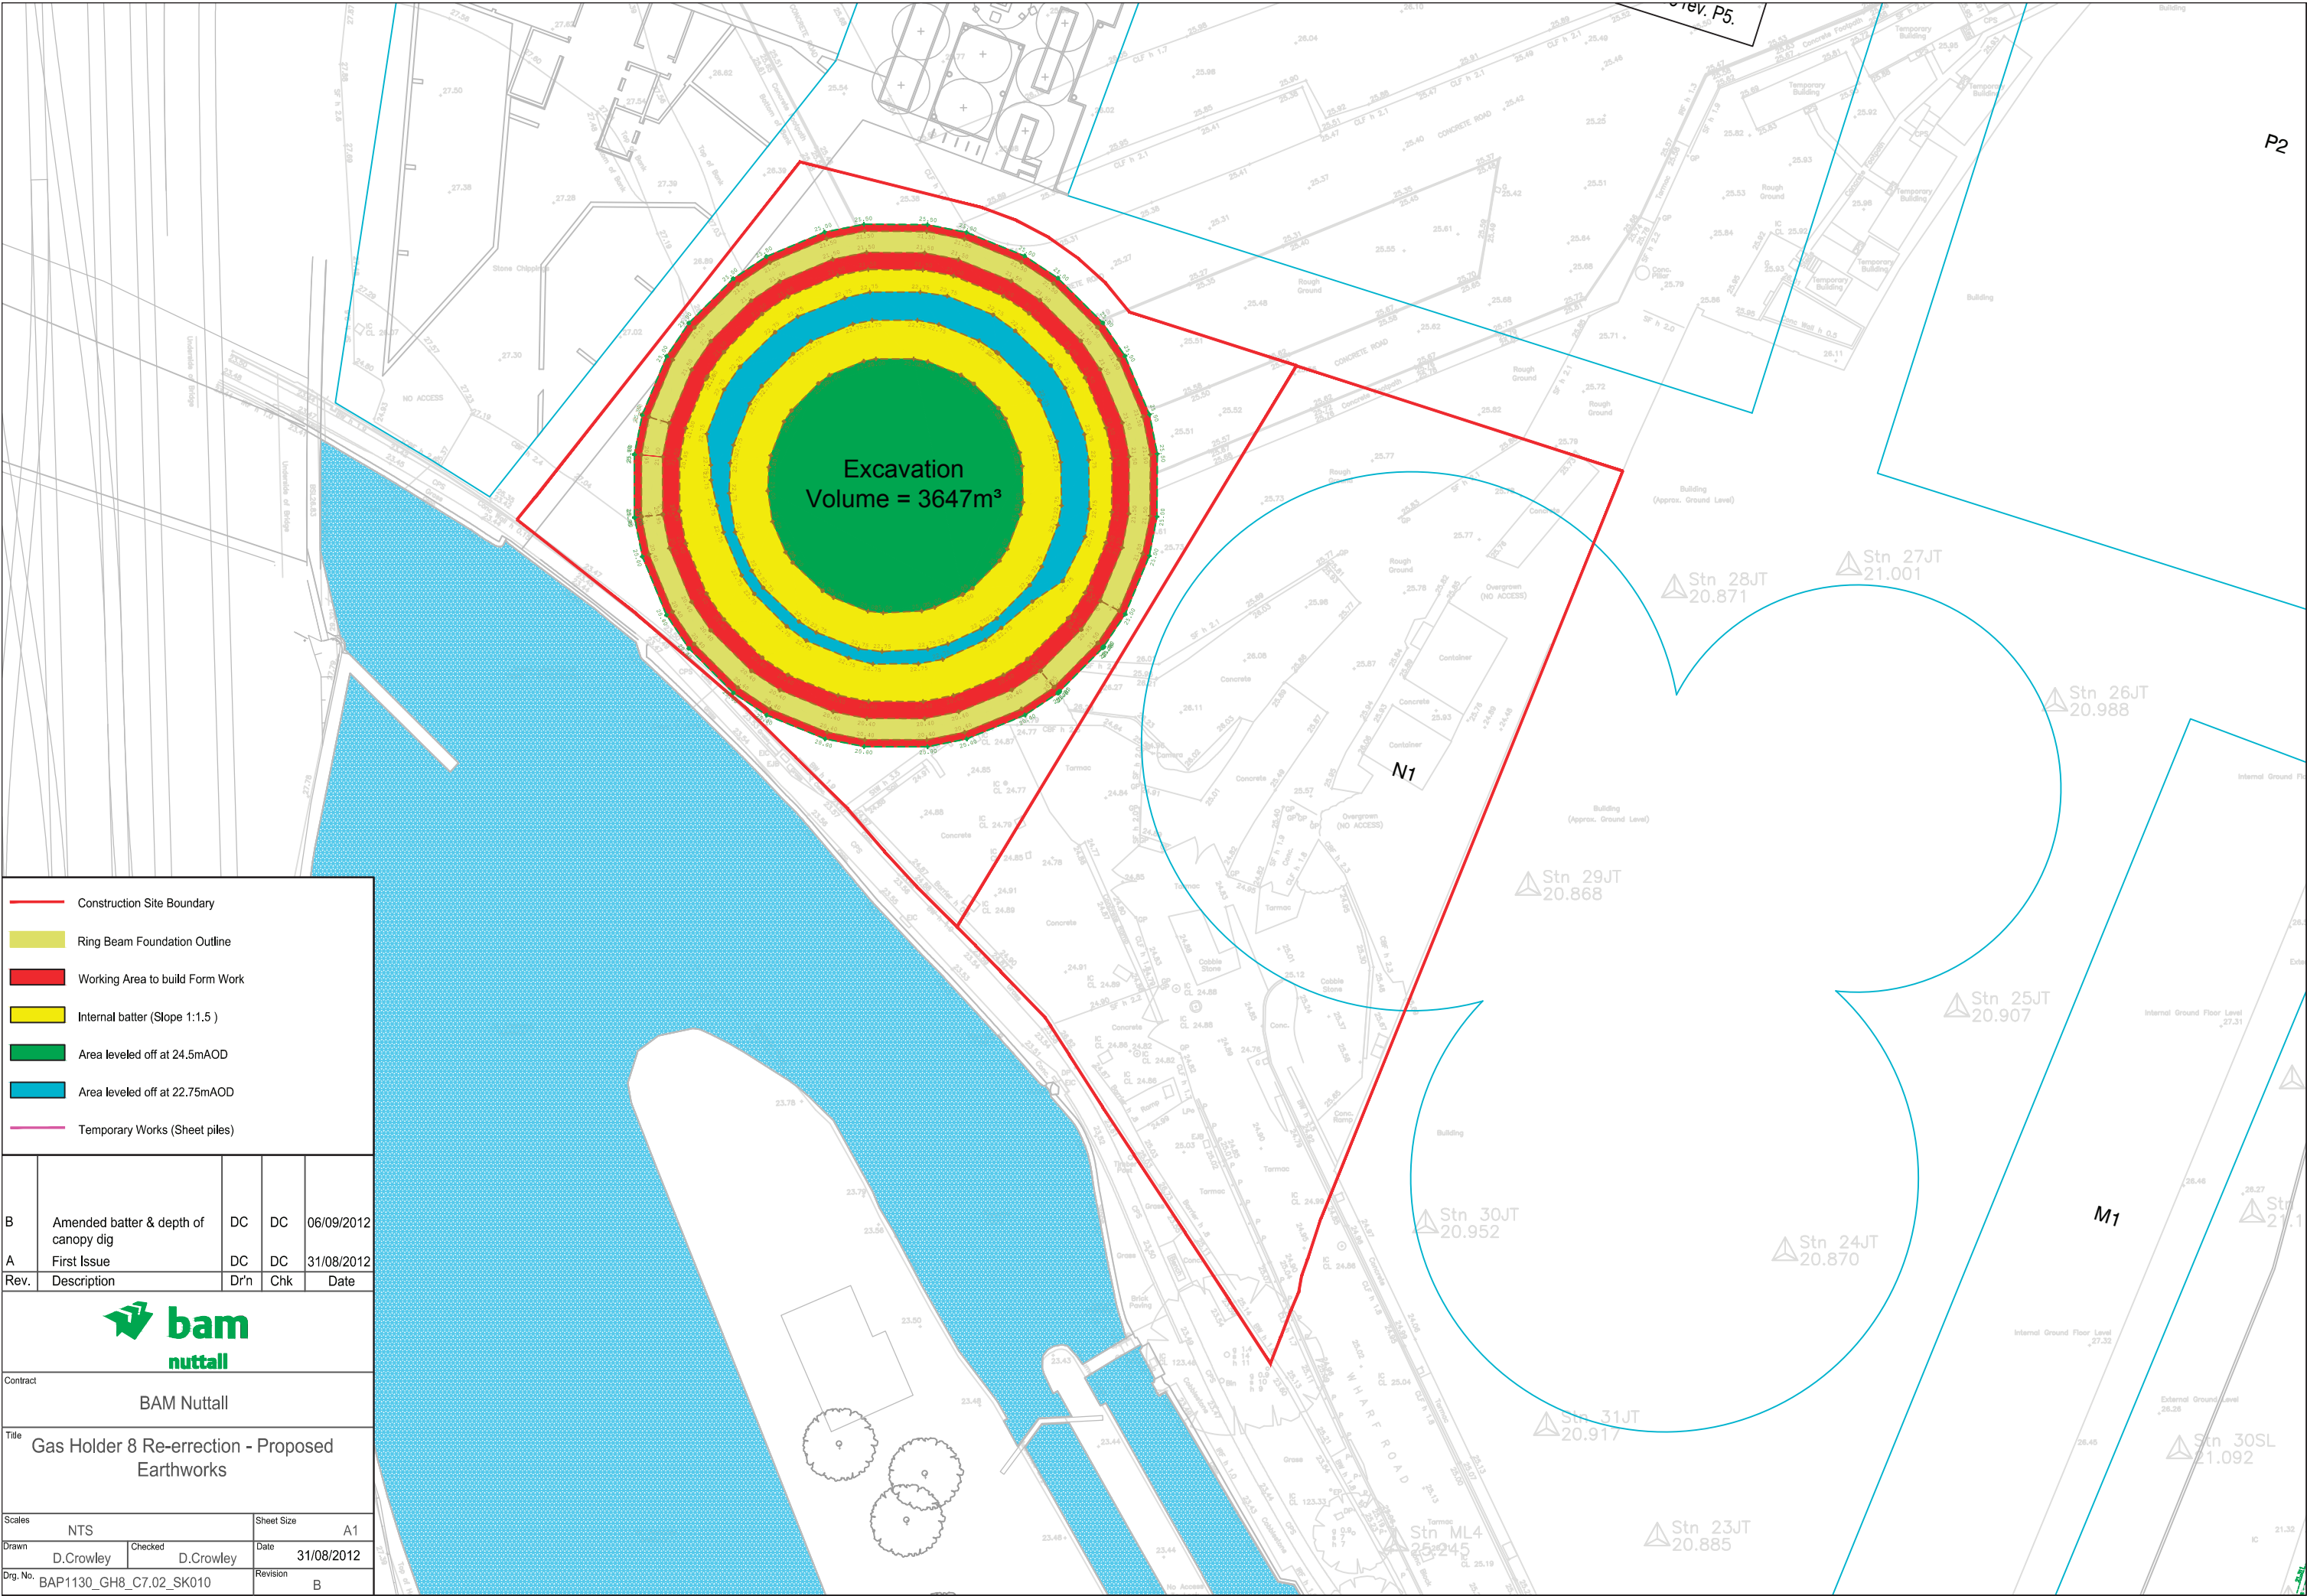


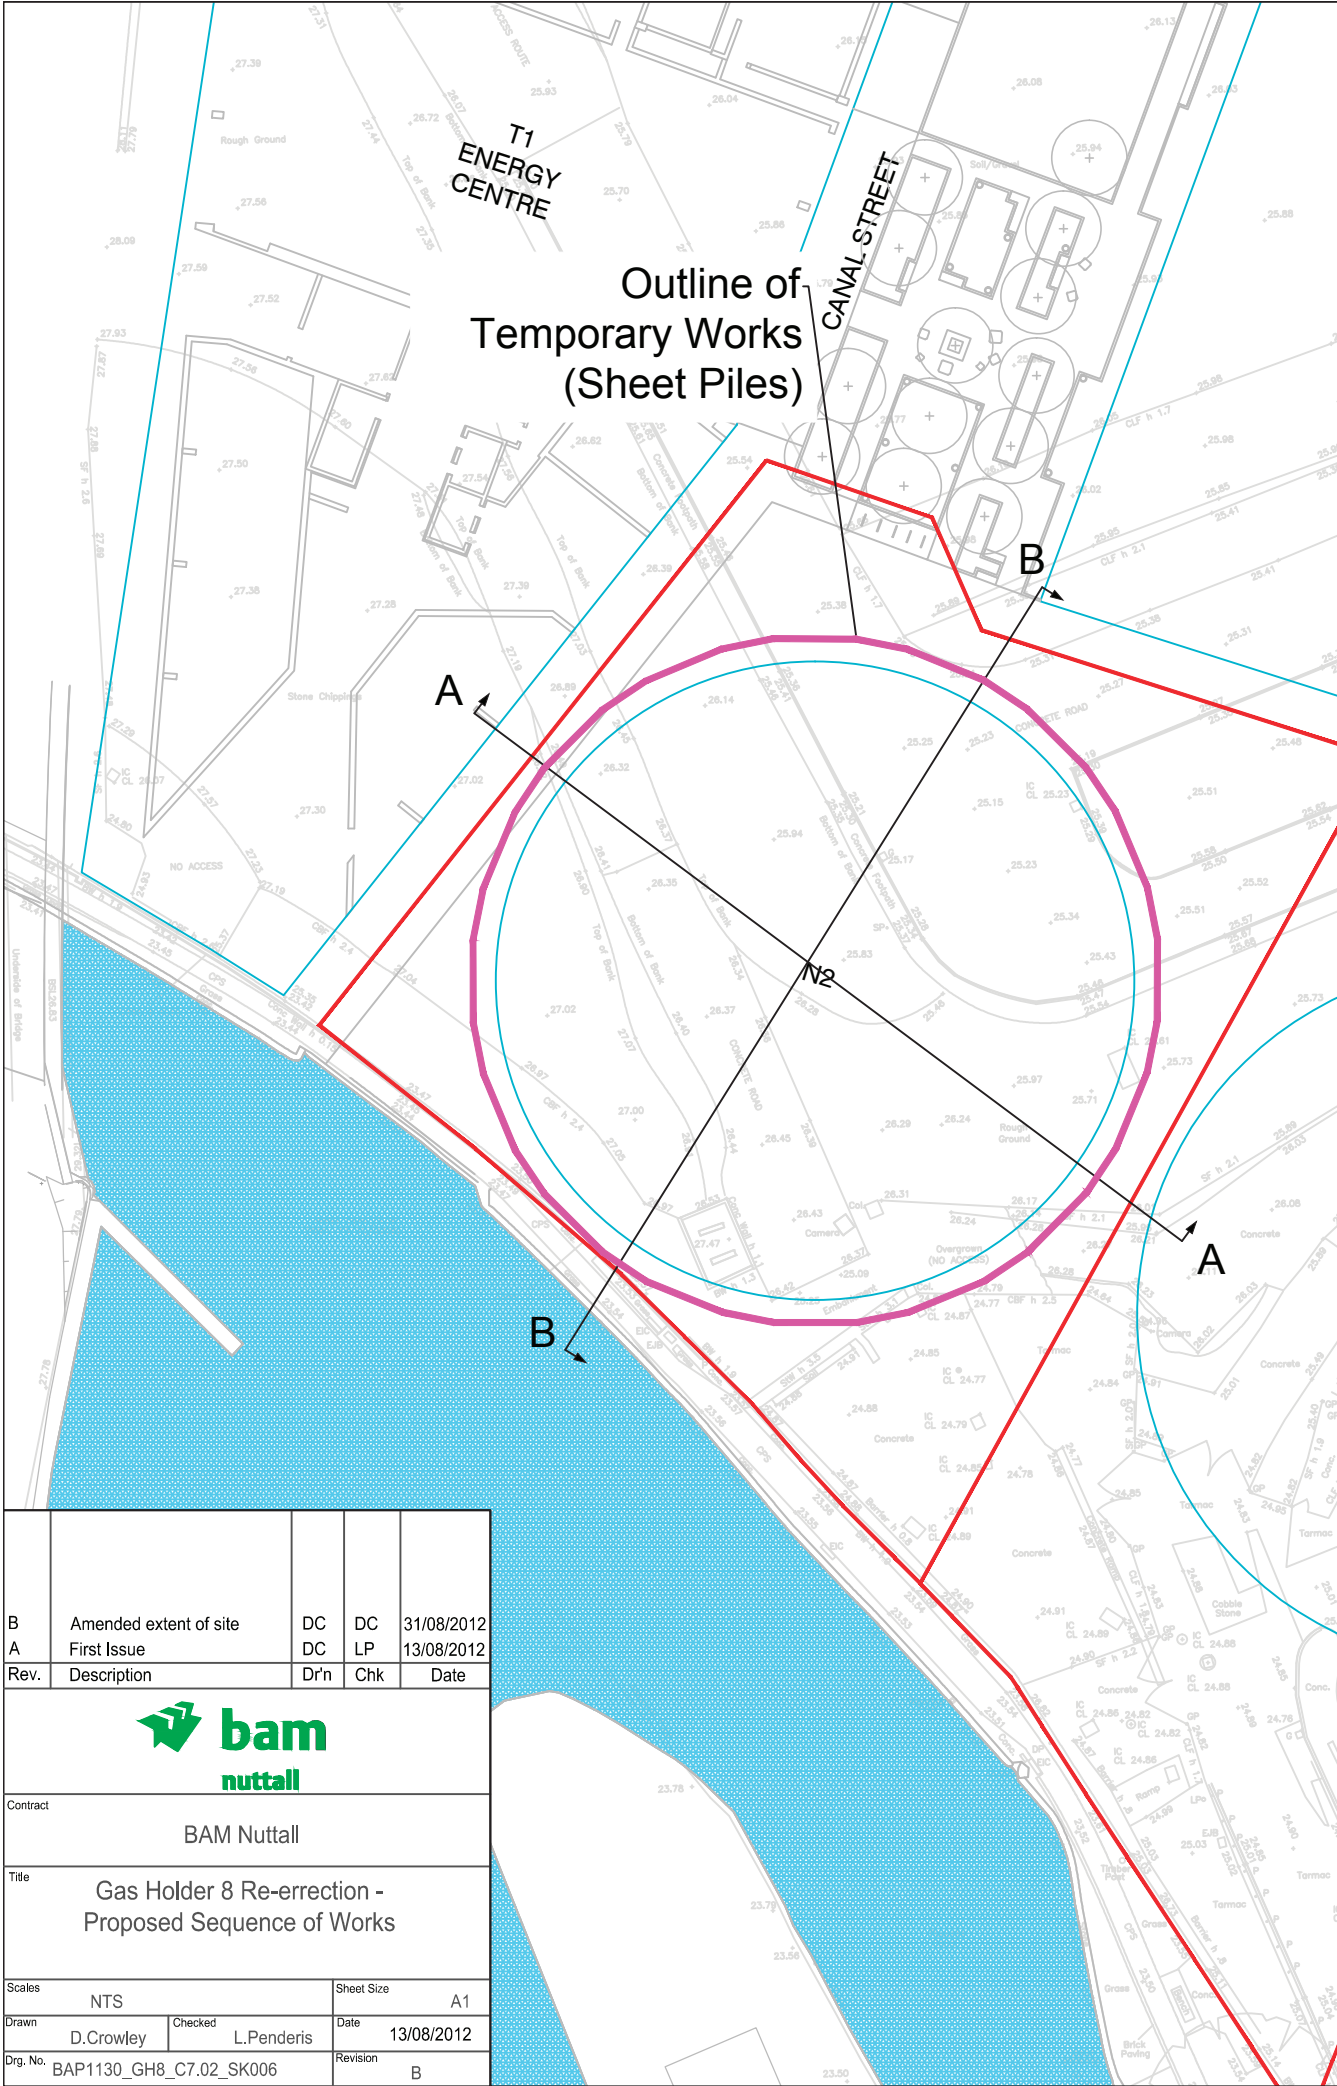

SECTIONS A-A

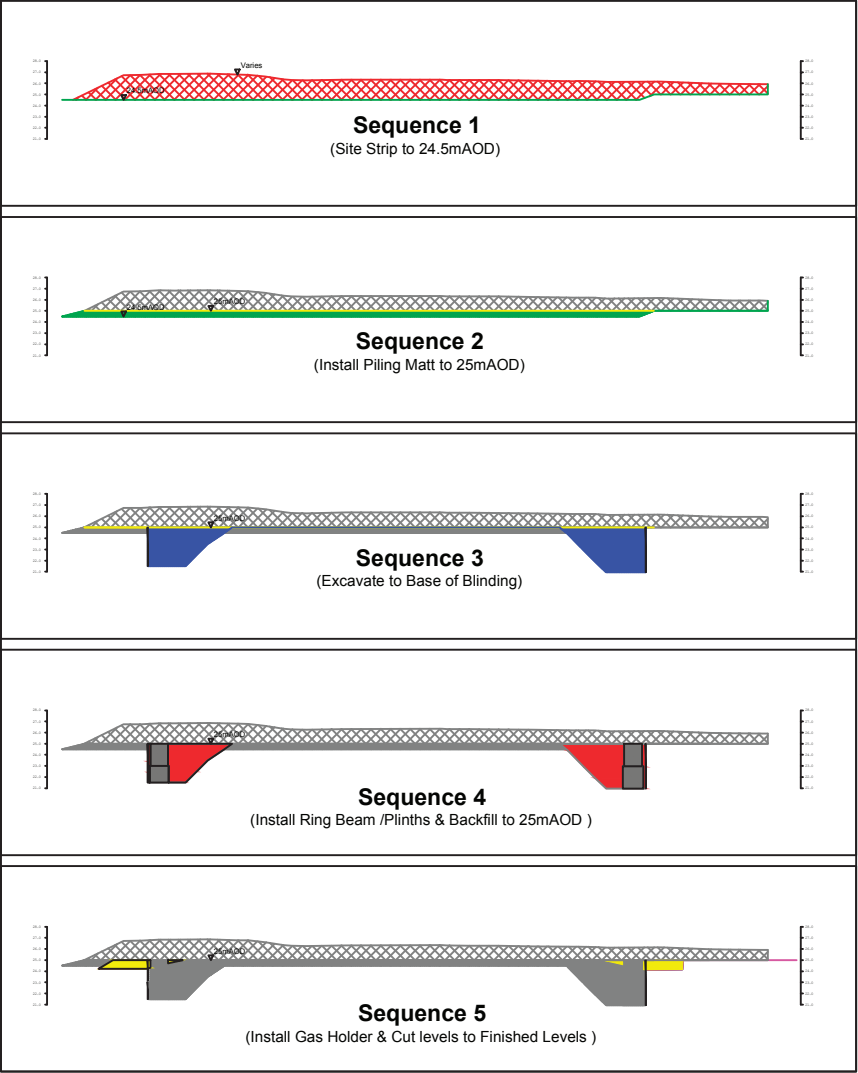

SECTIONS B-B

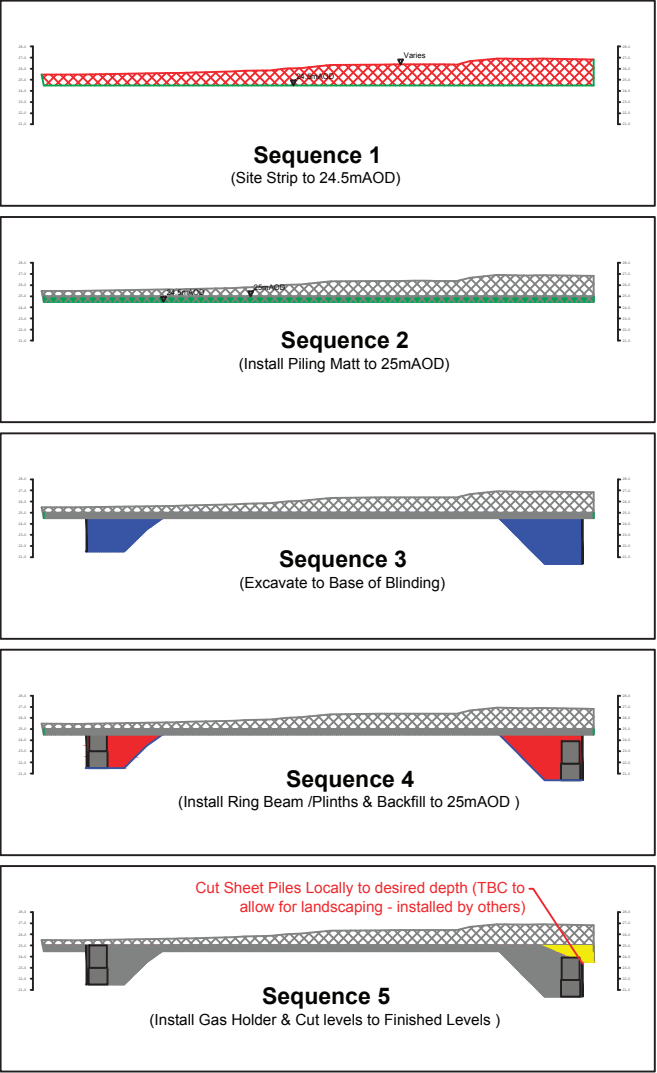

B	Amended extent of site	DC	DC	31/08/2012
A	First Issue	DC	LP	13/08/2012
Rev.	Description	Dr'n	Chk	Date
Contract BAM Nuttall				
Title Gas Holder 8 Re-erection - Proposed Sequence of Works				
Scales NTS			Sheet Size A1	
Drawn	D.Crowley	Checked	L.Penderis	Date 13/08/2012
Orig. No.	BAP1130_GH8_C7.02_SK006	Revision	B	



Appendix C

Earthworks and Remediation Plan

