

D2 Soil Quality Assessment

Data Summary Statistics

Site:	GH8 relocation	Project No:	30683
Data Description:	Soils data following site strip (24.5mOD)	SOM (%):	1.0%
Land Use:	Open Space	Completed By:	AK
Receptor:	Human Health	Checked By:	DR

Assessment Criteria Key

- a) 2009 SGV (Res with Plant)
- b) 2009 SGV (Allotment)
- c) 2009 SGV (Commercial/Industrial)
- d) EIC GAC (Res with Plant)

- e) EIC GAC (Res without Plant)
- f) EIC GAC (Allotment)
- g) EIC GAC (Commercial/Ind)
- h) AMEC GAC (Res with Plant)

- i) AMEC GAC (Res without Plant)
- j) AMEC GAC (Allotment)
- k) AMEC GAC (Commercial/Ind)
- l) LQM CIEH GAC (Res with Plan)

- m) LQM CIEH GAC (Res without Plant)
- n) LQM CIEH GAC (Commercial/Ind)
- o) Dutch Intervention values
- p) Dutch Target Values

- q) Soil Code: Crops for Consumption
- r) Soil Code: Sensitive Species
- s) Soil Code: Grazing Animals
- t) Soil Code: Background

- u) BRE Special Digest
- v) Other Generic Criteria
- w) Site Specific Assessment Criteria
- x) Laboratory limit of detection


- y) CLR SGV for Lead (2002)

Contaminant	Units	Method Detection Limit	Assess- ment Criteria (AC)	Source (see key)	Summary Statistics							Sample Identifiers and Analytical Data	
					Total Number of Samples	Results Above Detection Limit	Minimum	Maximum	Arithmetic Mean	Standard Deviation	Number of results >AC	
N-E-BH1-095		TPE3-0996		BH4-985		BH4-987		TPE5-1036		TPE6-1039		TPF5-1040		TPD5-1044		TPC3-1046		TPD3-1058		TPD4-1060		TPD4-1061		BH3-1065		TPB5-1083		BH2-1098		C7-1099		C7-1101	

Appendix D


Draft Gasholder No. 8 Park Design- Illustrative,
for information

D2 Soil Quality Assessment

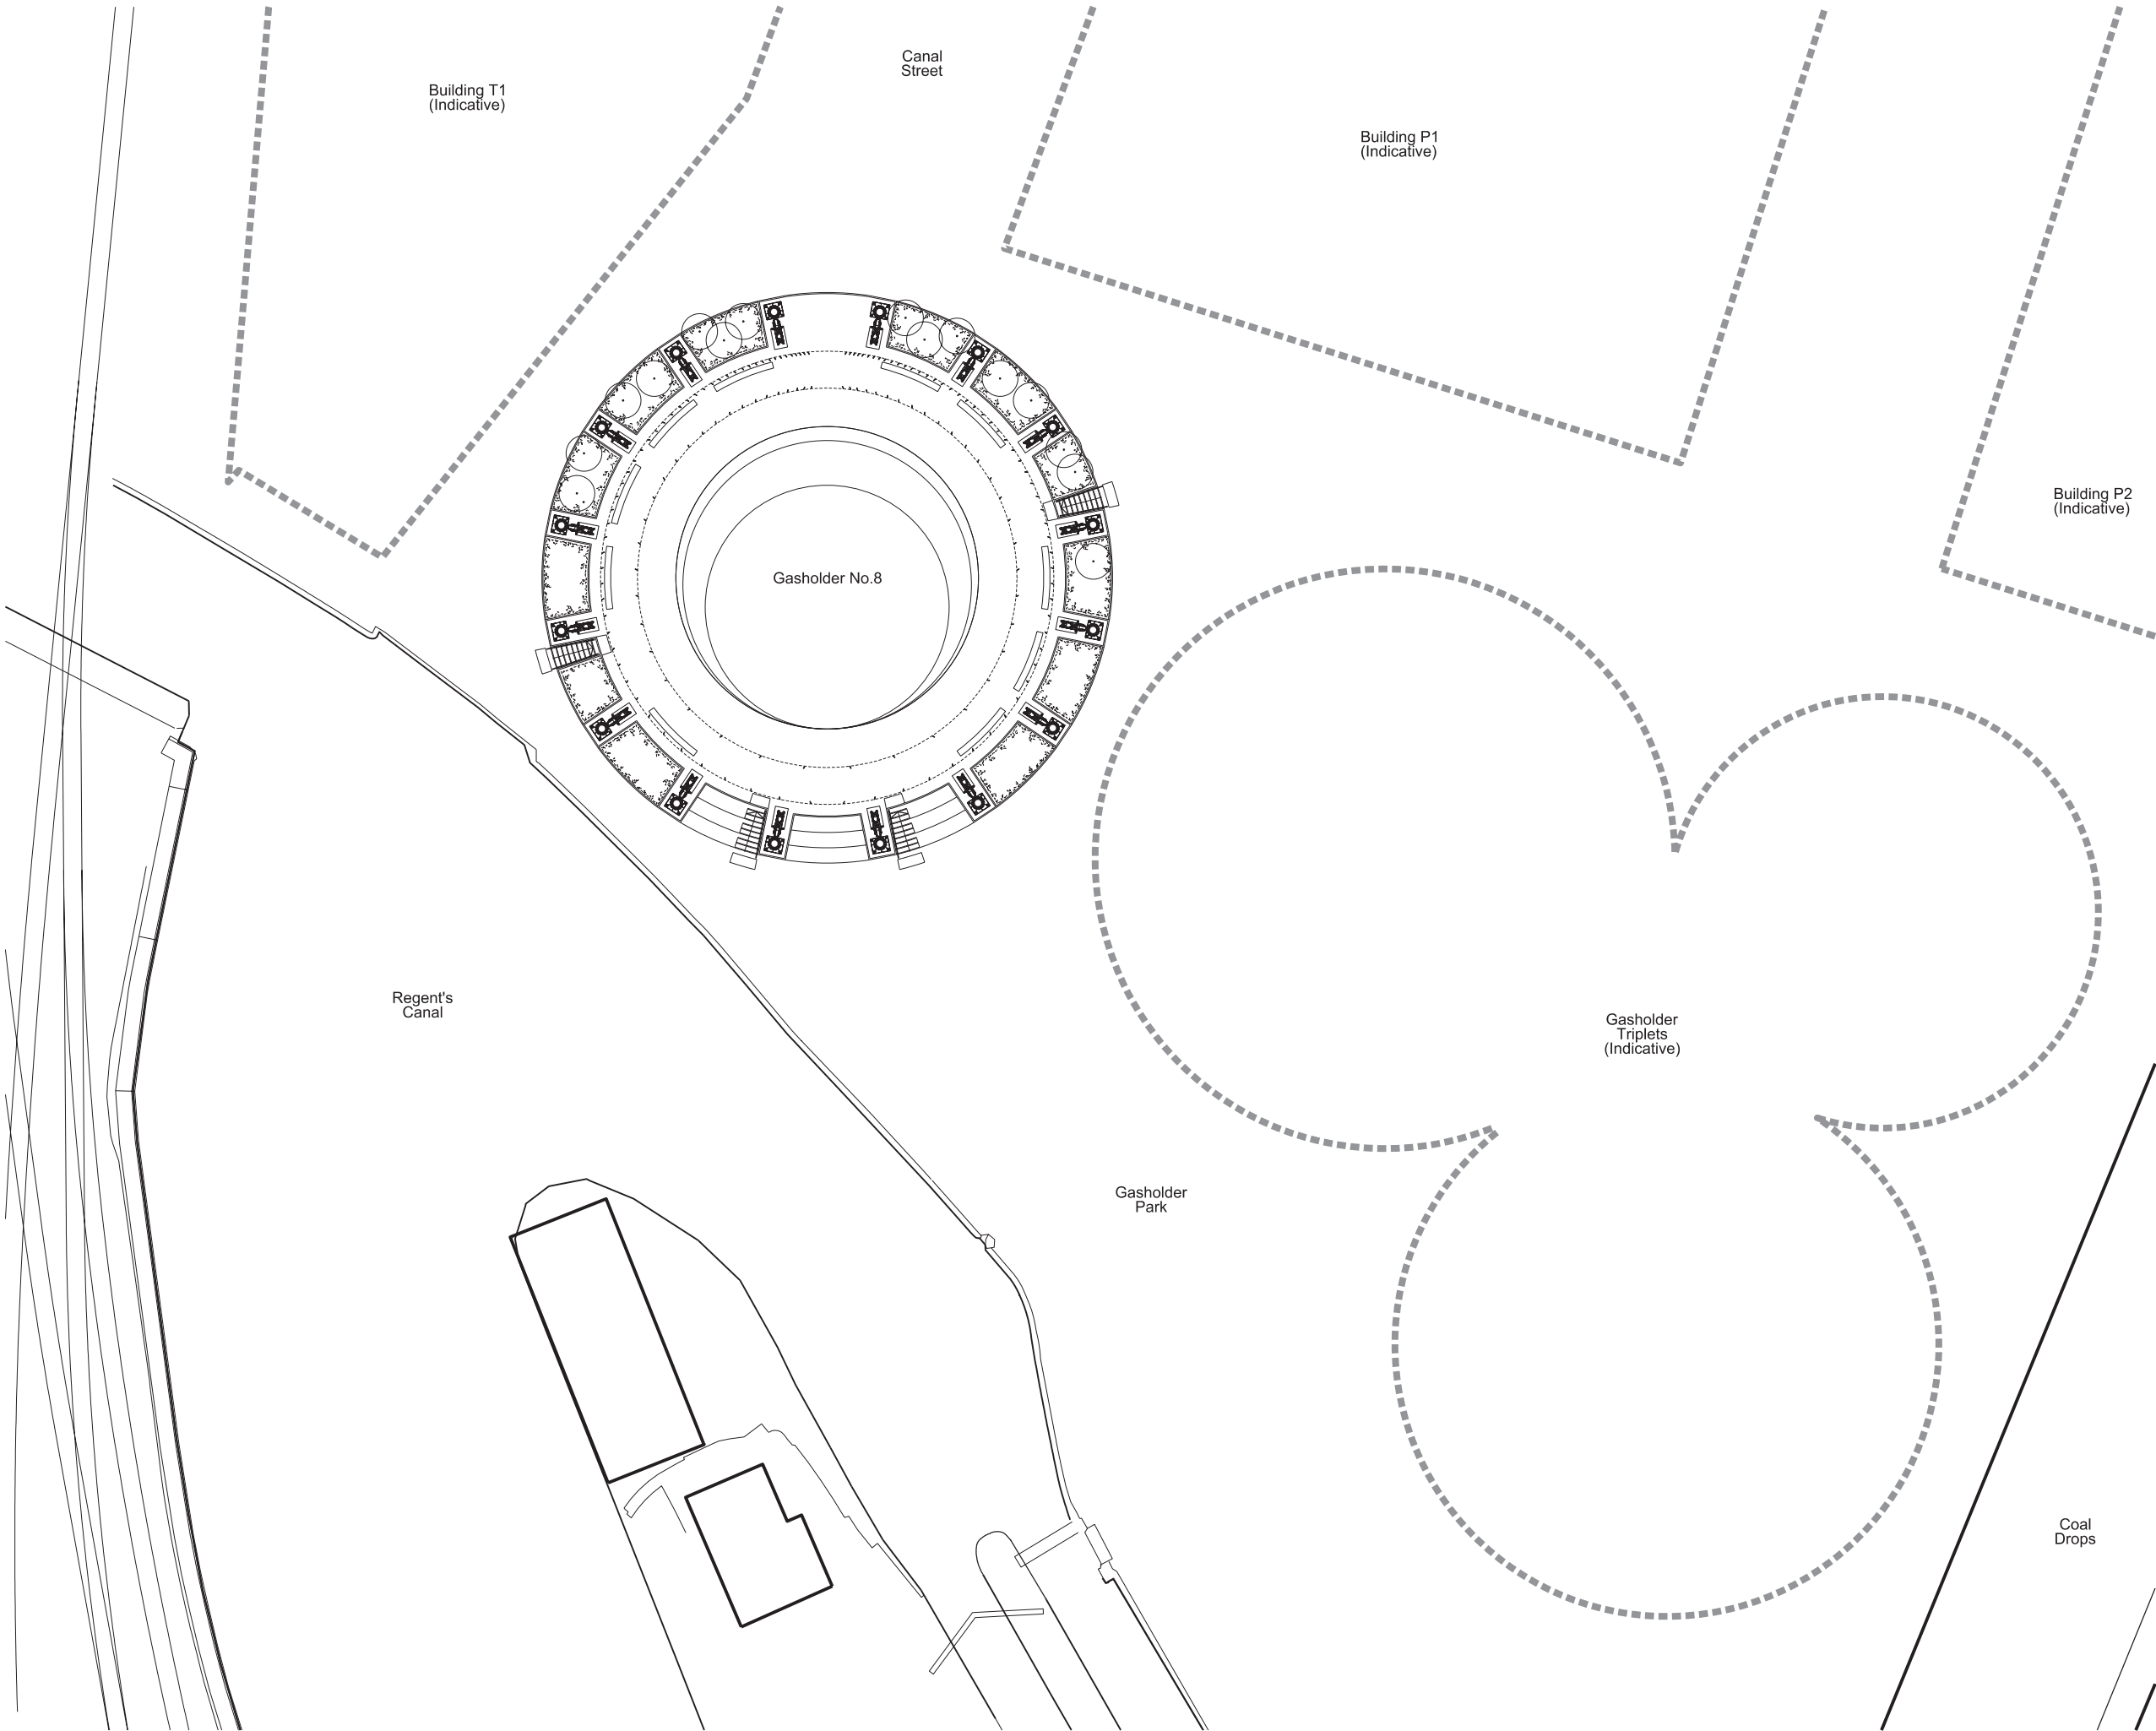

Job	Drawing No.	Rev.
0286	P 1101	
No.	Revisions	Date

NOTE:
LANDSCAPING/CANOPY FEATURES
SHOWN FOR CONTEXT ONLY, ARE
INDICATIVE AND DO NOT FORM PART
OF THIS APPLICATION

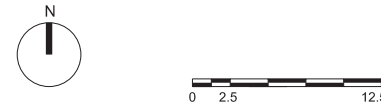

BPA
BELL PHILLIPS ARCHITECTS

Block K
175 Bermondsey Street
London SE1 3UW

T 020 7234 9330
E info@bellphillips.com
W www.bellphillips.com

Copyright This drawing is the property of
Bell Phillips architects. No
disclosure or copy of it may be
made without the written
permission of Bell Phillips
architects

Project GASHOLDER NO.8
KINGS CROSS CENTRAL

Keyplan

INDICATIVE SITE PLAN

Title

Job	Drawing No.	Rev.	
0286	P 1101	-	
Drawn	Scales at A1	Scales at A3	Date
HP	1:250	1:500	10/12

Job	Drawing No.	Rev.
0286	P 1102	
No.	Revisions	Date

Building T1
(Indicative)

Building P1
(Indicative)

Polished stainless
steel columns

Stone steps

Gasholder No.8

Grass lawn

Grass
banking

Outline of canopy
above

Stone paving

Stone steps

Existing refurbished
gasholder frame

Existing refurbished
gasholder carriages

Tree planting

Soft planting

Stone plinth to
gasholder frame

NOTE:
LANDSCAPING/CANOPY FEATURES
SHOWN FOR CONTEXT ONLY, ARE
INDICATIVE AND DO NOT FORM PART
OF THIS APPLICATION



0 1 5m

BPA
BELL PHILLIPS ARCHITECTS

Block K
175 Bermondsey Street
London SE1 3UW

T 020 7234 9330
E info@bellphillips.com
W www.bellphillips.com

Copyright

This drawing is the property of
Bell Phillips architects. No
disclosure or copy of it may be
made without the written
permission of Bell Phillips
architects

Project

GASHOLDER NO.8
KINGS CROSS CENTRAL

Keyplan



Title

INDICATIVE GROUND
FLOOR PLAN

Job	Drawing No.	Rev.	
0286	P 1102	-	
Drawn	Scales at A1	Scales at A3	Date
HP	1:100	1:200	10/12

Regent's
Canal

Gasholder
Triplets
(Indicative)

Bench / seating

Stone 'ghat' steps


Stone steps

P1103

A
P1104

A'
P1104

Job	Drawing No.	Rev.
0286	P 1103	
No.	Revisions	Date

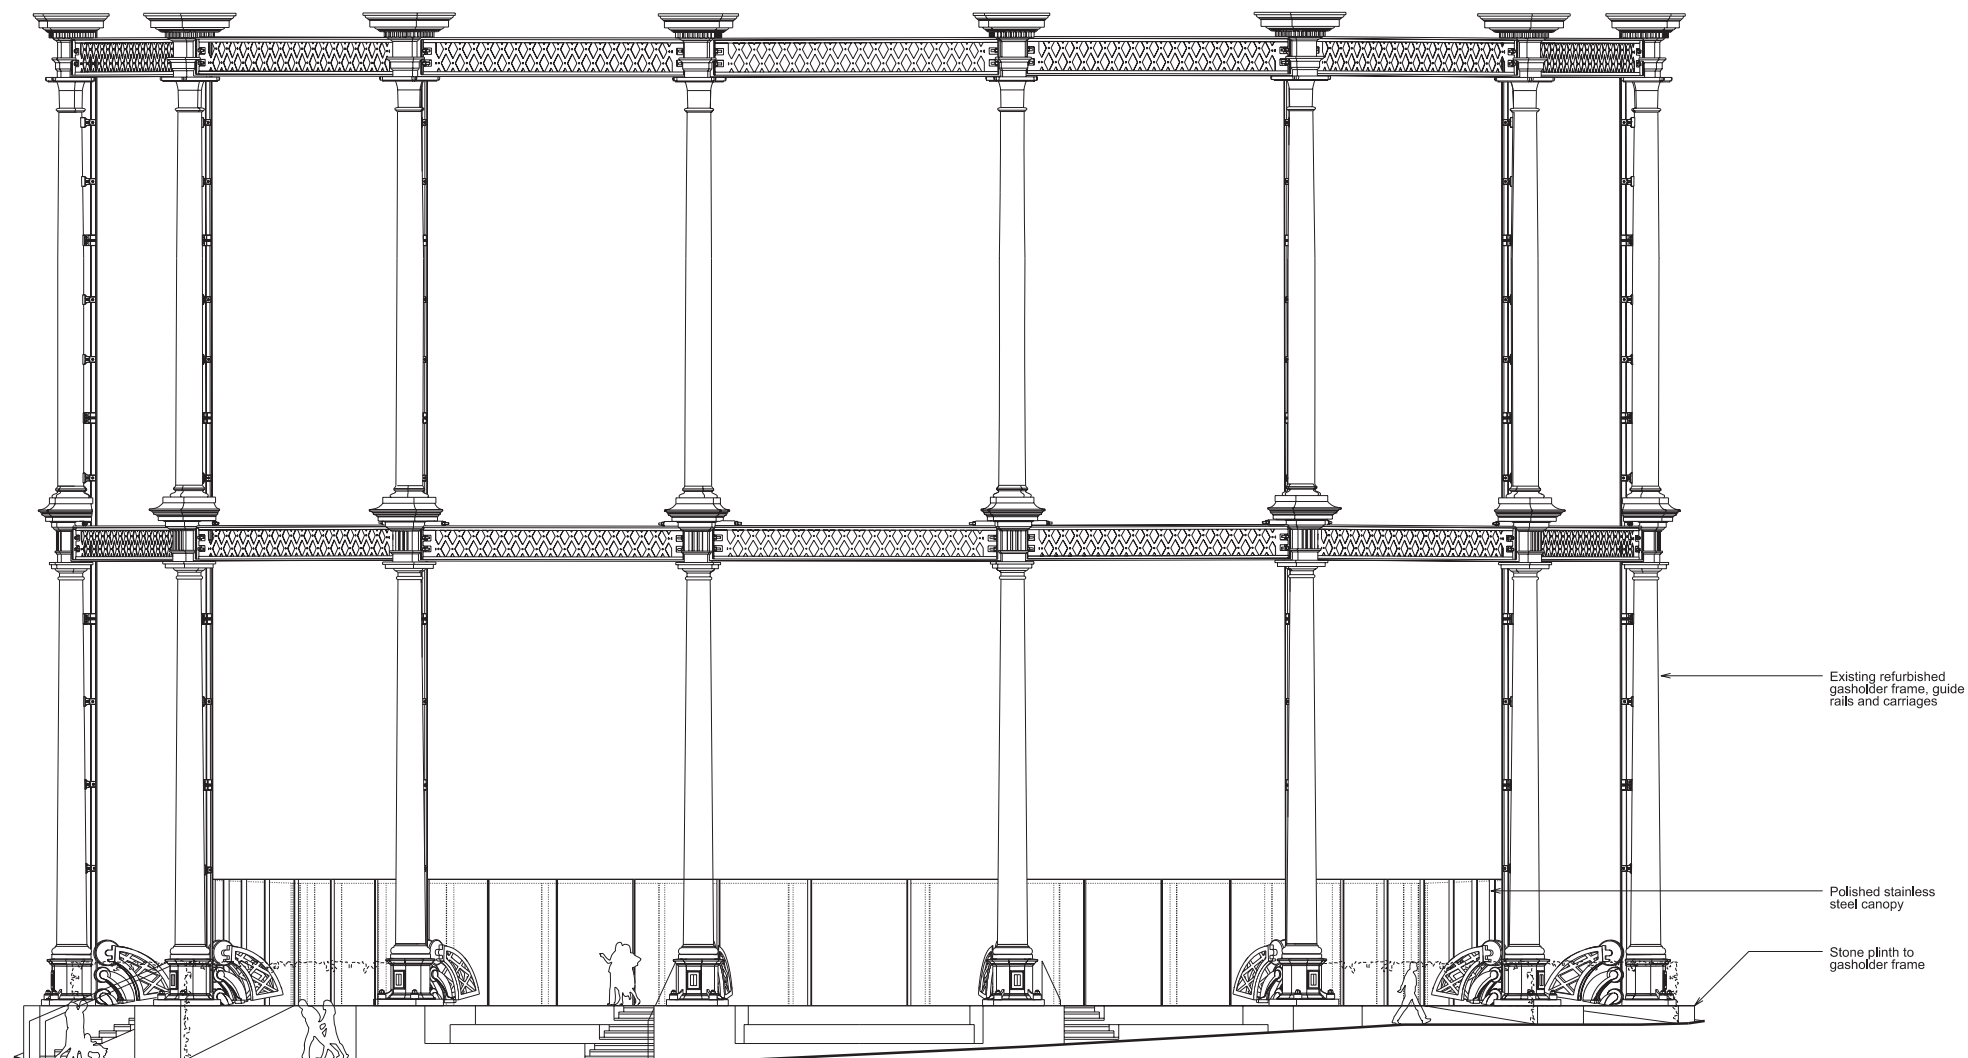

NOTE:
LANDSCAPING/CANOPY FEATURES
SHOWN FOR CONTEXT ONLY, ARE
INDICATIVE AND DO NOT FORM PART
OF THIS APPLICATION

BPA
BELL PHILLIPS ARCHITECTS

Block K
175 Bermondsey Street
London SE1 3UW

T 020 7234 9330
E info@bellphillips.com
W www.bellphillips.com

Copyright

This drawing is the property of
Bell Phillips architects. No
disclosure or copy of it may be
made without the written
permission of Bell Phillips
architects

Project

GASHOLDER NO.8
KINGS CROSS CENTRAL

Keyplan



Title

INDICATIVE SOUTH ELEVATION

Job	Drawing No.	Rev.	
0286	P 1103	-	
Drawn	Scales at A1	Scales at A3	Date
HP	1:100	1:200	10/12