

+13510mm
Proposed
Roof Level


+11000mm
Parapet Level

+8180mm
Third Floor

+5730mm
Second Floor

+3280mm
First Floor

0.00mm
Ground Floor

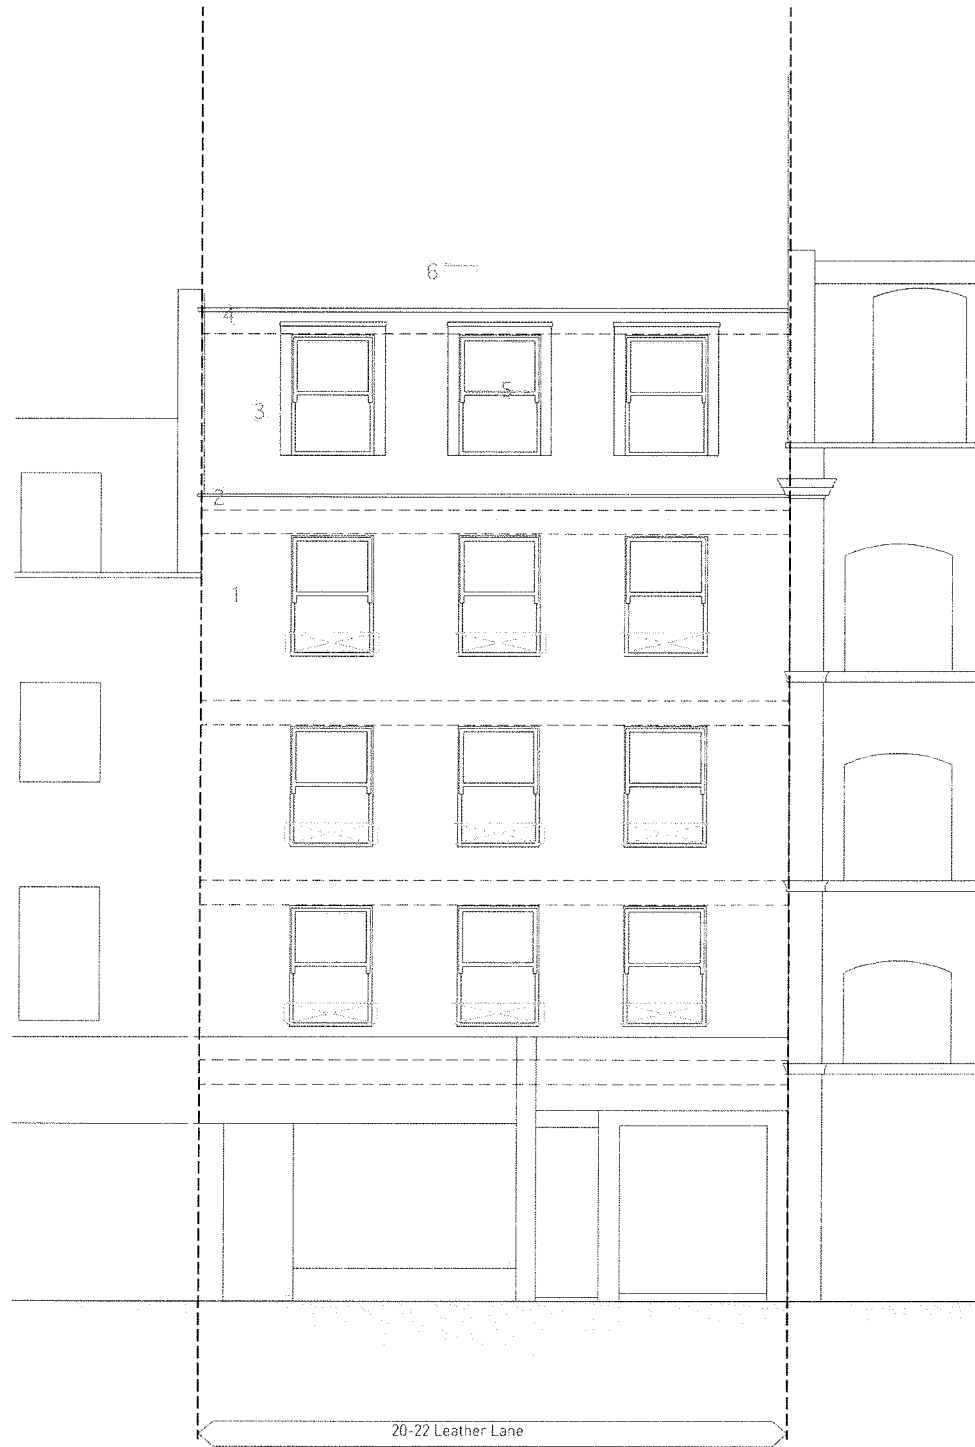

Proposed Front Elevation

+13510mm
Proposed
Roof Level


+11000mm
Parapet Level

+8180mm
Third Floor

+5730mm
Second Floor

+3280mm
First Floor

0.00mm
Ground Floor

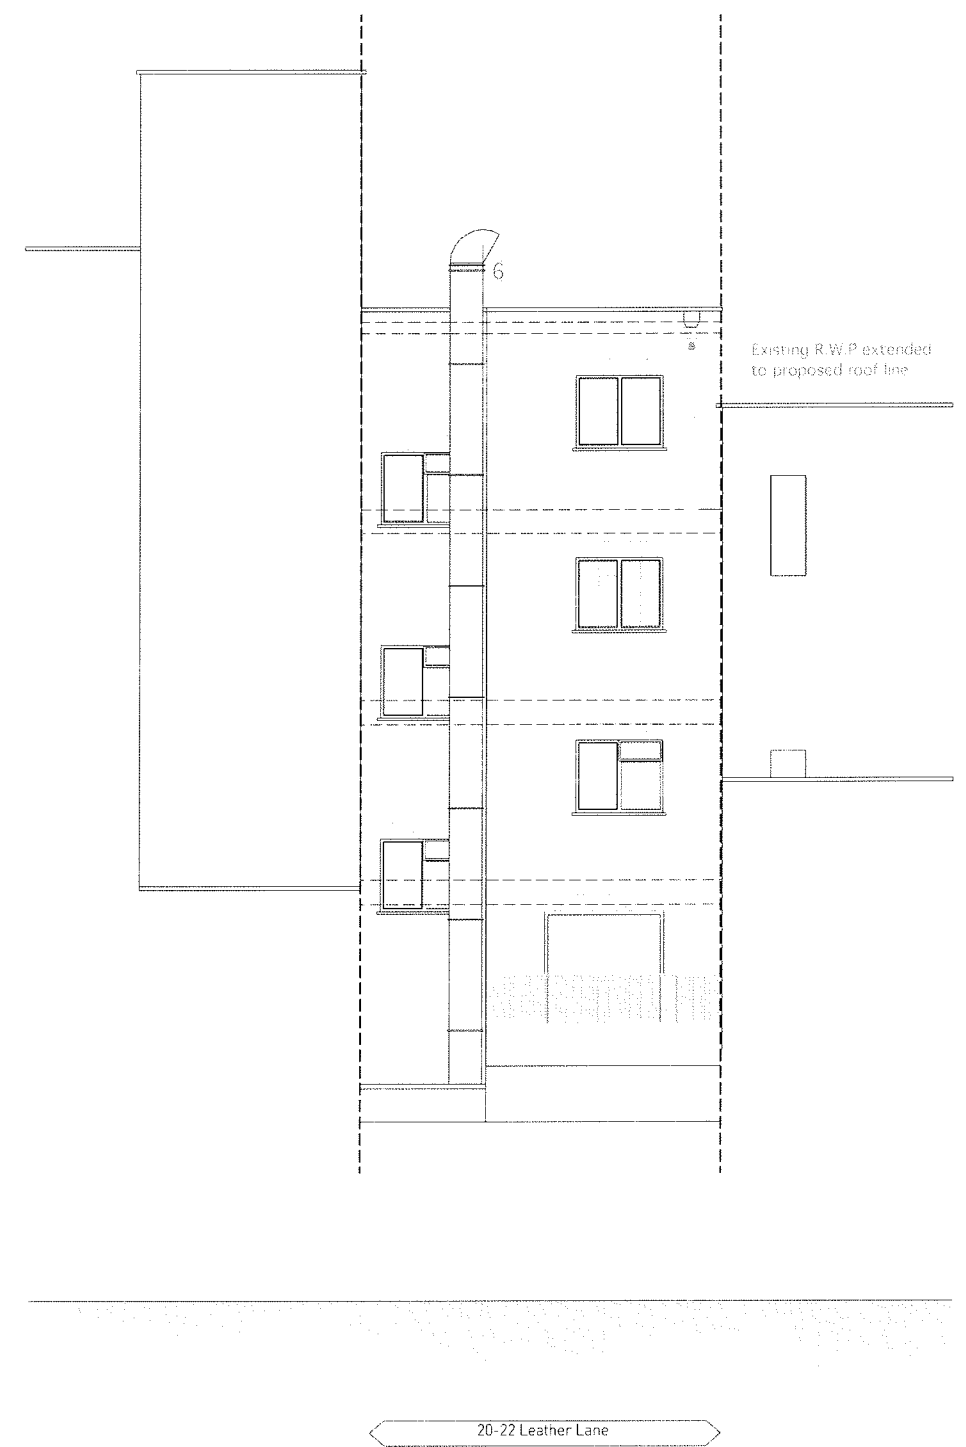

Proposed Rear Elevation

Material Notes

1. Existing drain pipe retained
2. Existing parapet retained
3. Slates
4. Lead apron
5. Timber sash windows
6. Extract duct extended

TITLE "APPROVED ELEVATIONS"

CLARIDGE ARCHITECTS, UNIT 11 THE IAY BUILDING, 2A WRENTHAM AVE
LONDON, NW10 3HA
T +44 (0)20 8969 9223 F +44 (0)20 8969 9224

FOR Jonathan Grodzinski

CLARIDGE ARCHITECTS

PROJECT	20 Leather Lane				
TITLE					
STATUS	Information				
DATE	28.08.08	SCALE	1:100 @ A3	PROJECT NO.	08107
		DATE	GE.02	REVISED	B

REVISION	DATE	NOTES