



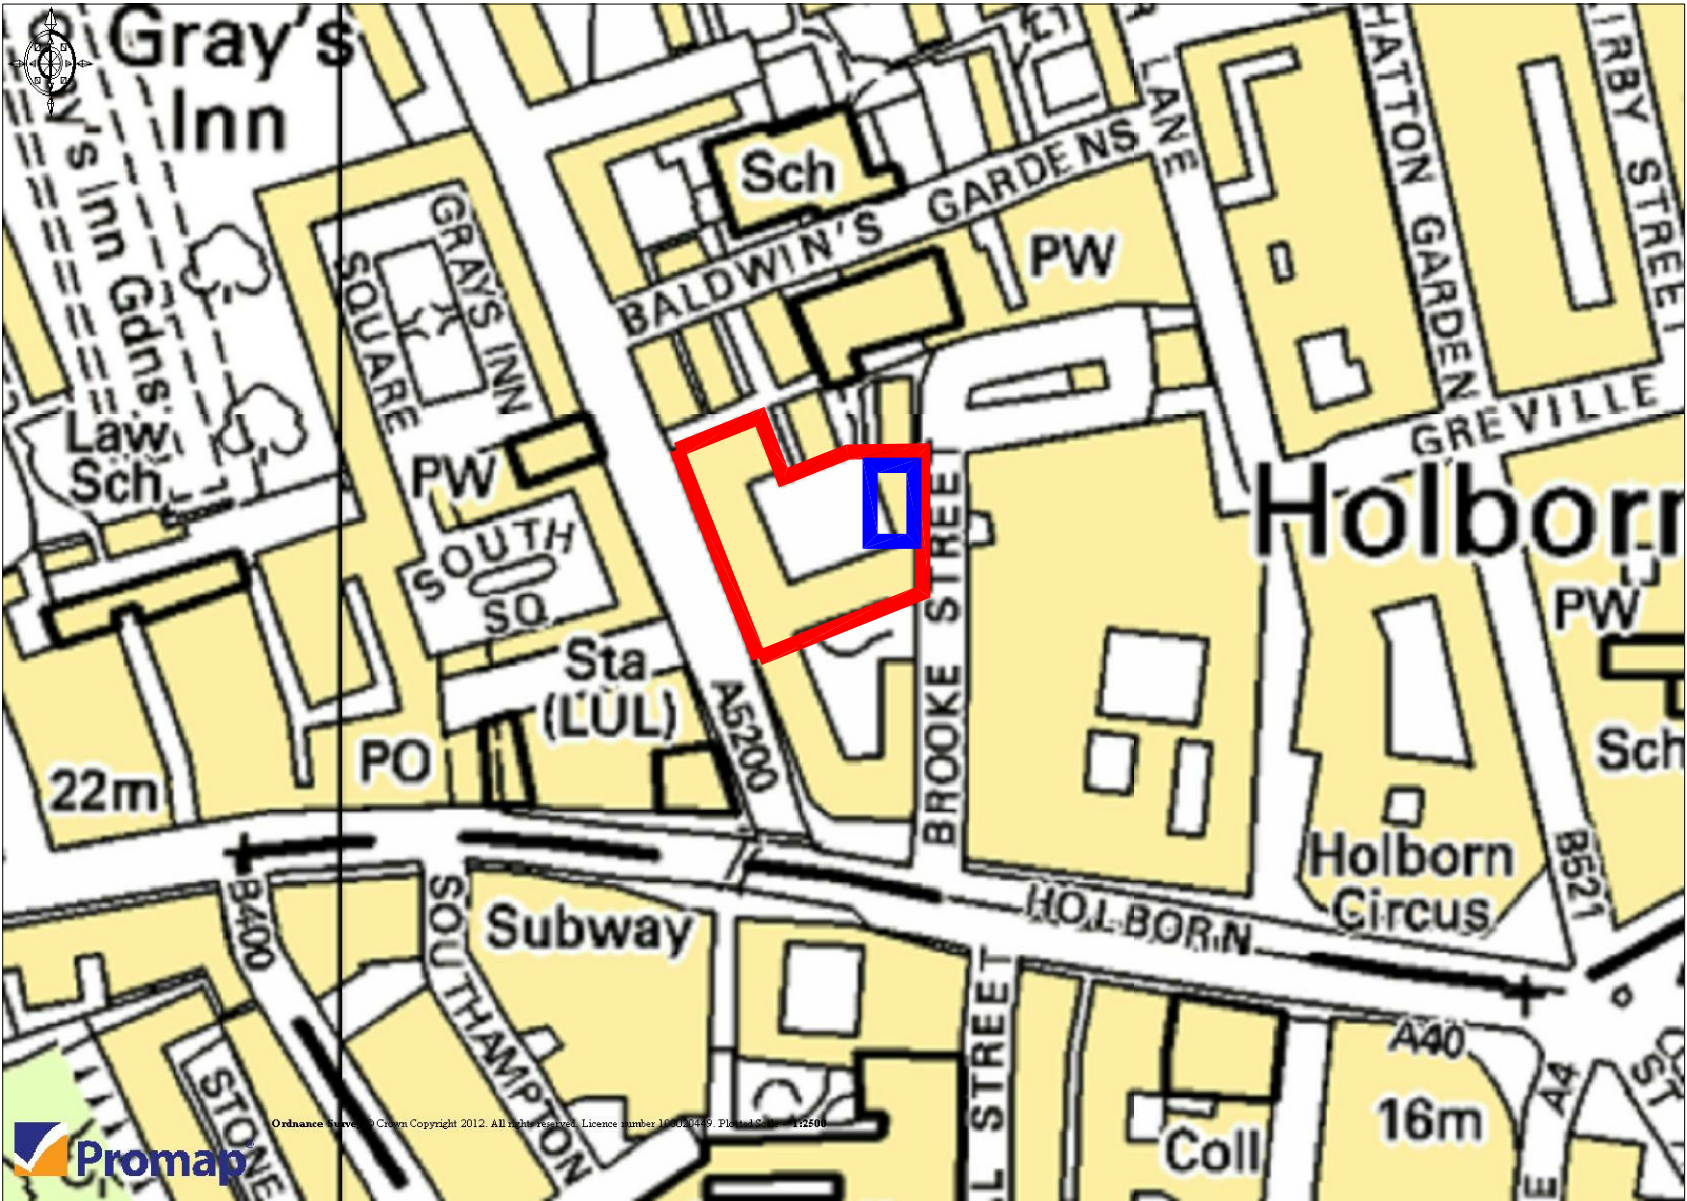

SITE LOCATION PLAN  
SCALE 1:2500 @ A3

SCALE BAR

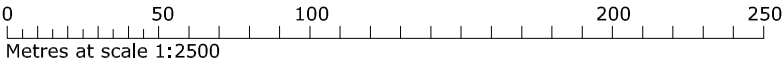

Revision:

. . .  
.



Architects | Masterplanners

**STEPHEN GEORGE  
& PARTNERS LLP**

33 Park Place  
Leeds LS1 2RY

t: 0113 246 7969 f: 0116 254 1095  
www.stephengeorge.co.uk

**TRIBUNAL SERVICE**  
Fox Court, Grays Inn Road

Site / Location Plan

|                 |                   |  |
|-----------------|-------------------|--|
| Drawing status: | PLANNING APPROVAL |  |
| Cad reference:  |                   |  |
| Drawn:          | ss                |  |
| Team:           | rc                |  |
| Date:           | 17/10/12          |  |
| Scale:          | 1:2500 @ A3       |  |

|             |         |      |
|-------------|---------|------|
| Project no: | Dwg no: | Rev: |
| 11-014      |         | -    |