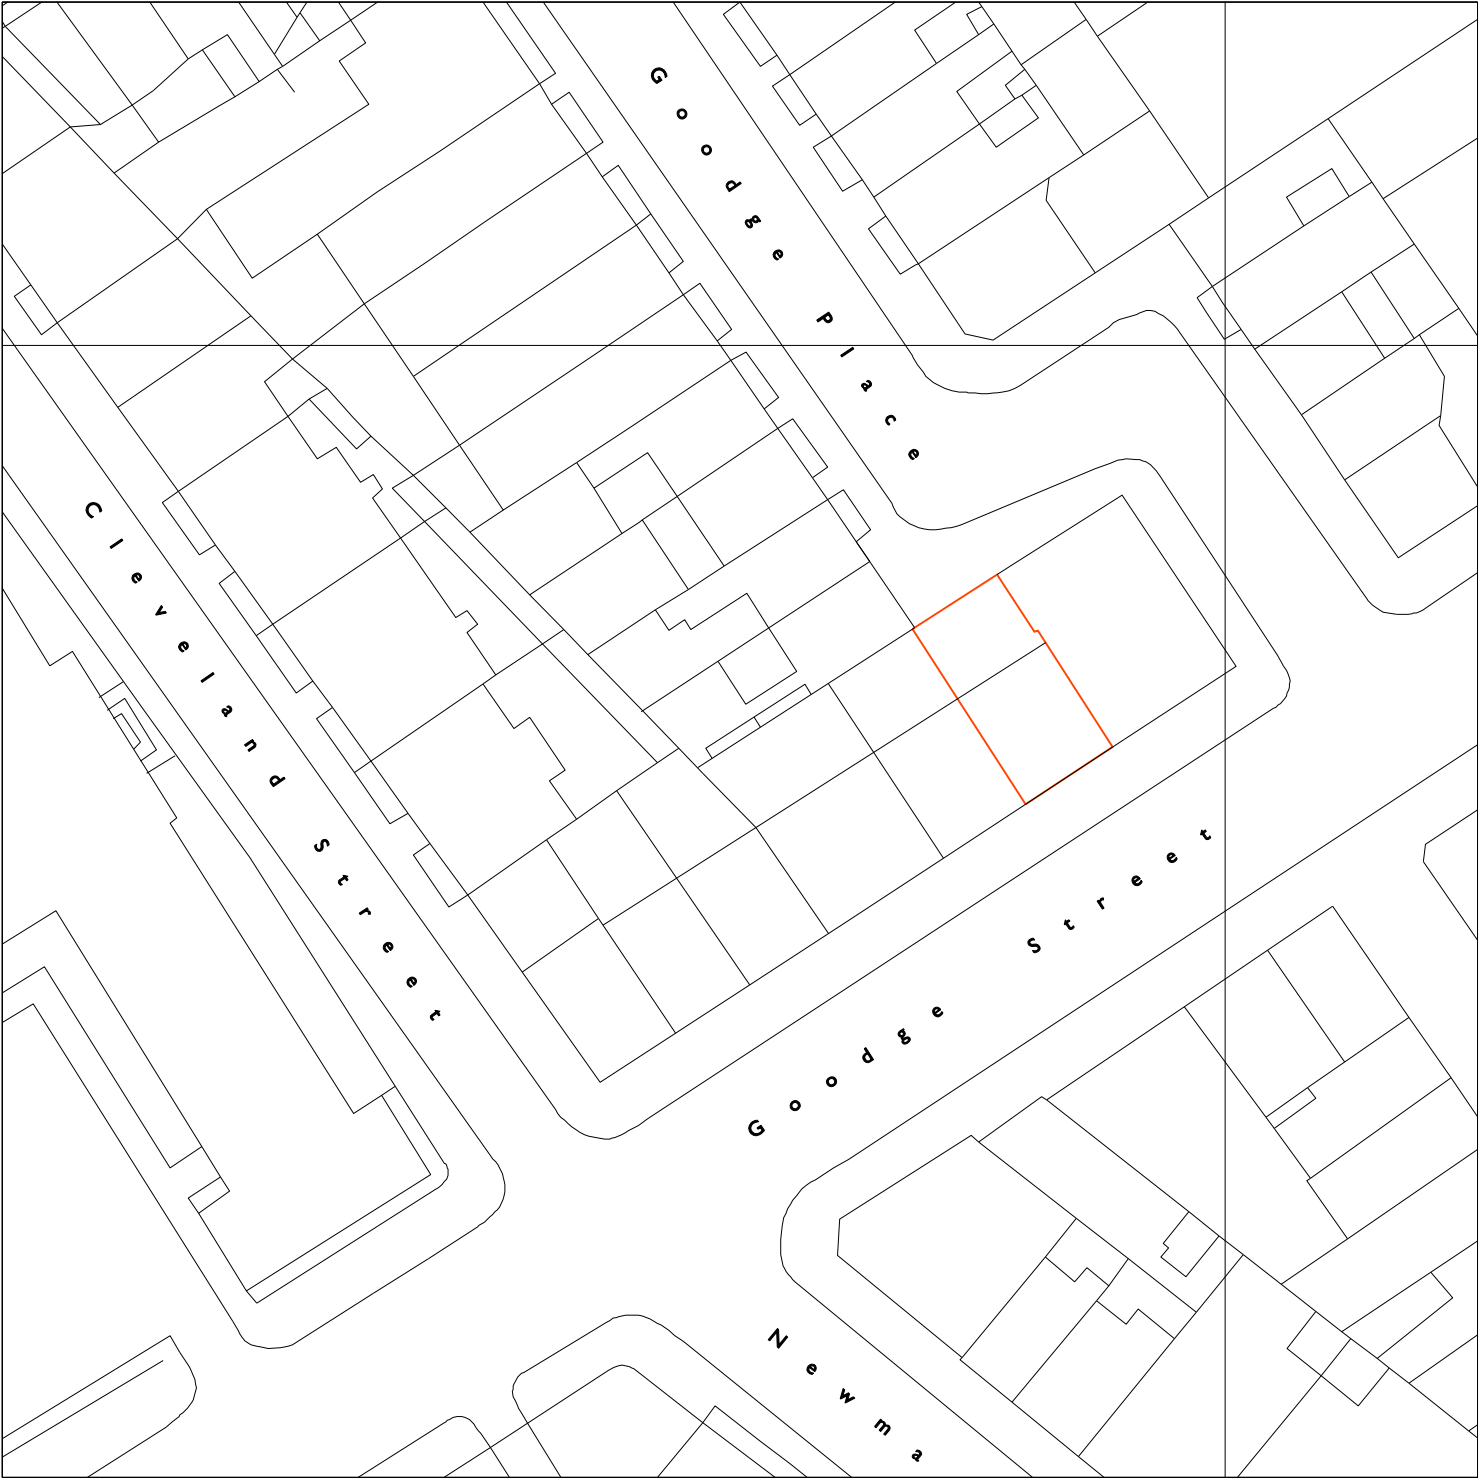


GABOR GALLOV ARCHITECT 25 Goodge Place W1T 6SP London UK T: 0207 580 3552 M: 07 857 851 382 E: g.gaborgallov.com www.gaborgallov.com	SALT YARD RESTAURANT 54 Goodge Street		
	DRAWING: Block location plan		
	REVISION:	No.: 009 P L02	SCALE: 1:500 @ A4