



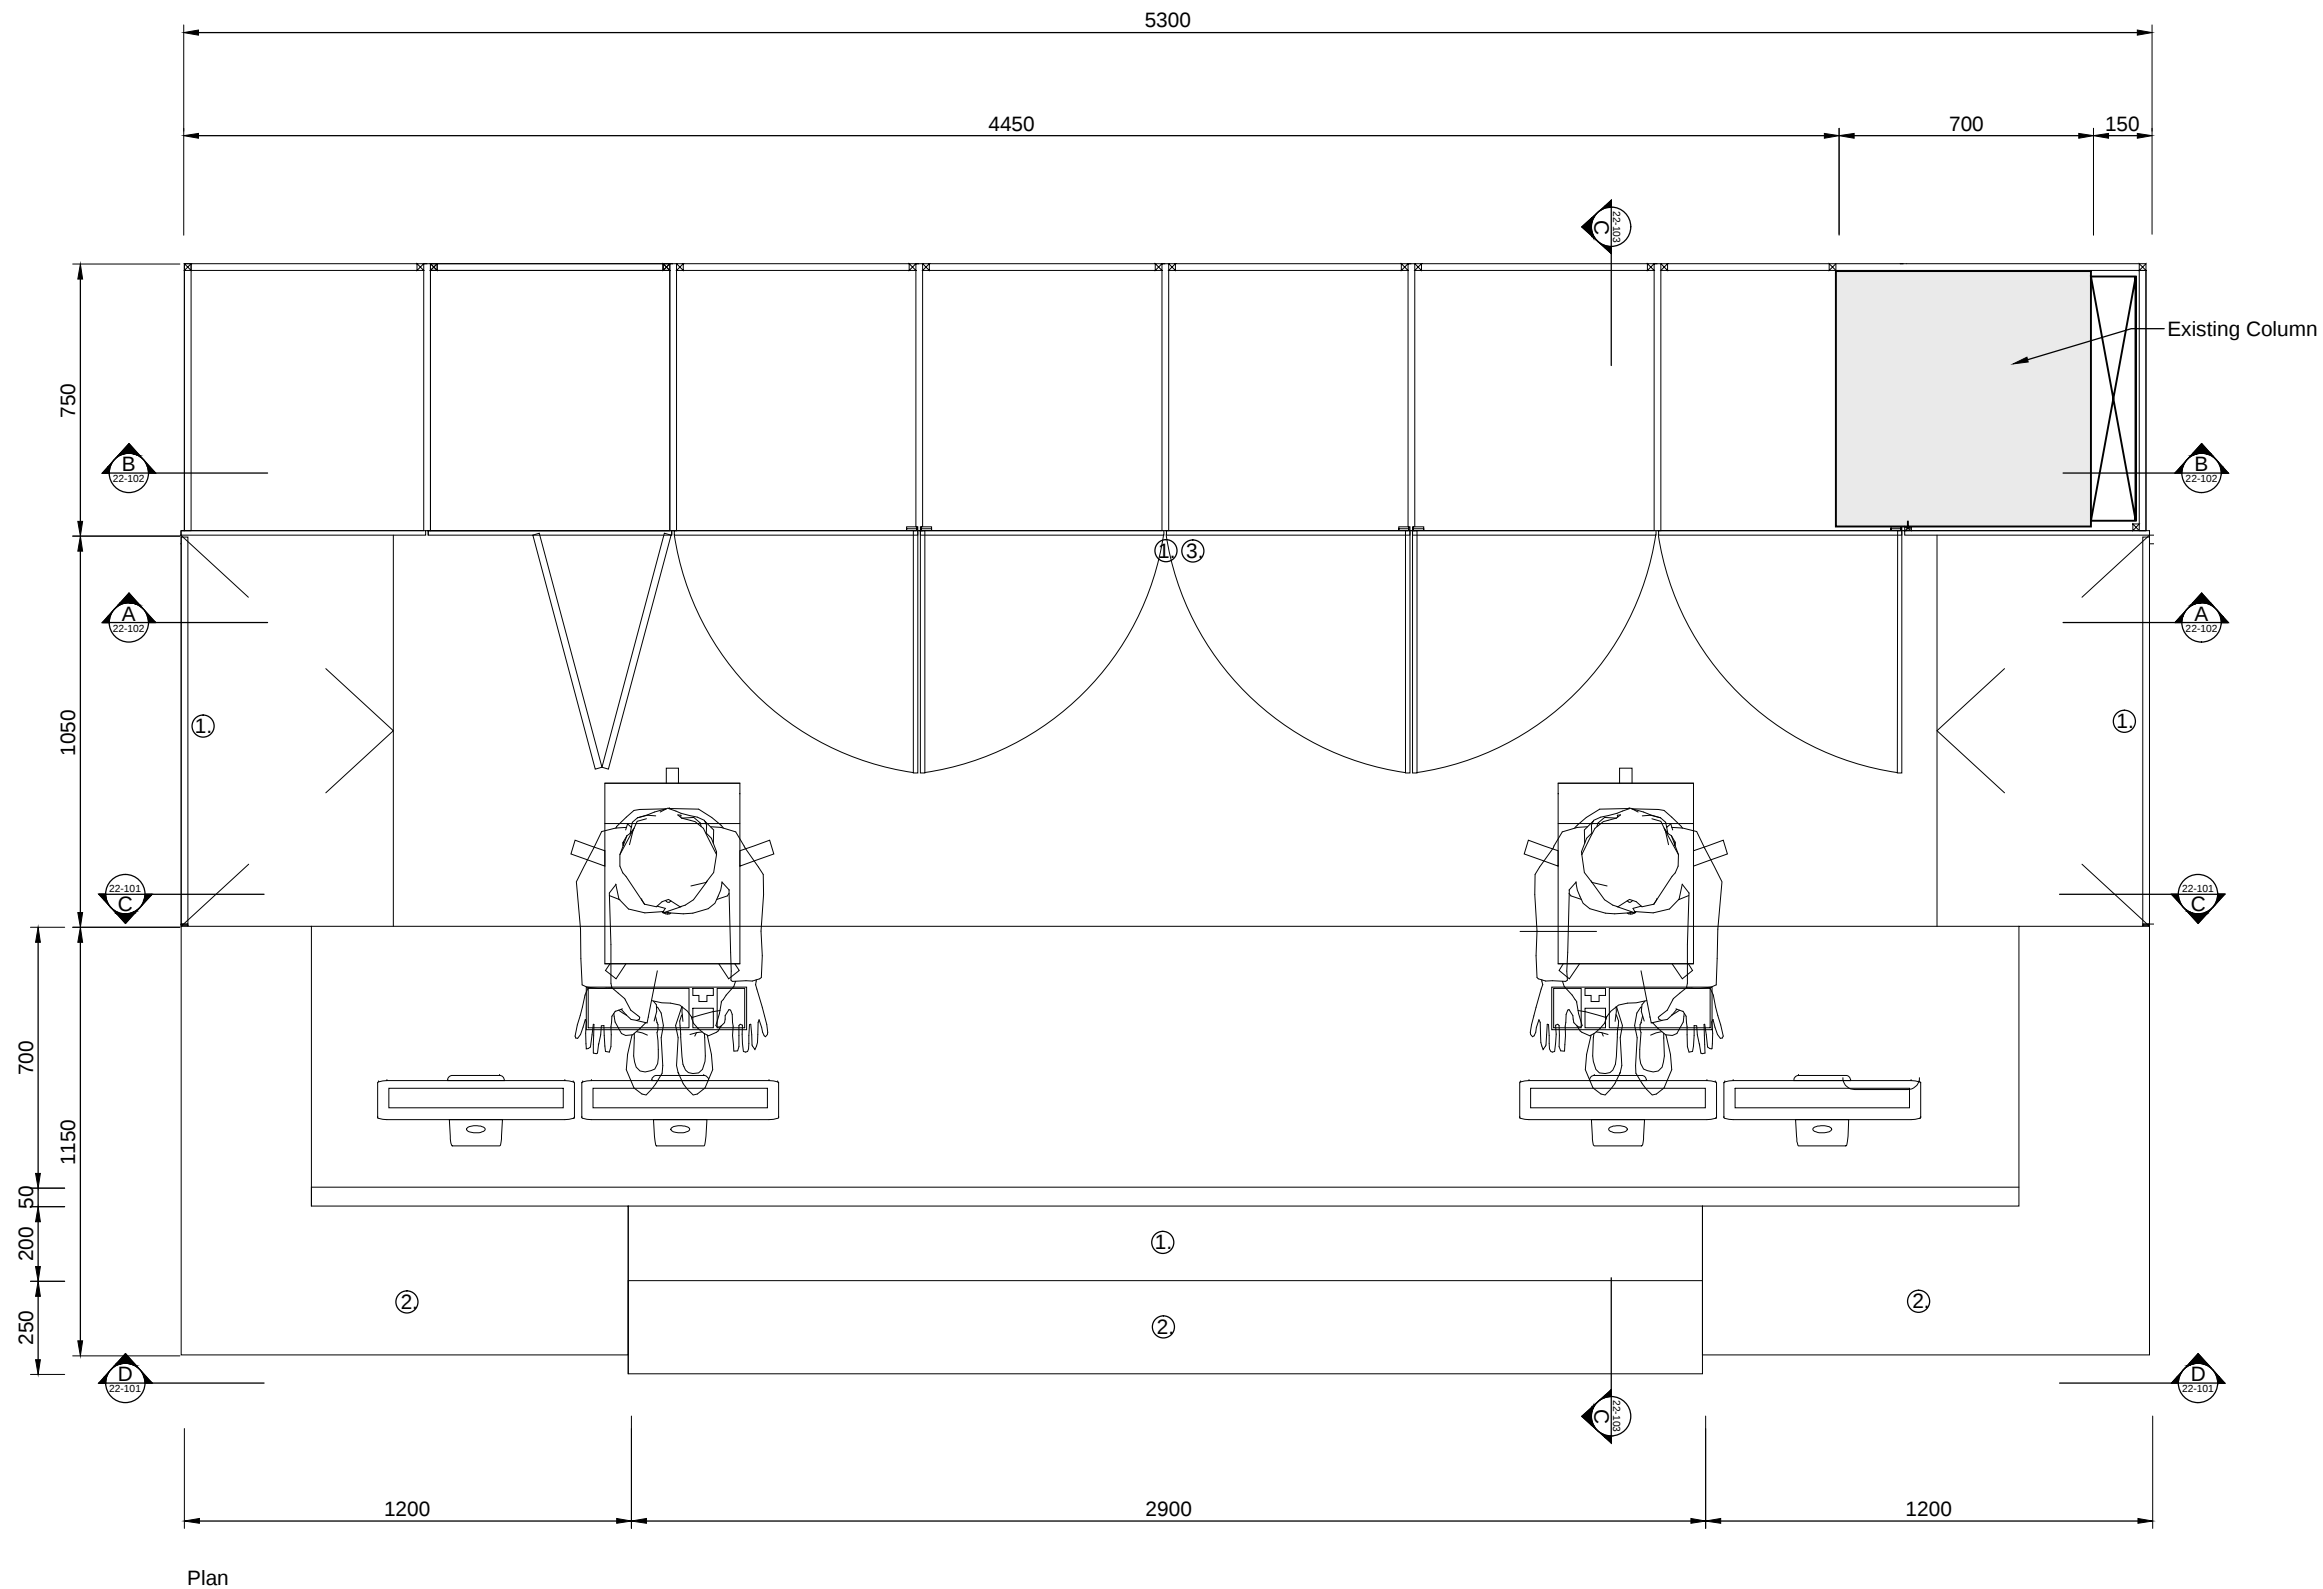

① Jasmine White Corian



② Terrazzo

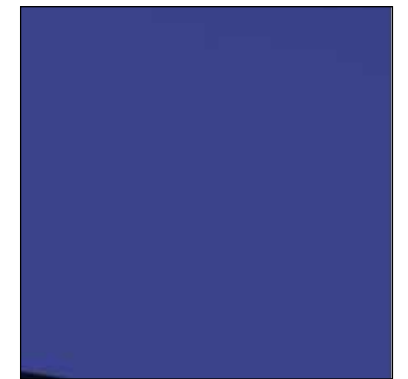

③ Pantone 286

Materials

Berman Guedes Stretton
Architects + Designers

25 Cave Street
Oxford
OX4 1BA

9B Ladbroke Grove
London
W11 3BD

Tel. 01865 791728
Fax. 01865 791732

Tel. 0203 220 0230
Fax. 0203 220 0231

e-mail: info@bgsarchitects.co.uk www.bgsarchitects.co.uk ©

Client		Scale: 1:20	Status: PLANNING
Institute of Education, London		Size: A3	
Project		Drawing Number	Rev.
Reception Hall		2936-A-22-100	1ST
Title			
Reception Desk Plan			