



Elevation A

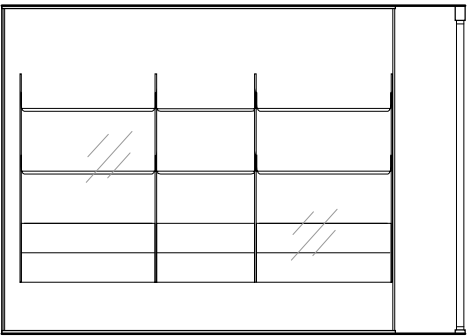

Elevation B

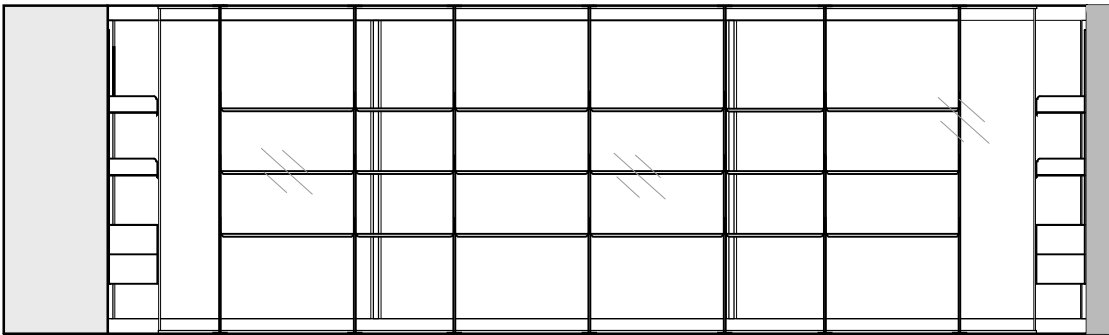

Elevation C

Berman Guedes Stretton
Architects + Designers

25 Cave Street
Oxford
OX4 1BA

9B Ladbroke Grove
London
W11 3BD

Tel. 01865 791728
Fax. 01865 791732

Tel. 0203 220 0230
Fax. 0203 220 0231

e-mail: info@bgsarchitects.co.uk www.bgsarchitects.co.uk ©

Client	Scale: 1:50	Status: PLANNING
Institute of Education, London	Size: A3	
Project	Drawing Number	Rev.
Reception Hall	2936-A-22-111	1ST
Title		
Literature Display and Cafe Storage		