


Existing Elevation 1:50

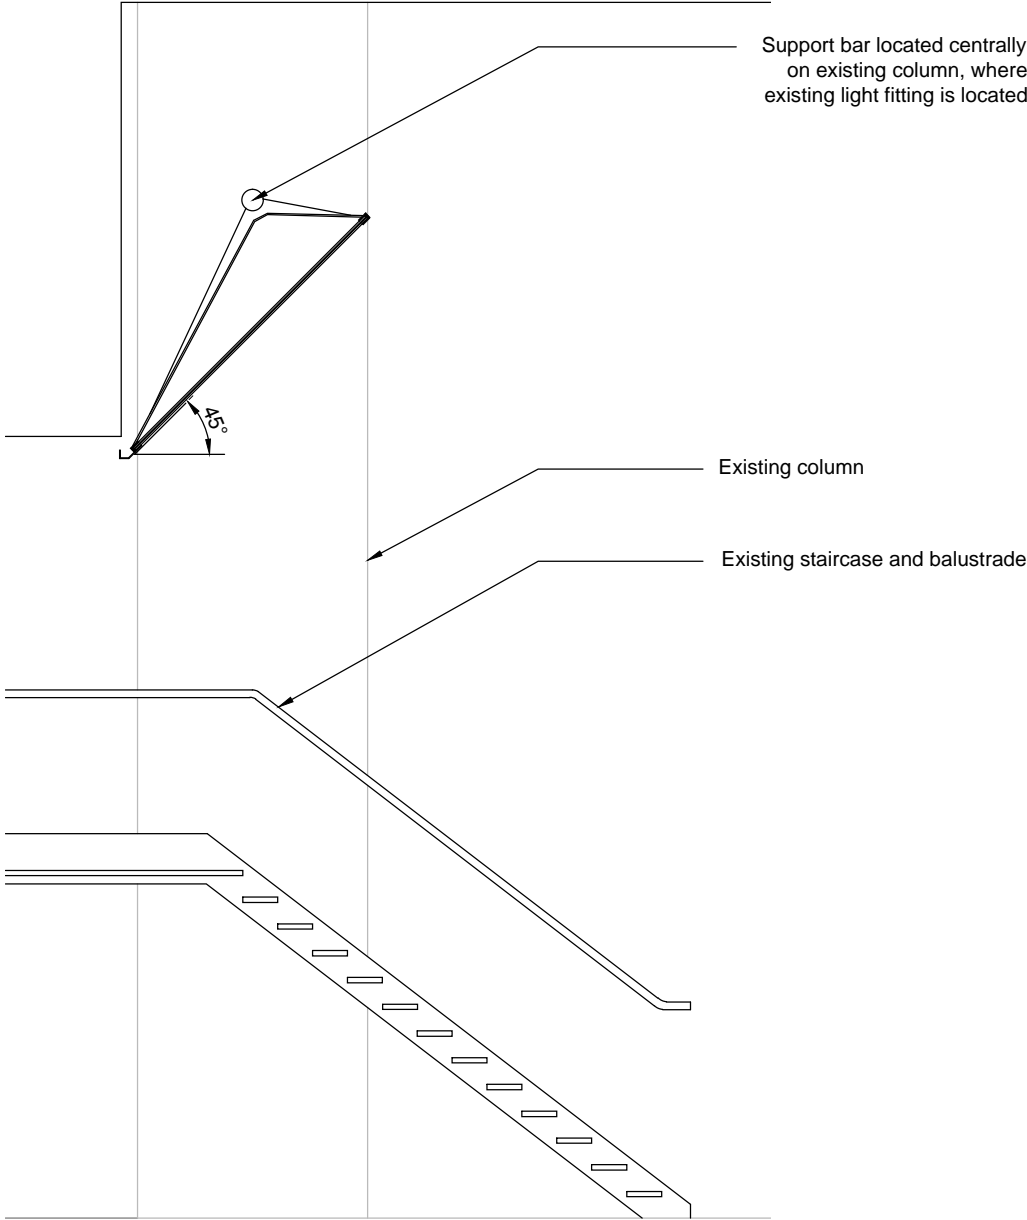

Proposed Elevation 1:50

<div><div><div>Berman Guedes Stretton</div><div>Architects + Designers</div></div><div><div><div>25 Cave Street</div><div>Oxford</div><div>OX4 1BA</div></div><div><div>Tel. 01865 791728</div><div>Fax. 01865 791732</div></div><div><div>e-mail: info@bgsarchitects.co.uk</div><div>www.bgsarchitects.co.uk</div></div></div><div><div><div>9B Ladbroke Grove</div><div>London</div><div>W11 3BD</div></div><div><div>Tel. 0203 220 0230</div><div>Fax. 0203 220 0231</div></div><div><div>©</div></div></div></div>	Client		Scale: 1:50		Status: PLANNING	
	Institute of Education, London		Size: A3			
	Project		Drawing Number			Rev.
	Reception Hall		2936-A-22-113			A
	Title					
Glazed Canopy existing and proposed						