
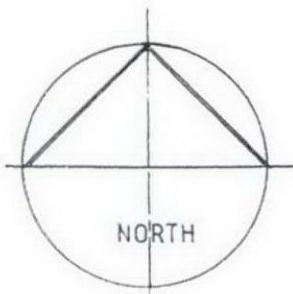


ent's Park

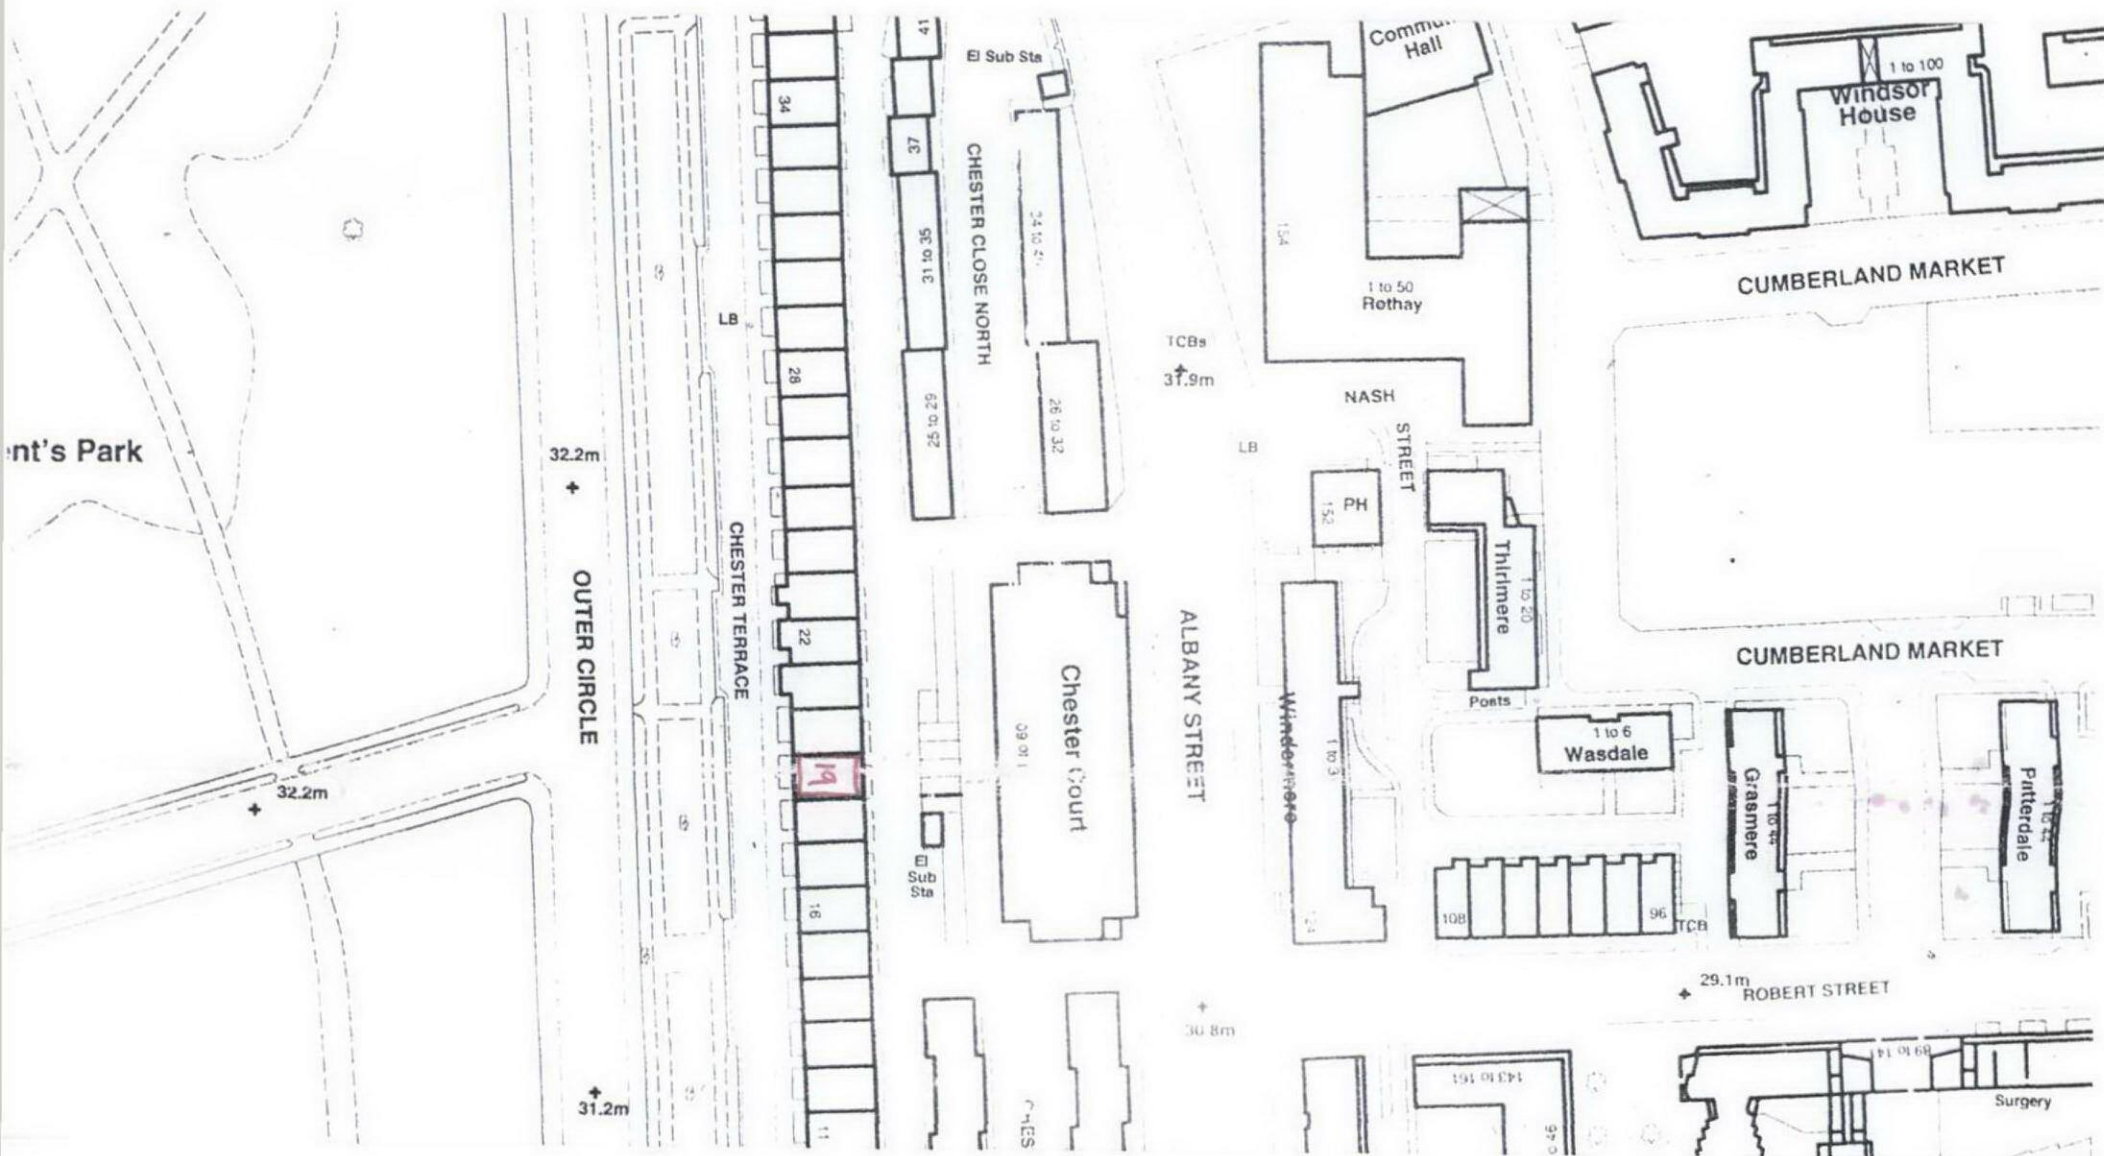

Project 19 CHESTER TERRACE LONDON NW1	Drawing: LOCATION PLAN	Scale: 1:1250 Date: September 2007 Drawn: JK No. 423/LP
Client: MR & MRS FAIMAN	JOHN KERR ASSOCIATES 57 CAMDEN MEWS LONDON NW1 9BY Tel: 020 7209 2784 Fax: 020 7209 2786	