

notes

Drawing to be read in conjunction with
Hard Landscape and Planting drawings FL_WAI_P_001
to FL_WAI_P_016, Specification for Planting Works
FL_WAI_spec_001, Schedule of Plants FL_WAI_S_010
and Detail Drawings FL_WAI_D_01 to FL_WAI_D_10.
Do not scale from this drawing.
All measurements to be checked on site.

Bound paving surface:
natural aggregate to match sett
paving [type & supplier tbc]

binder course: tbc

sub-base course: 100mm minimum
compacted and blinded non
frost-susceptible M o T Type 1
granular material, suitable for
pedestrian areas

geotextile: Terram 1000 or similar
non-woven geotextile


sub-grade: to be suitable material for
footpath construction

Ground beneath the full remaining area
of each planter to be broken out and
checked to ensure that it is
free-draining and free of hardcore,
brick, concrete, metal and extraneous
material.

Planting bed to be provided with:

- Subsoil min depth 200mm, free of stones over 50mm dia. free of hardcore, brick, concrete, metal and extraneous material.
- Drainage layer 150mm depth washed horticultural gravel and Terram 1000 non-woven geotextile.
- Topsoil suited to site ground conditions with soil improver as required for plant establishment.

Soil analysis report from ISO 1725 registered laboratory to be provided. Nutrients & texture to BS 3882 and pH to match site soil. Not less than 4% organic matter and not less than 25% water holding capacity. Max size of stones 25mm.

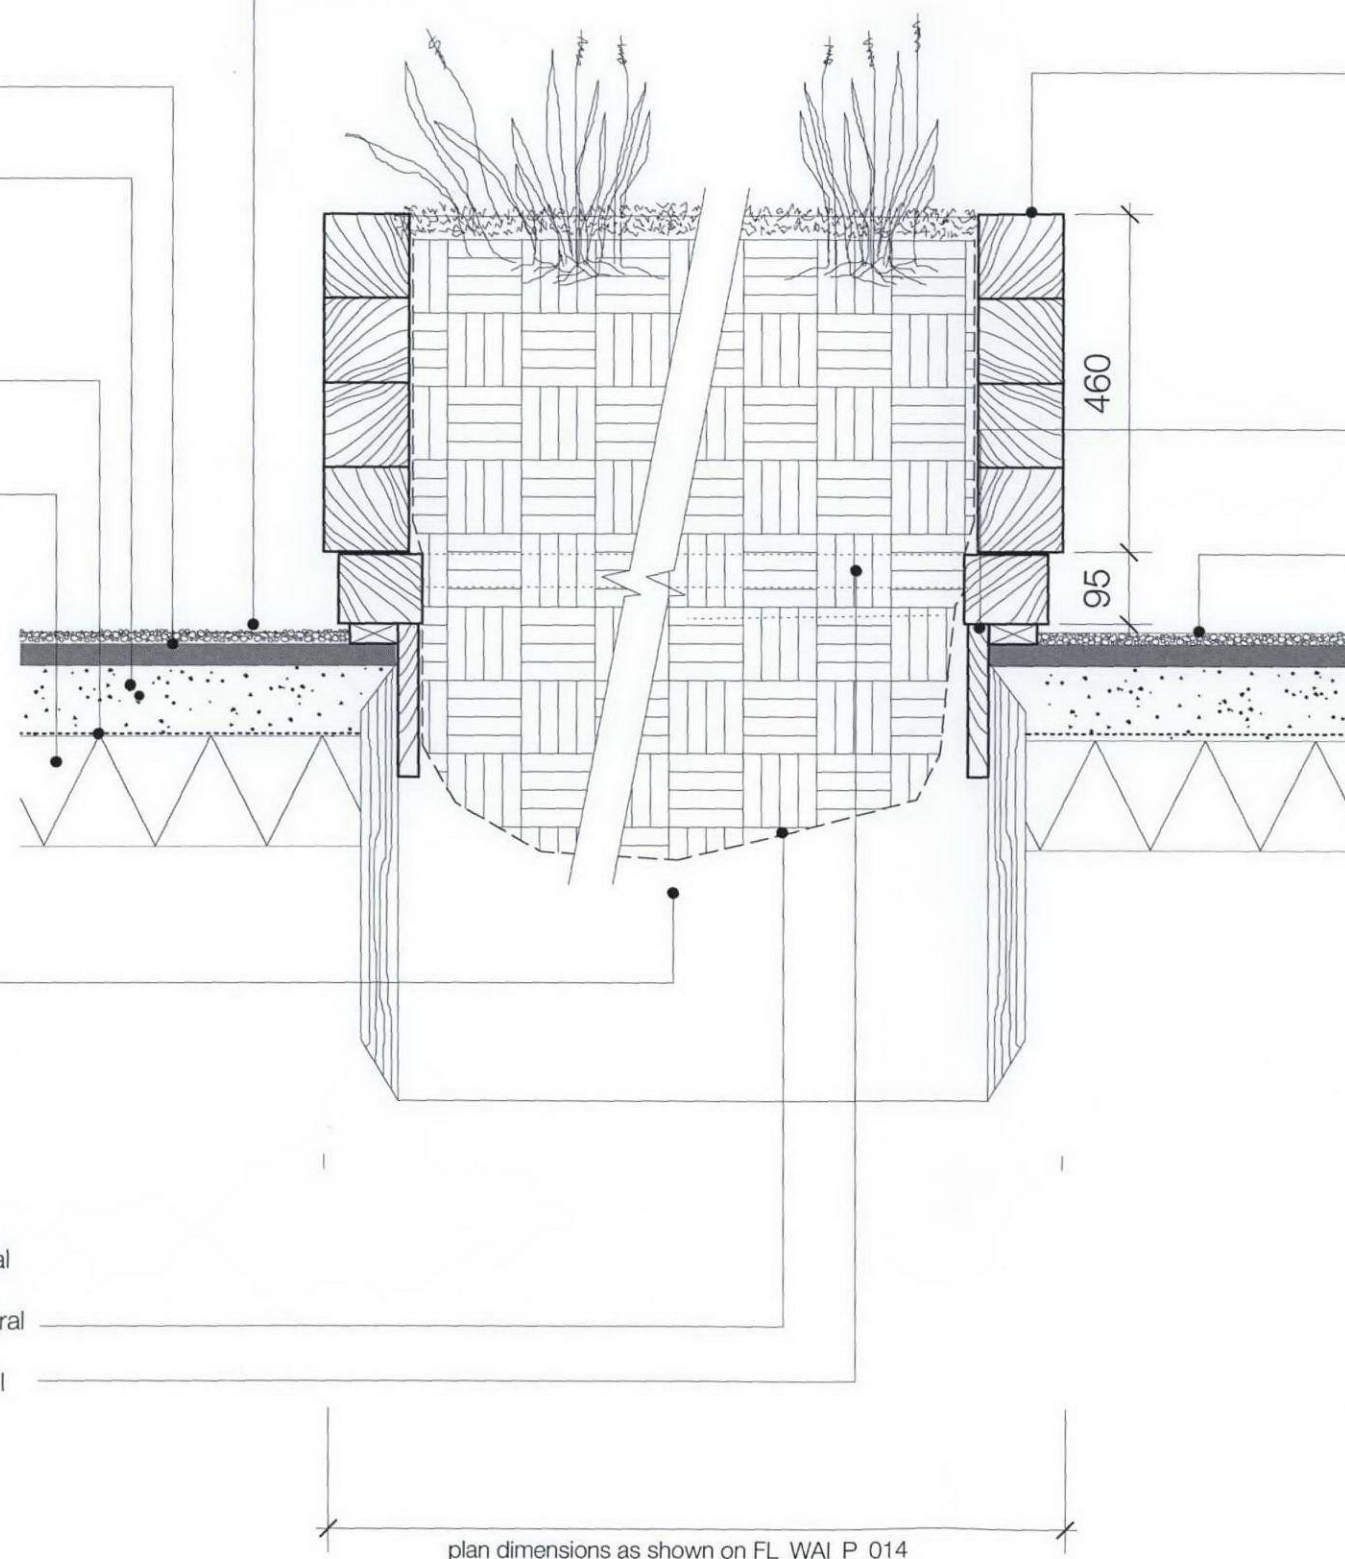

Planters:

3 no. 1000 x 1000mm and 3 no. 1000 x 2400mm
in plan dimensions. All 565mm height, in solid oak
93mm square timbers, 4 timbers high [To be
supplied by Bramhall 1840 Ltd]

Timber fillers to be used to level each planter
relative to gravel surface. Refer to plans to confirm
dimensions and setting out.

Bound paved surface to extend 100mm
beyond internal vertical side of planter,
applied up to a timber edging [Q10: 200b]

Bound paving surface:
natural aggregate to match sett paving
[type & supplier tbc]

plan dimensions as shown on FL_WAI_P_014

Waites Houses | detail drawing 06

planter section: showing frame & open base

september 2011 | 1:10 @ a3 | FL_WAI_D_06

FORUM landscape architects

74 Linzee Road London N8 7RE :+44(0)20 8341 1411
mail@forumlandscape.co.uk www.forumlandscape.co.uk