


notes

Drawing to be read in conjunction with  
Hard Landscape and Planting drawings FL\_WAI\_P\_001  
to FL\_WAI\_P\_016, Specification for Planting Works  
FL\_WAI\_spec\_001, Schedule of Plants FL\_WAI\_S\_010  
and Detail Drawings FL\_WAI\_D\_01 to FL\_WAI\_D\_10.  
Do not scale from this drawing.  
All measurements to be checked on site.

Private garden boundary fences and  
gates and paving to the Architect's  
design.

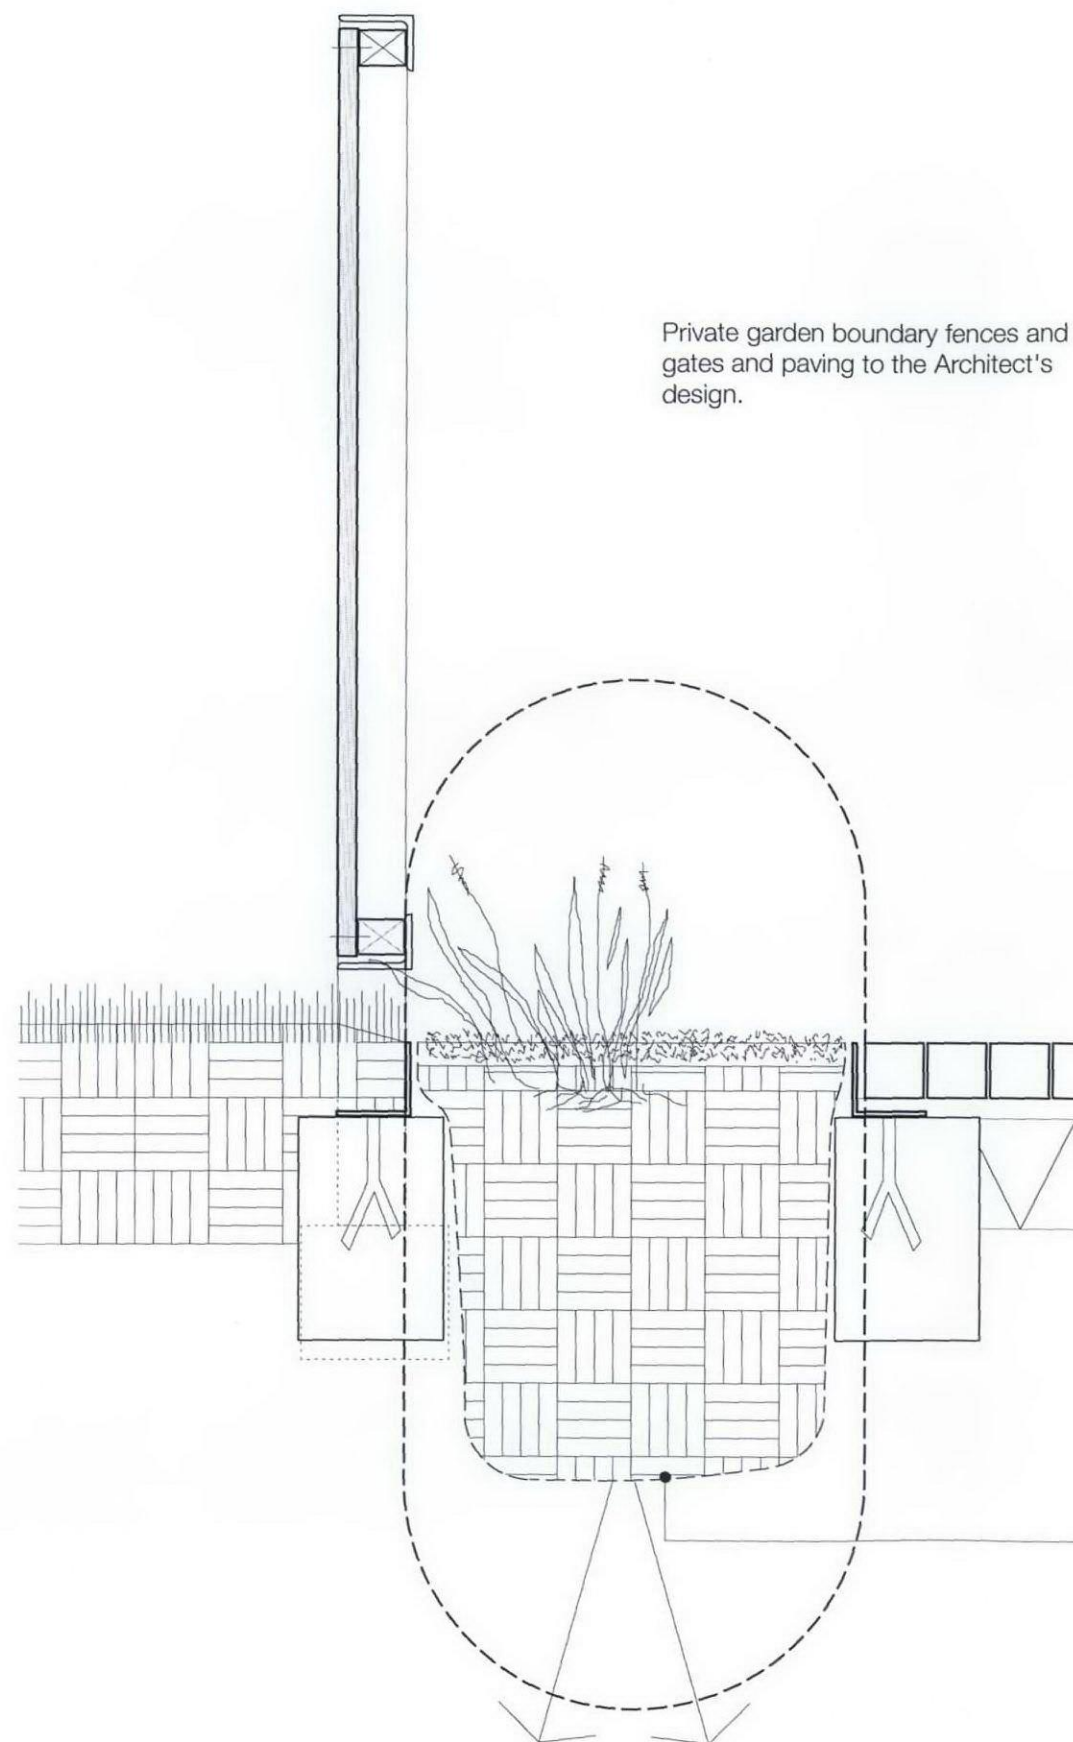

Ground beneath the full remaining area  
of each planter to be broken out and  
checked to ensure that it is  
free-draining and free of hardcore,  
brick, concrete, metal and extraneous  
material.

Planting bed to be provided with:

- Subsoil min depth 200mm, free of stones over 50mm dia. free of hardcore, brick, concrete, metal and extraneous material.
- Drainage layer 150mm depth washed horticultural gravel and Terram 1000 non-woven geotextile.
- Topsoil suited to site ground conditions with soil improver as required for plant establishment.

Soil analysis report from ISO 1725 registered laboratory to be provided. Nutrients & texture to BS 3882 and pH to match site soil. Not less than 4% organic matter and not less than 25% water holding capacity. Max size of stones 25mm.

Waites Houses | detail drawing 09  
planting in private gardens: showing open base

september 2011 | 1:10 @ a3 | FL\_WAI\_D\_09

**F O R U M** landscape architects

74 Linzee Road London N8 7RE :+44(0)20 8341 1411  
mail@forumlandscape.co.uk www.forumlandscape.co.uk