



notes

Drawing to be read in conjunction with  
Hard Landscape and Planting drawings FL\_WAI\_P\_001  
to FL\_WAI\_P\_016, Specification for Planting Works  
FL\_WAI\_spec\_001, Schedule of Plants FL\_WAI\_S\_010  
and Detail Drawings FL\_WAI\_D\_01 to FL\_WAI\_D\_10.  
Do not scale from this drawing.  
All measurements to be checked on site.

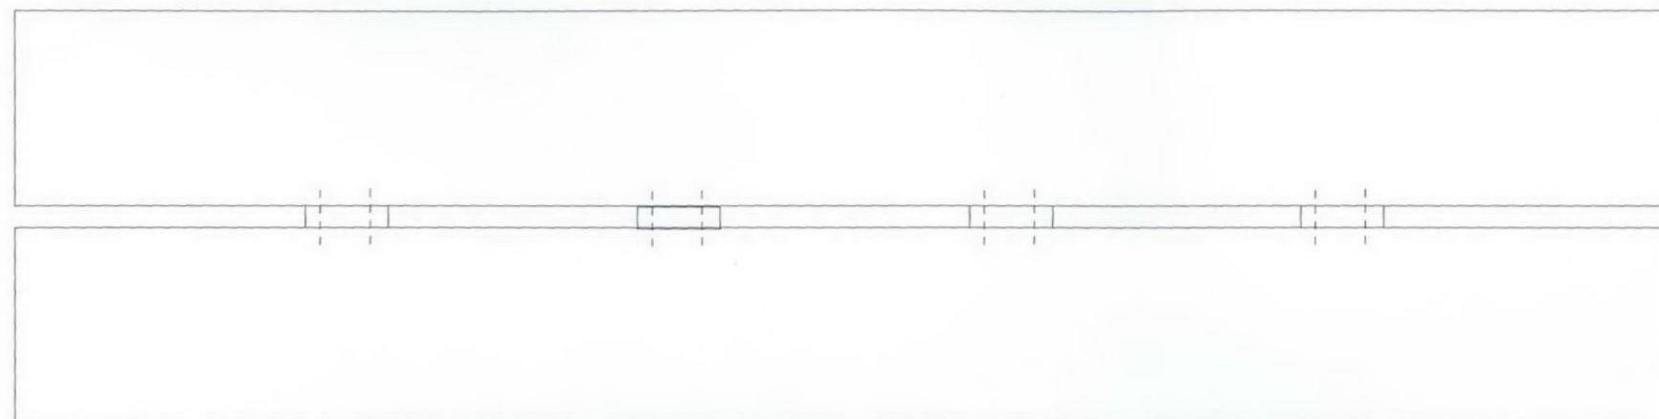

Seats for Flower Garden area:  
2 o. in solid oak, frame made in two  
sections with joining blocks in matching  
oak. Oiled finish.  
400 x 1800mm plan dimensions x  
450mm height.  
Refer to plan FL\_WAI\_P\_015  
[To be supplied by Bramhall 1840 Ltd]

Construction detail to be confirmed.

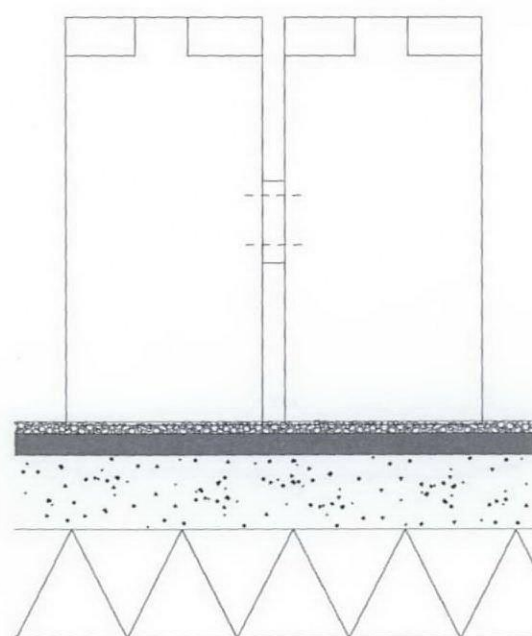

Waites Houses | detail drawing 10  
seat in flower garden

september 2011 | 1:10 @ a3 | FL\_WAI\_D\_10

**F O R U M** landscape architects

74 Linzee Road London N8 7RE :+44(0)20 8341 1411  
mail@forumlandscape.co.uk www.forumlandscape.co.uk