


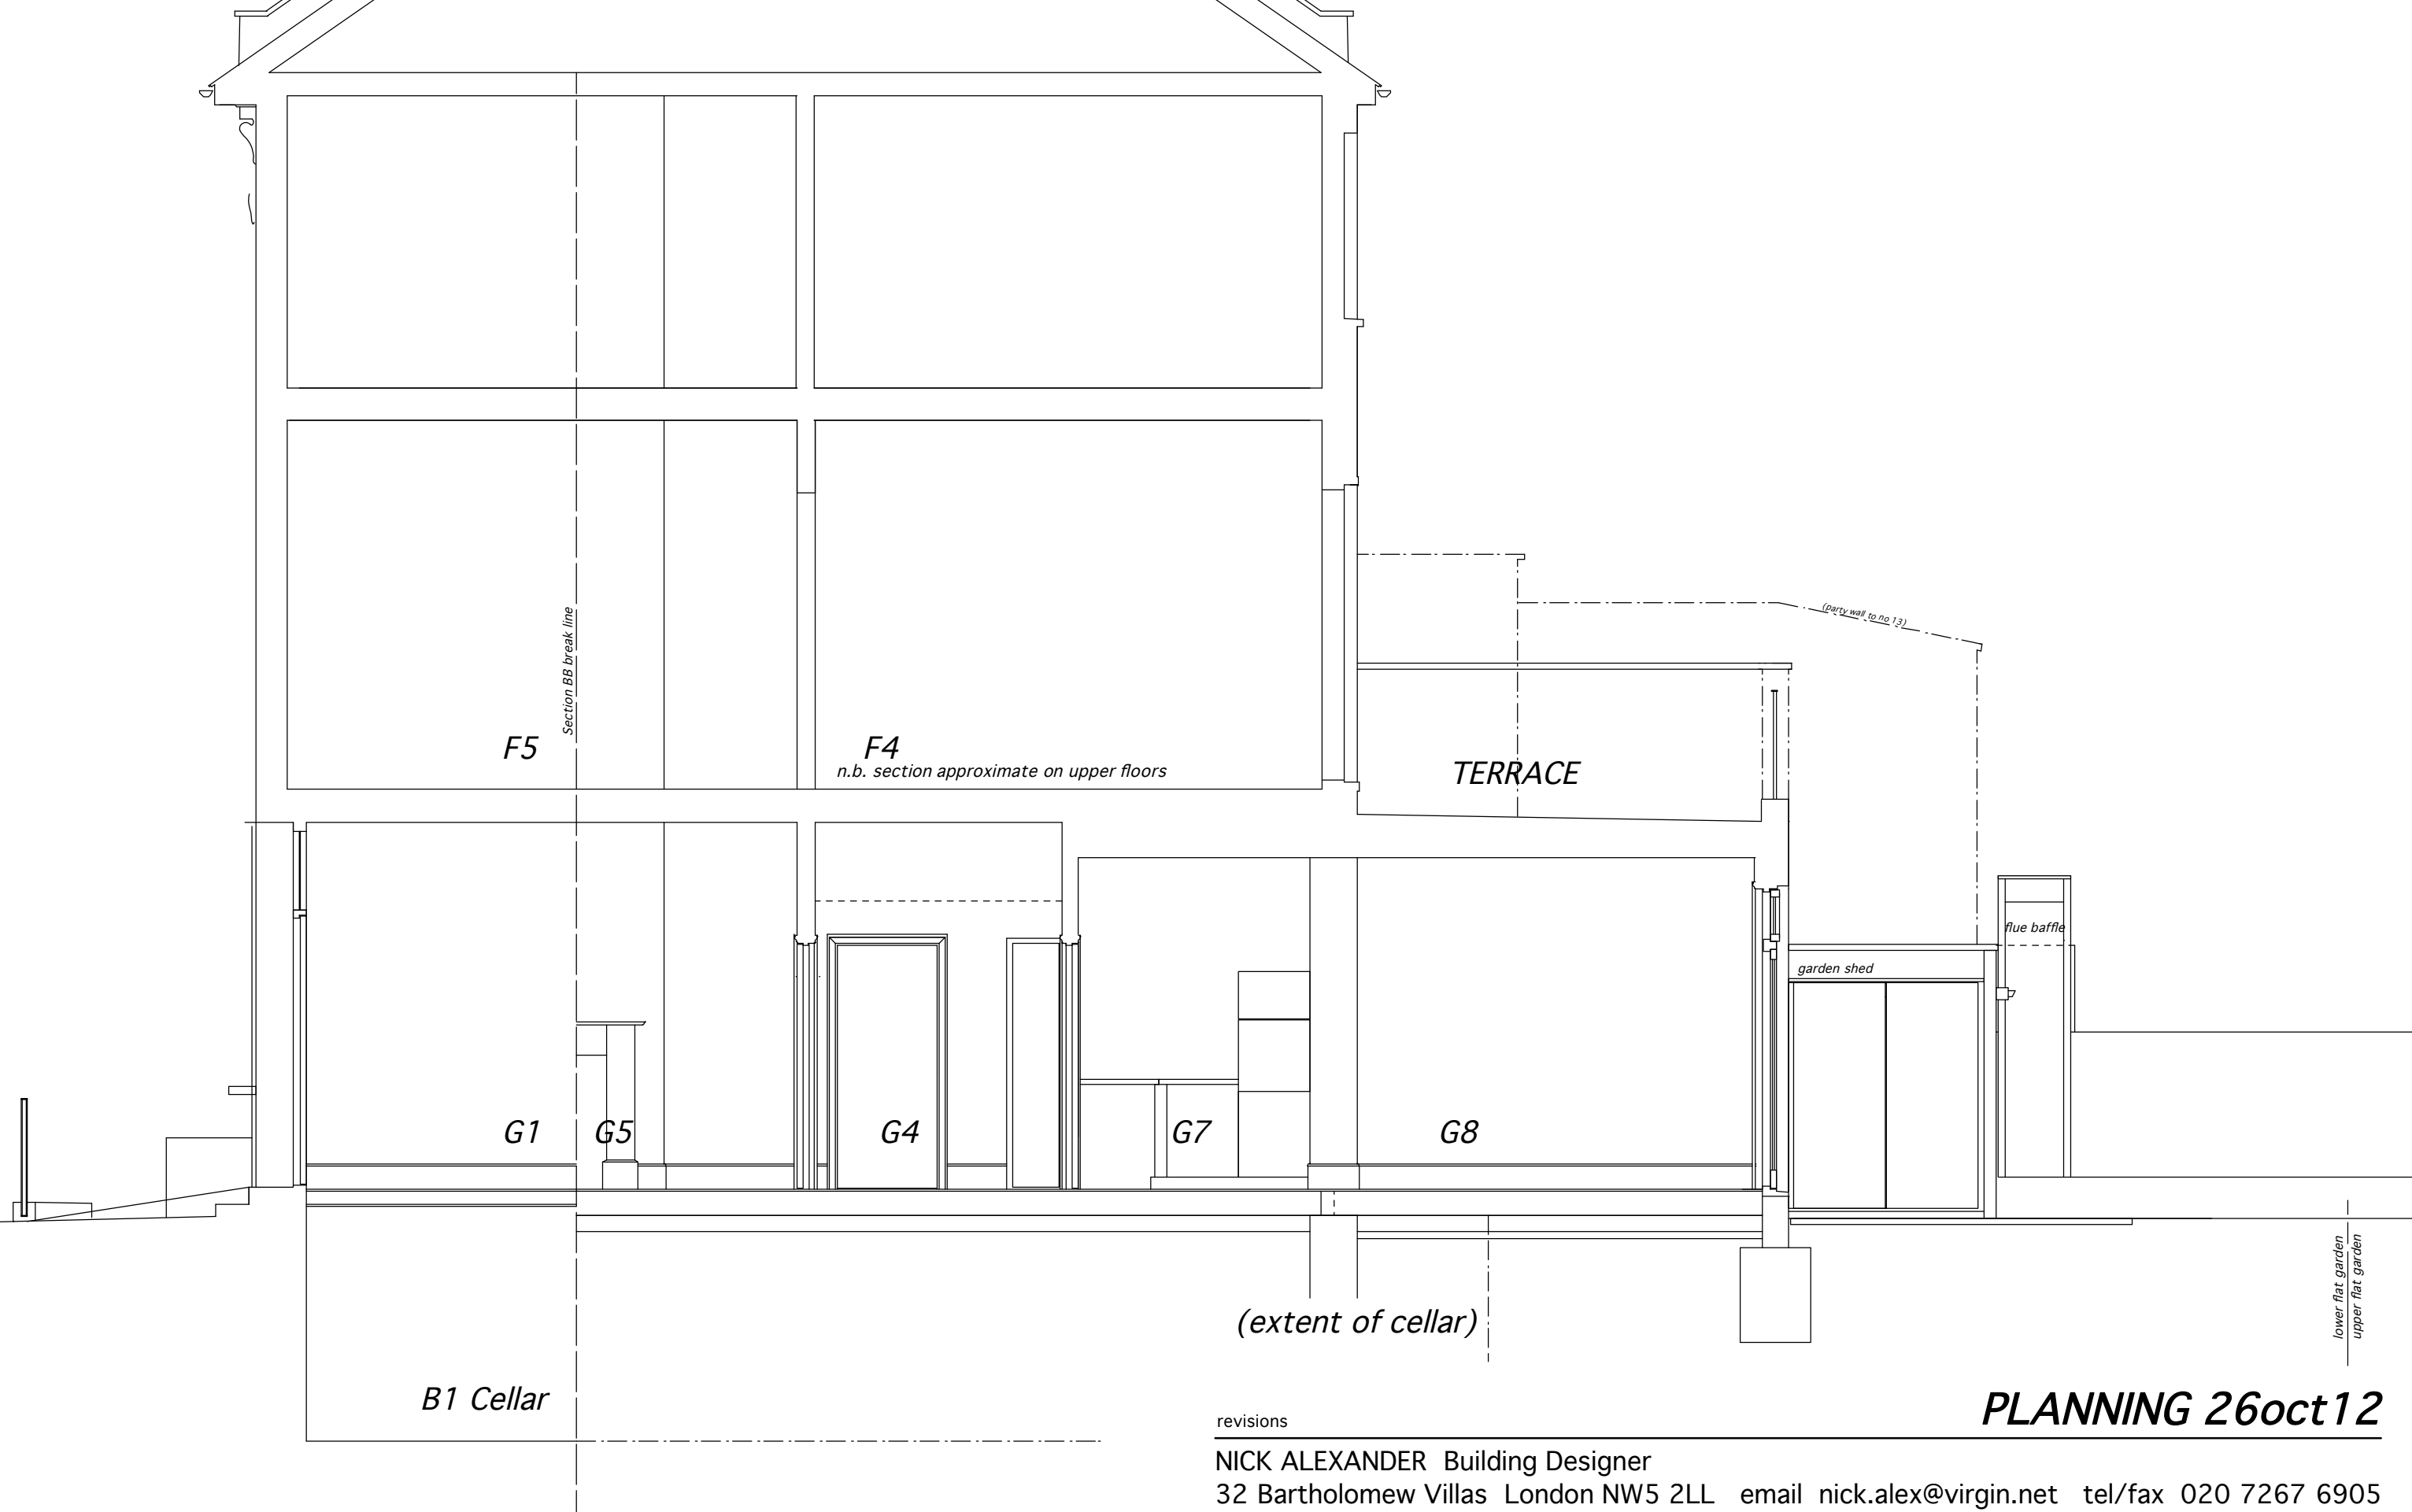

revisions

NICK ALEXANDER Building Designer
32 Bartholomew Villas London NW5 2LL email nick.alex@virgin.net tel/fax 020 7267 6905

client: Arthur Searle
job: **GROUND FLOOR, 15 BARTHOLOMEW VILLAS LONDON NW5 2LJ**

drawing: **Section CC Long section to North Existing**

drawn: 16 August 2012

scale (onA3): 1:50

drg. no:

138/08

rev:

-

PLANNING 26oct12