

Side Section - (A4)
(Without Side Wall)

Size Ratio 1:50


Drawing 13

(12/06/12012)

Walls line up
next doors glass
conservatory.

Balcony which
can be used by all
flats as a fire exit.

Maximum height of
new floor 149
Minimum height to
left side 220
Minimum height to
right side 165

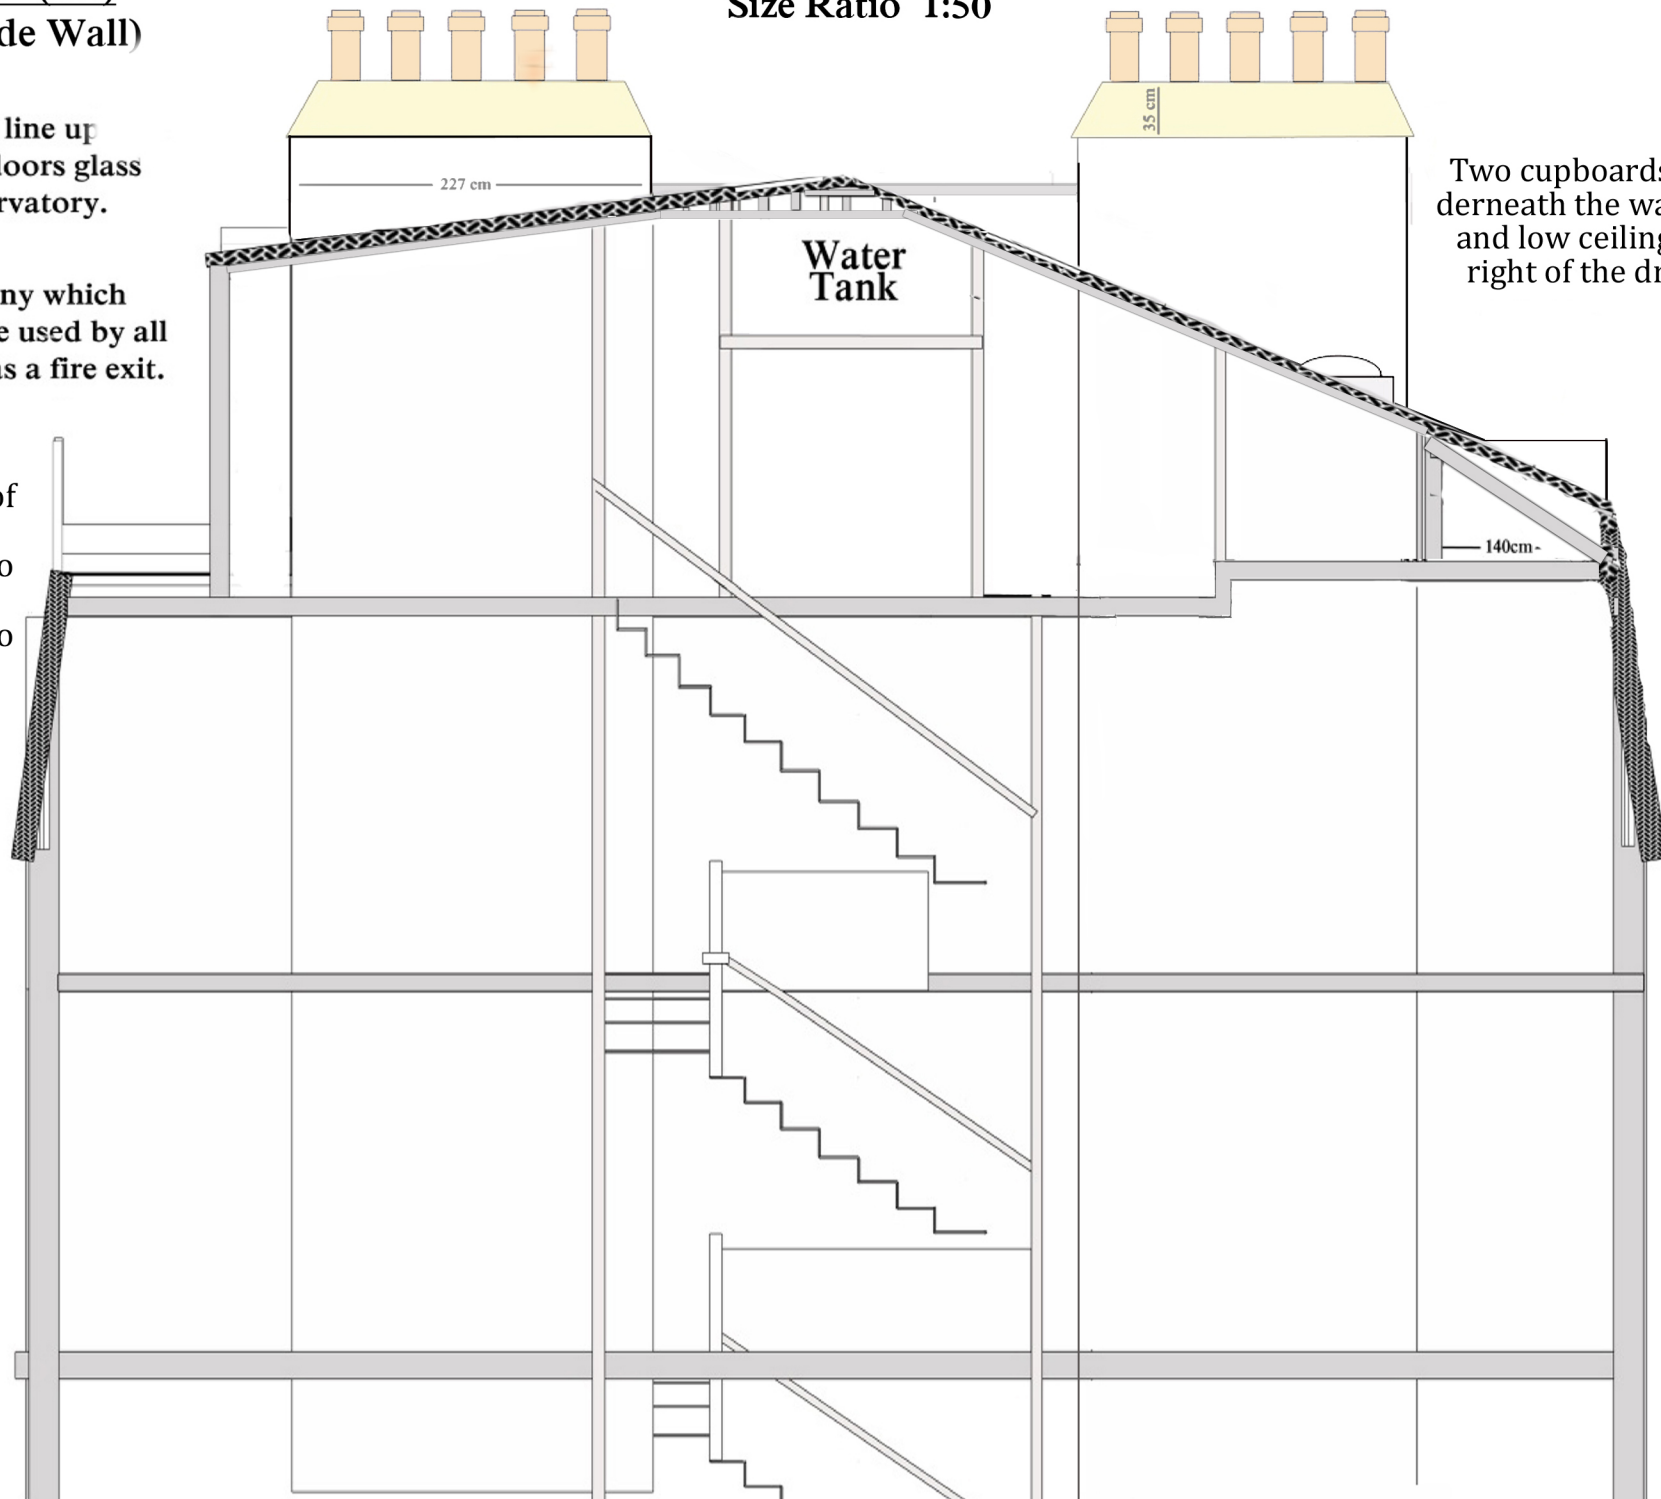

Two cupboards lie un-
derneath the water tank
and low ceiling to the
right of the drawing

