


Roof Plan - (A4)

Drawing 2

(12/06/12012)

Birdseye View

Size ratio 1:50 (cm)

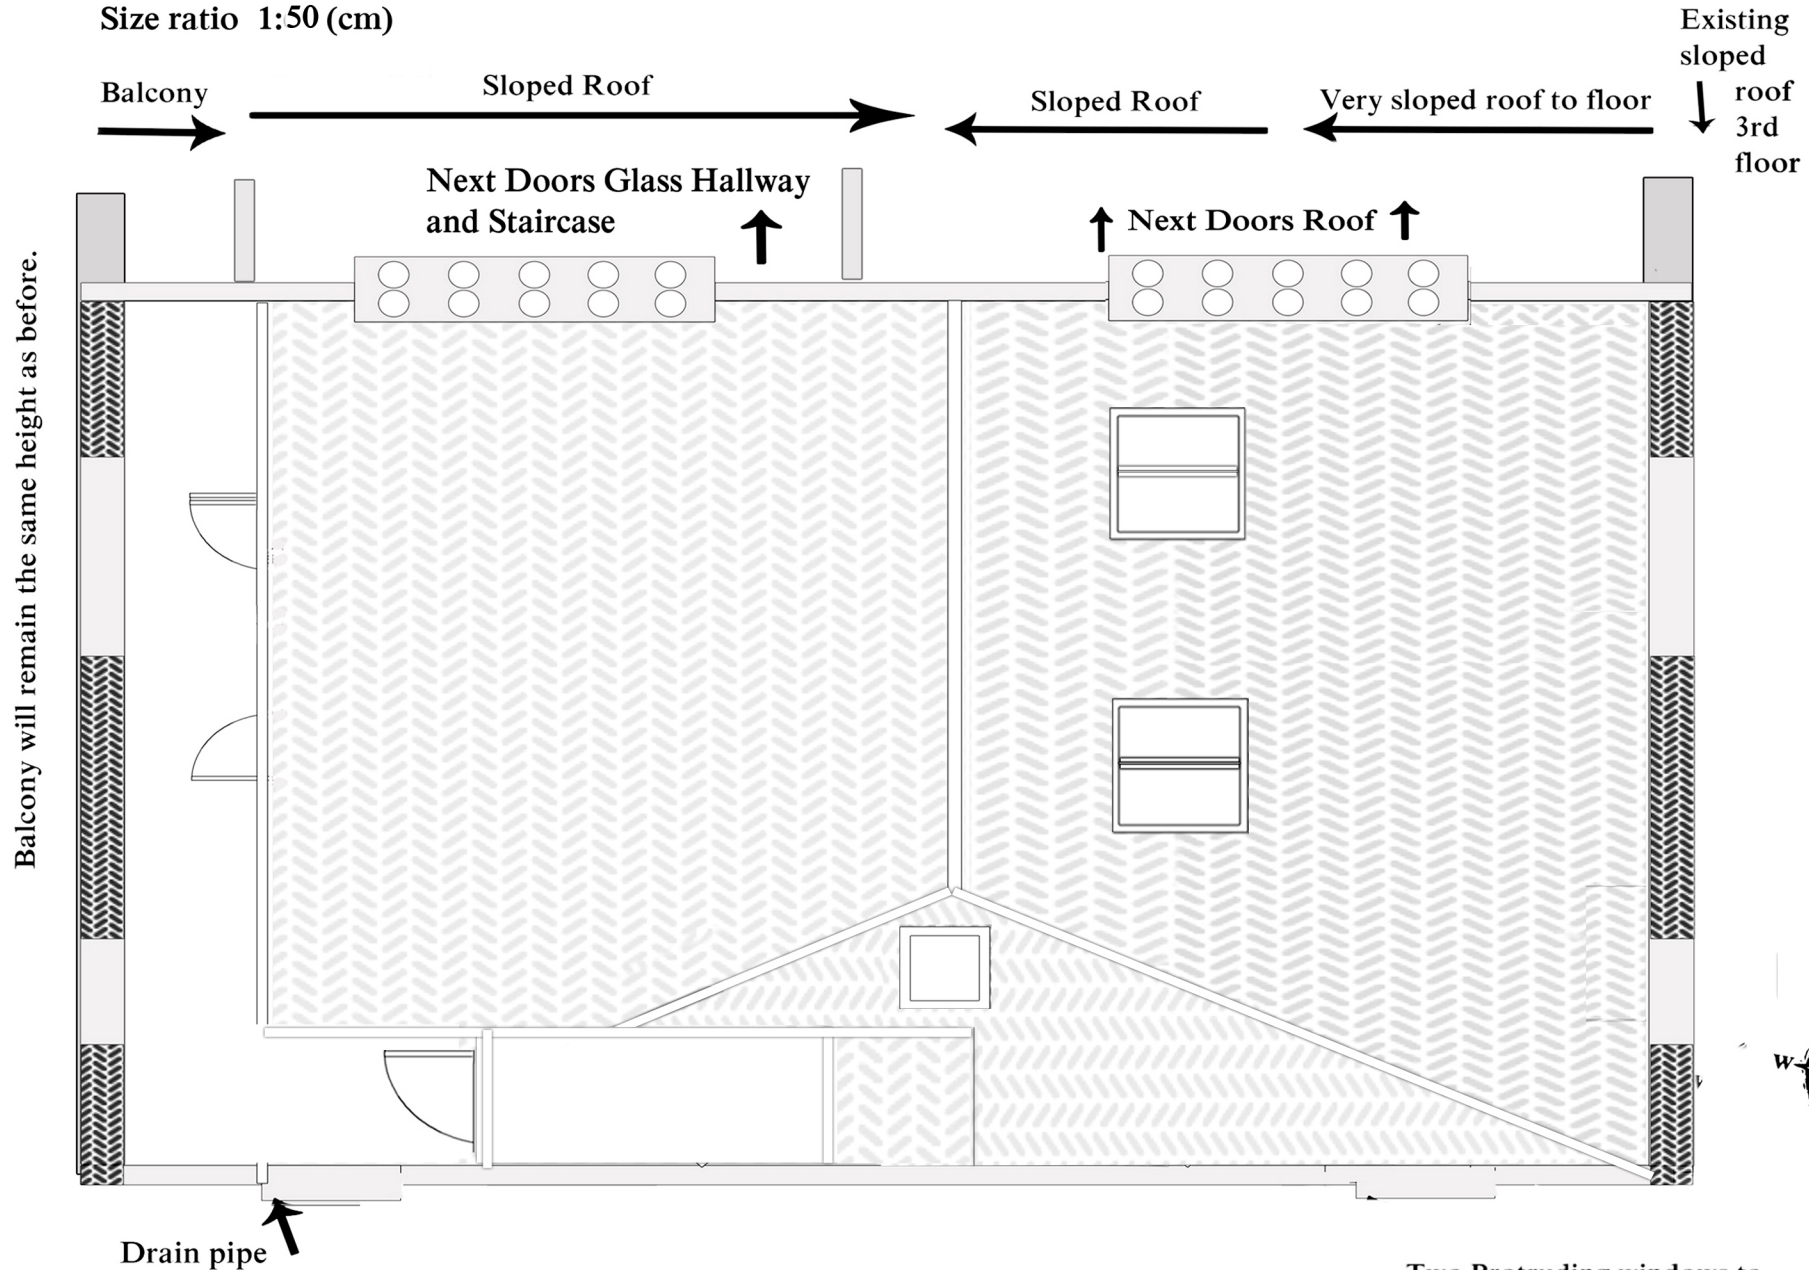

Two Protruding windows to match that house