




1 SOUTH EAST ELEVATION




2 SOUTH WEST ELEVATION

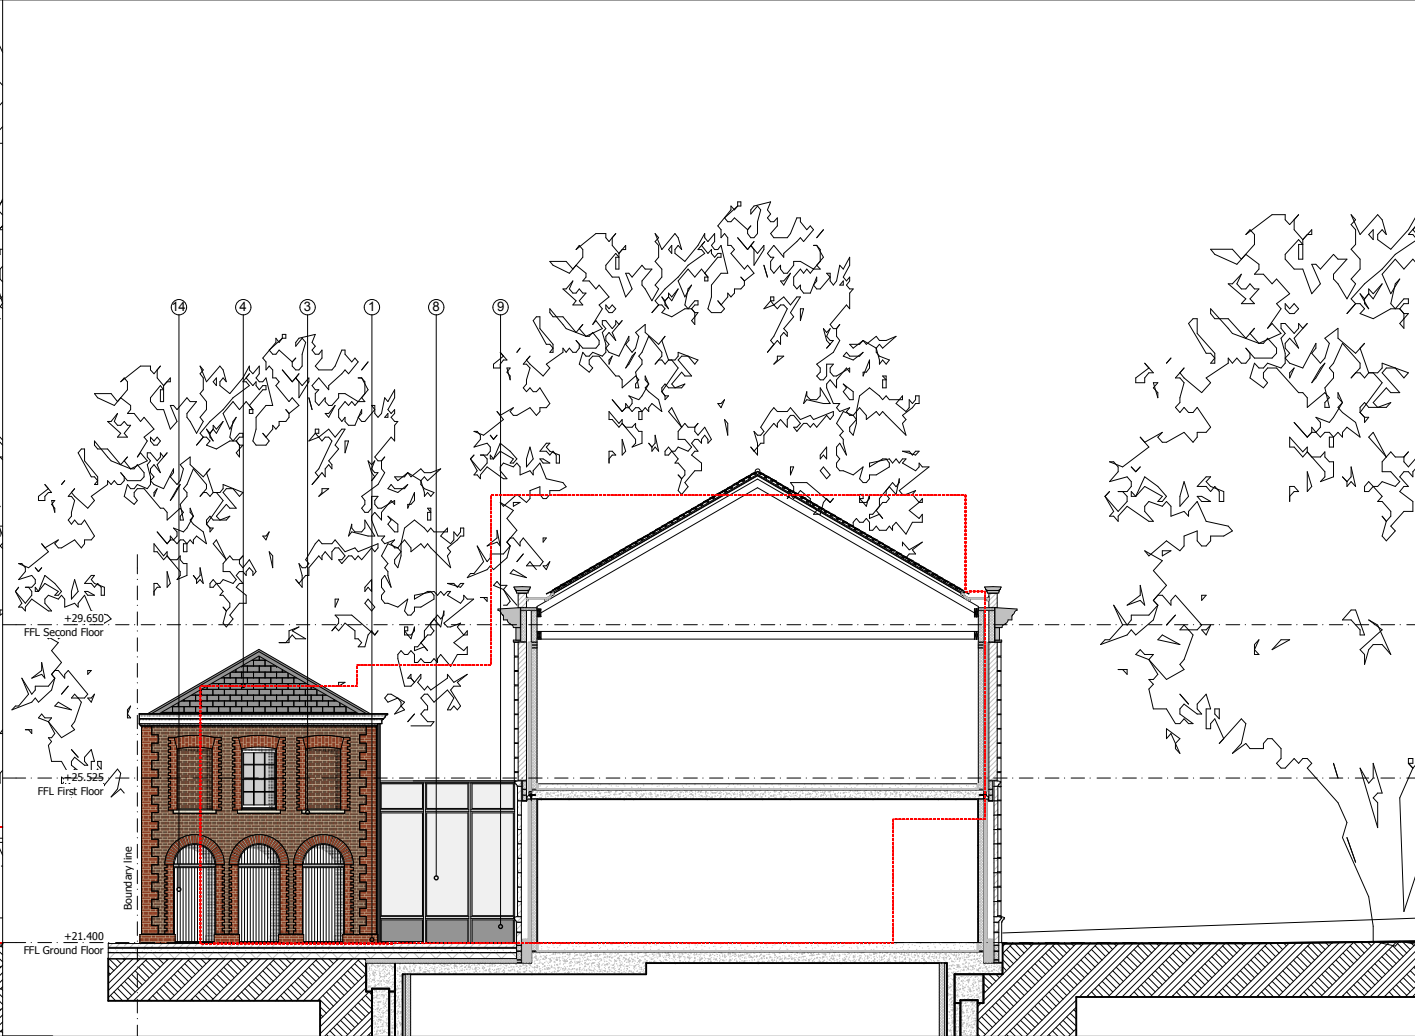

3 SOUTH WEST COURTYARD ELEVATION

DO NOT SCALE FROM THIS DRAWING
Figured dimensions only are to be taken from this drawing. All dimensions are to be checked on site before any work is put in hand.
If in doubt, ask.

Copyright © Spence Harris Hogan Limited 2012
Registered in England & Wales. Registered No. 261 0615
SHH is the trading name of Spence Harris Hogan Limited

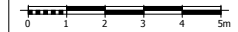

Legends & Notes:

EXTERNAL FINISHES LEGEND	
1	RED STOCK FACE BRICKWORK IN FLEMISH BOND WITH STRUCK POINTING
2	MIXED RED STOCK FACE BRICKWORK IN FLEMISH BOND WITH STRUCK POINTING
3	HADDONSTONE PORTLAND 01 PRE-CAST STONE CLADDING ON CONCEALED METAL FIXINGS
4	NATURAL SLATE ROOF TILES ON TIMBER BATTENS
5	CLAY CHIMNEY POTS ON A MORTAR BEDDING TO CHIMNEY COPING
6	DOUBLE GLAZED TRADITIONAL PAINTED TIMBER DOOR SUITE WITH RECESSED FRAME
7	DOUBLE GLAZED TRADITIONAL PAINTED TIMBER BOX SASH WINDOW WITH LEAD WEIGHTS & PULLEYS IN RECESSED FRAME
8	CLEAR LAMINATED LOW E GLASS TO MINIMUM BS 5544
9	PACIFIED LAMINATED LOW E GLASS TO MINIMUM BS 5544
10	PAINTED CAST ALUMINIUM RAIN WATER DOWN PIPES
11	PAINTED HARDWOOD TIMBER SURROUND TO DORMER WINDOW
12	LEAD FLASHING TO TIMBER STUD FRAME
13	PAINTED HARDWOOD TIMBER DOOR WITH RECESSED FIELD PANELS AND DECORATIVE HIGHLIGHT WINDOW
14	LACQUERED HARDWOOD TIMBER DOOR WITH VERTICAL TONGUE & GROOVE SLATS ON CONCEALED FRAMES
15	POWDERCOATED ALUMINIUM HORIZONTAL LOUVRES ON FRAME

Drawing Status:

For Planning

Rev	Date	Descriptor	Athr.
PL06	26.10.12	Planning Issue	JC
PL08	12.10.12	Draft Planning Issue	JC
PL07	08.10.12	For Client Review	JC
PL06	21.09.12	For Client Review	JC



1 Vencourt Place, Ravenscourt Park
Hammersmith, London W6 9NU
Phone +44 (0) 20 8600 4171 Email info@shh.co.uk
shh.co.uk

1 Radlett Place

1 Radlett Place
London NW8 6BT

Client:

Radlett Holdings Ltd

Project:

200 Elevations

Elevations

(Project number)DWG number_Revision

(700)203_PL09