






1 Not to scale
TYPICAL FIRST FLOOR WINDOW

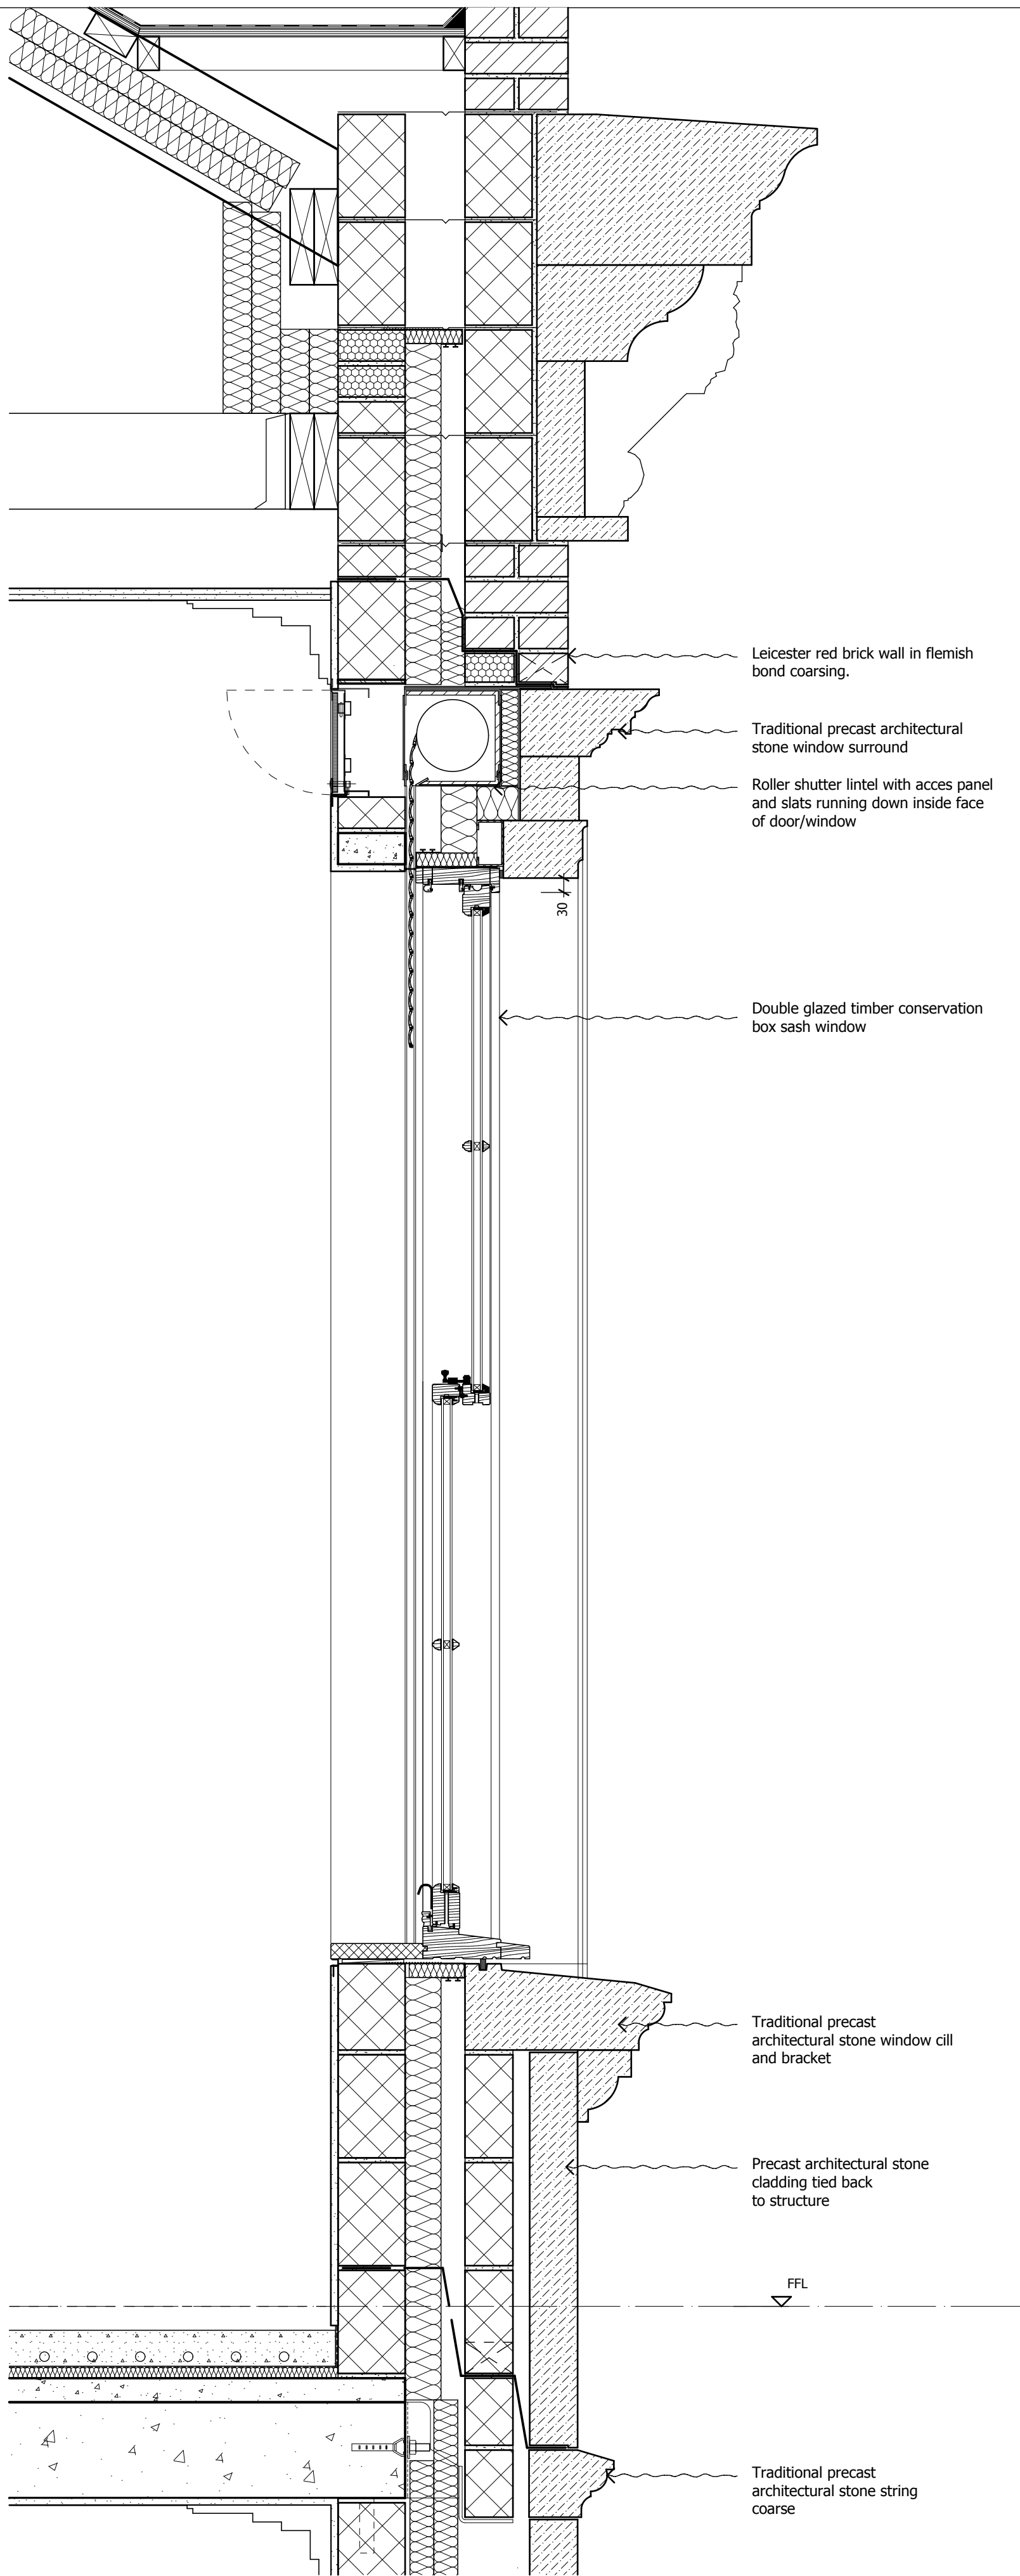

2 SCALE 1:10 @ A1 / 1:20 @ A3
TYPICAL FIRST FLOOR WINDOW SECTION

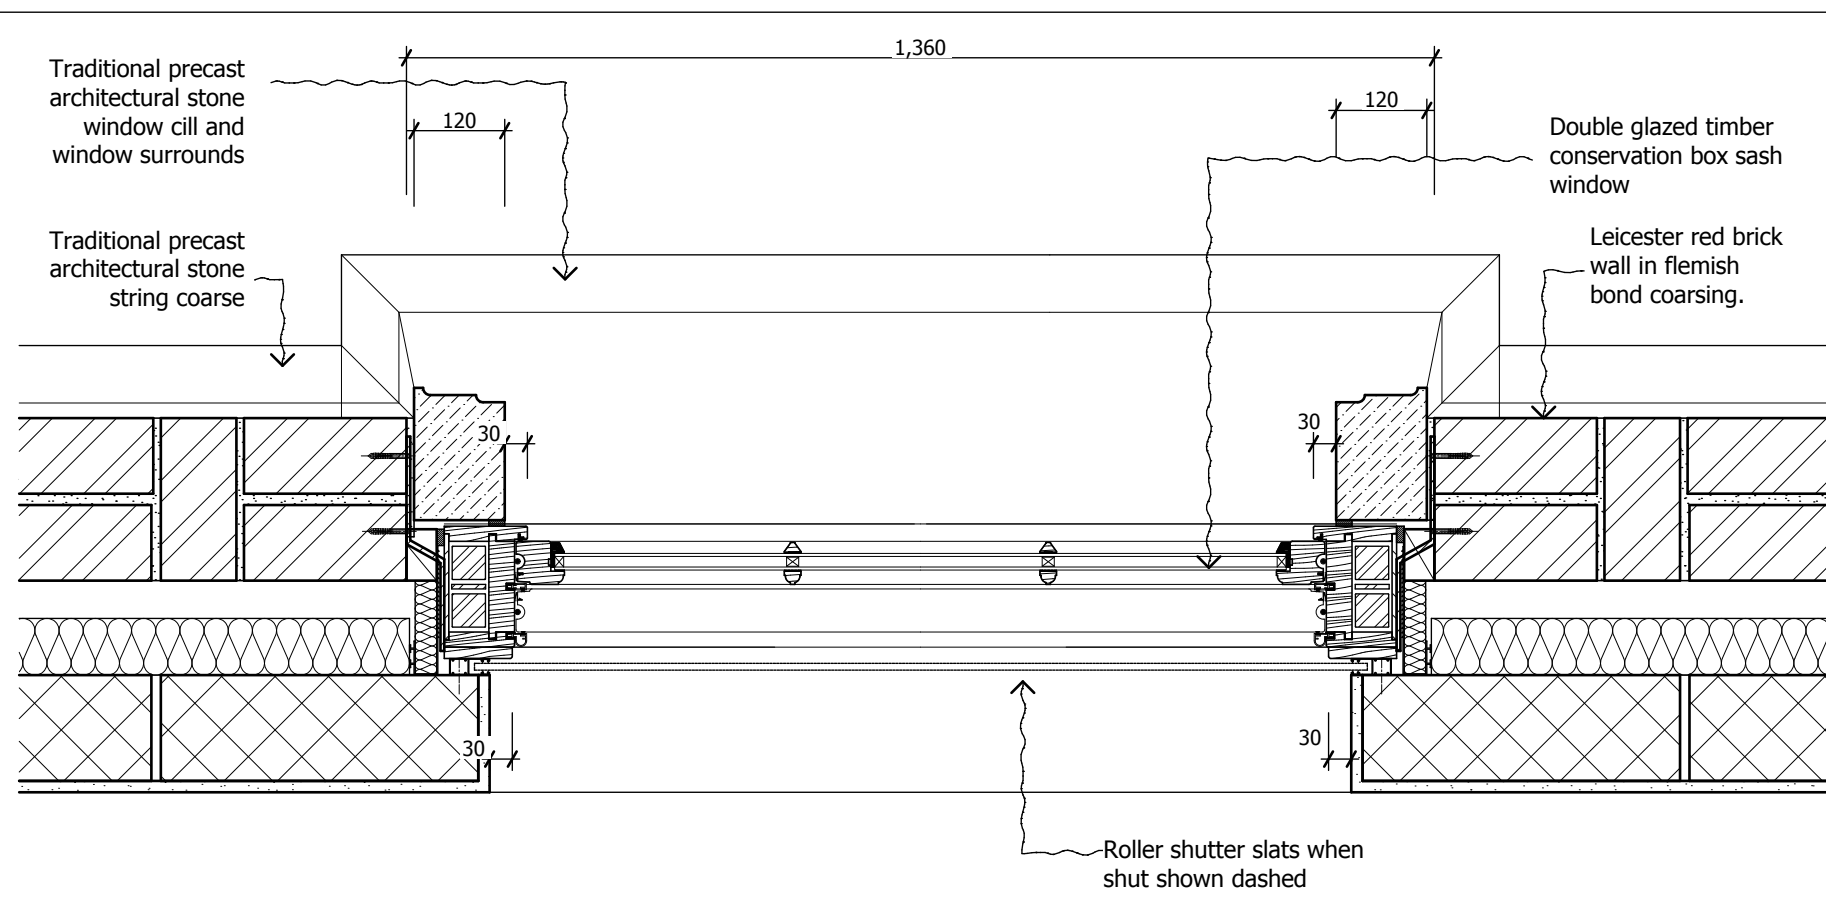

4 SCALE 1:10 @ A1 / 1:20 @ A3
TYPICAL FIRST FLOOR WINDOW PLAN SECTION

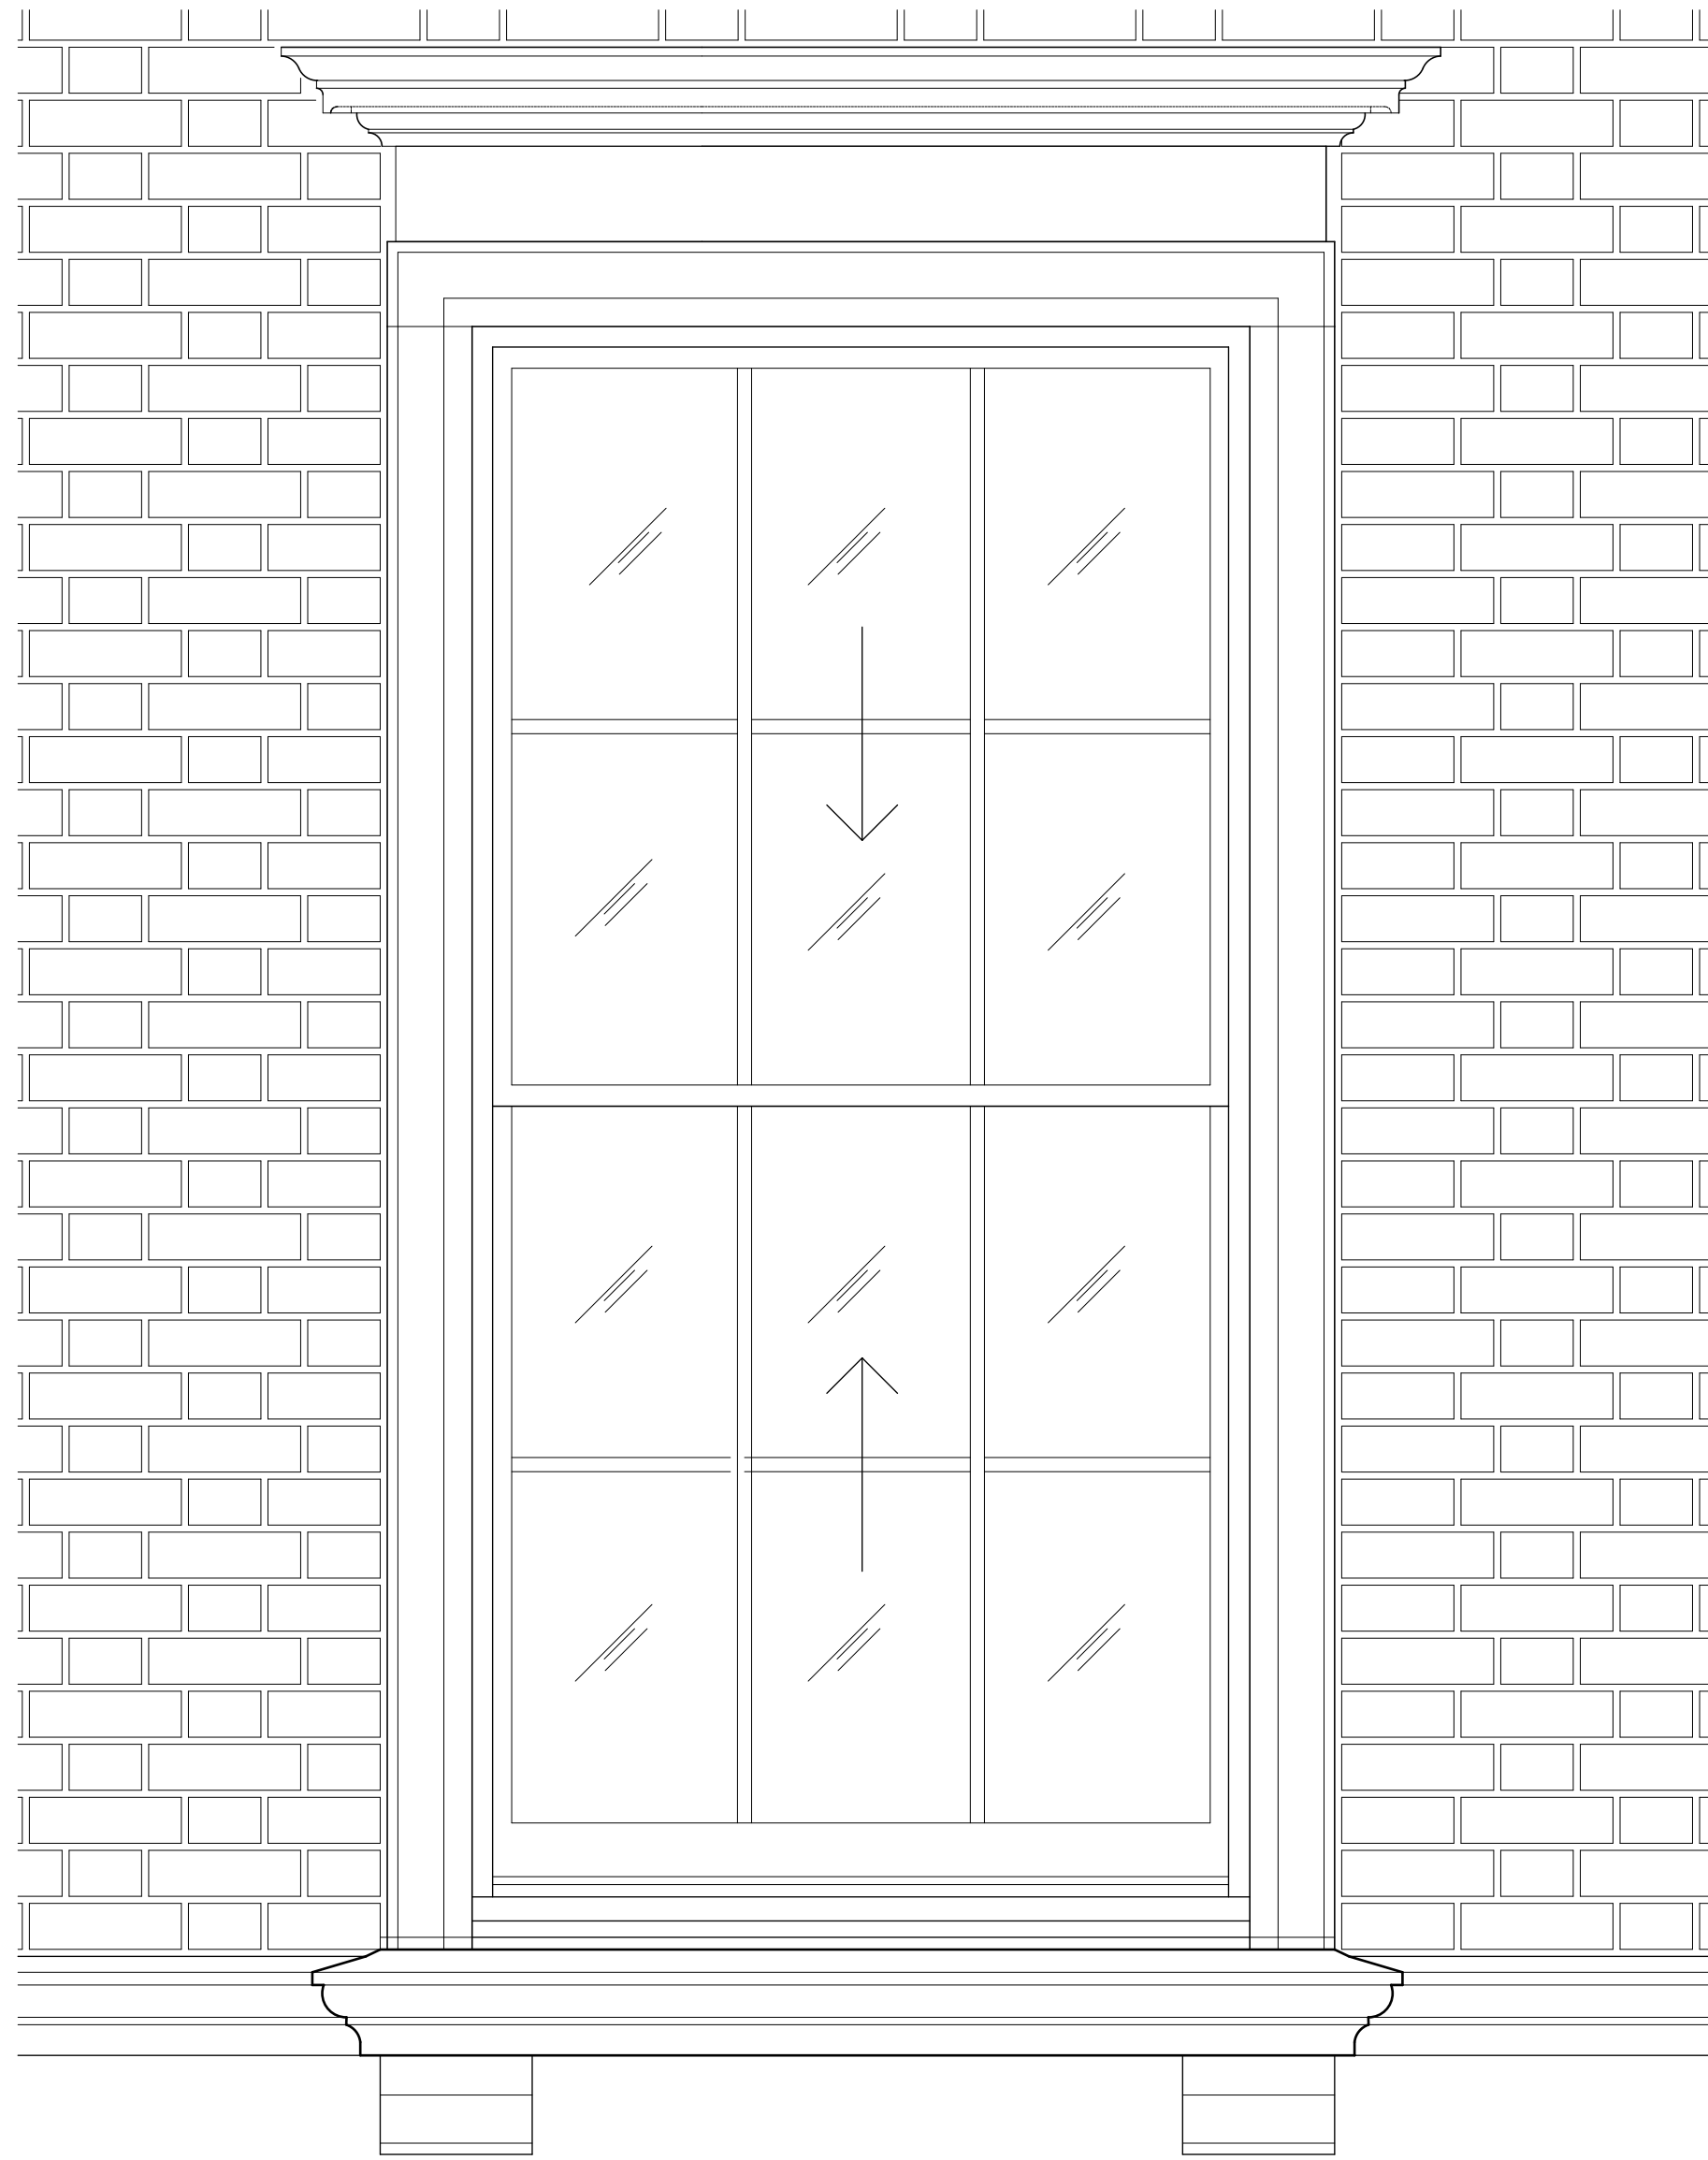

3 SCALE 1:10 @ A1 / 1:20 @ A3
TYPICAL FIRST FLOOR WINDOW ELEVATION

DO NOT SCALE FROM THIS DRAWING
Figured dimensions only are to be taken from this drawing. All dimensions are to be checked on site before any work is put in hand. If in doubt, ask.

Copyright © Spence Harris Hogan Limited 2012
Registered in England & Wales. Registered No. 261 0615
SHH is the trading name of Spence Harris Hogan Limited

Legends & Notes:

Drawing Status:
For Planning

Rev	Date	Descriptor	Athr.
PL01	26.10.12	Planning Issue	TS



SHHARCHITECTS|INTERIORDESIGNERS
RIBA  MEMBER
Chartered Practice

1 Vencourt Place, Ravenscourt Park
Hammersmith, London W6 9NU
Phone +44 (0) 20 8600 4171 Email info@shh.co.uk
shh.co.uk

Project:
1 Radlett Place
1 Radlett Place
London NW8 6BT

Client:
Radlett Holdings Ltd

Drawing Title:
500 Planning Details
Window Detail

(Project number)\DWG number_Revision
(700)500_PL01