







General Notes:

Verify all dimensions on site before commencing any work on site or preparing any shop drawings. All materials, components and workmanship are to comply with the relevant British Standarts, Codes of Practice and appropriate manufacturers' recommendations that from time to time shall apply. this drawing and design remains the property of SIAW and may not be reproduced in any way without prior consent.

Report all errors, omissions and discrepancies.

NOTES

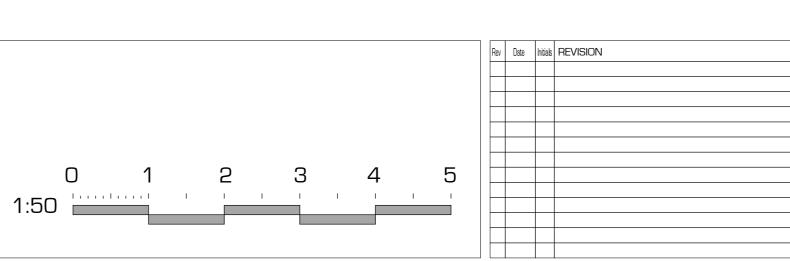

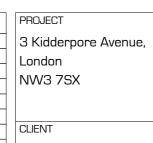

Mr. Shraga Michelson 3 Kidderpore Avenue, NW3 7SX

				AO SHEET
ZONE	DISCIPLINE		STATUS	
А	ARCHITECTURE		PP	
LEVEL	DRAWING NUMBER		REVISION	
A	KA12-PP-06		А	
CAD FILE		XREF FILE		S. ILAN ARCHITECTURAL WORKSHOP
JOB NO. KA12		Cl/SfB		
DRAWING TITLE Proposed Sections A-A, B-B and C-C				Winston House, Suite 332, 2 Dollis Park, London, N3 1HF
Typical Window Sections and Detail				T. 020 8346 0628 F. 020 8346 0635 E. info@siaw.co.uk
SCALE 1:50, 1:20	DATE 22.10.12	DRAWN KZ	CHECKED IS	PROJECT TITLE 3 Kidderpore Avenue, London, NW3