



**1** SCALE 1:10 @ A1 / 1:20 @ A3  
**BEDROOM 4 DORMER WINDOW**

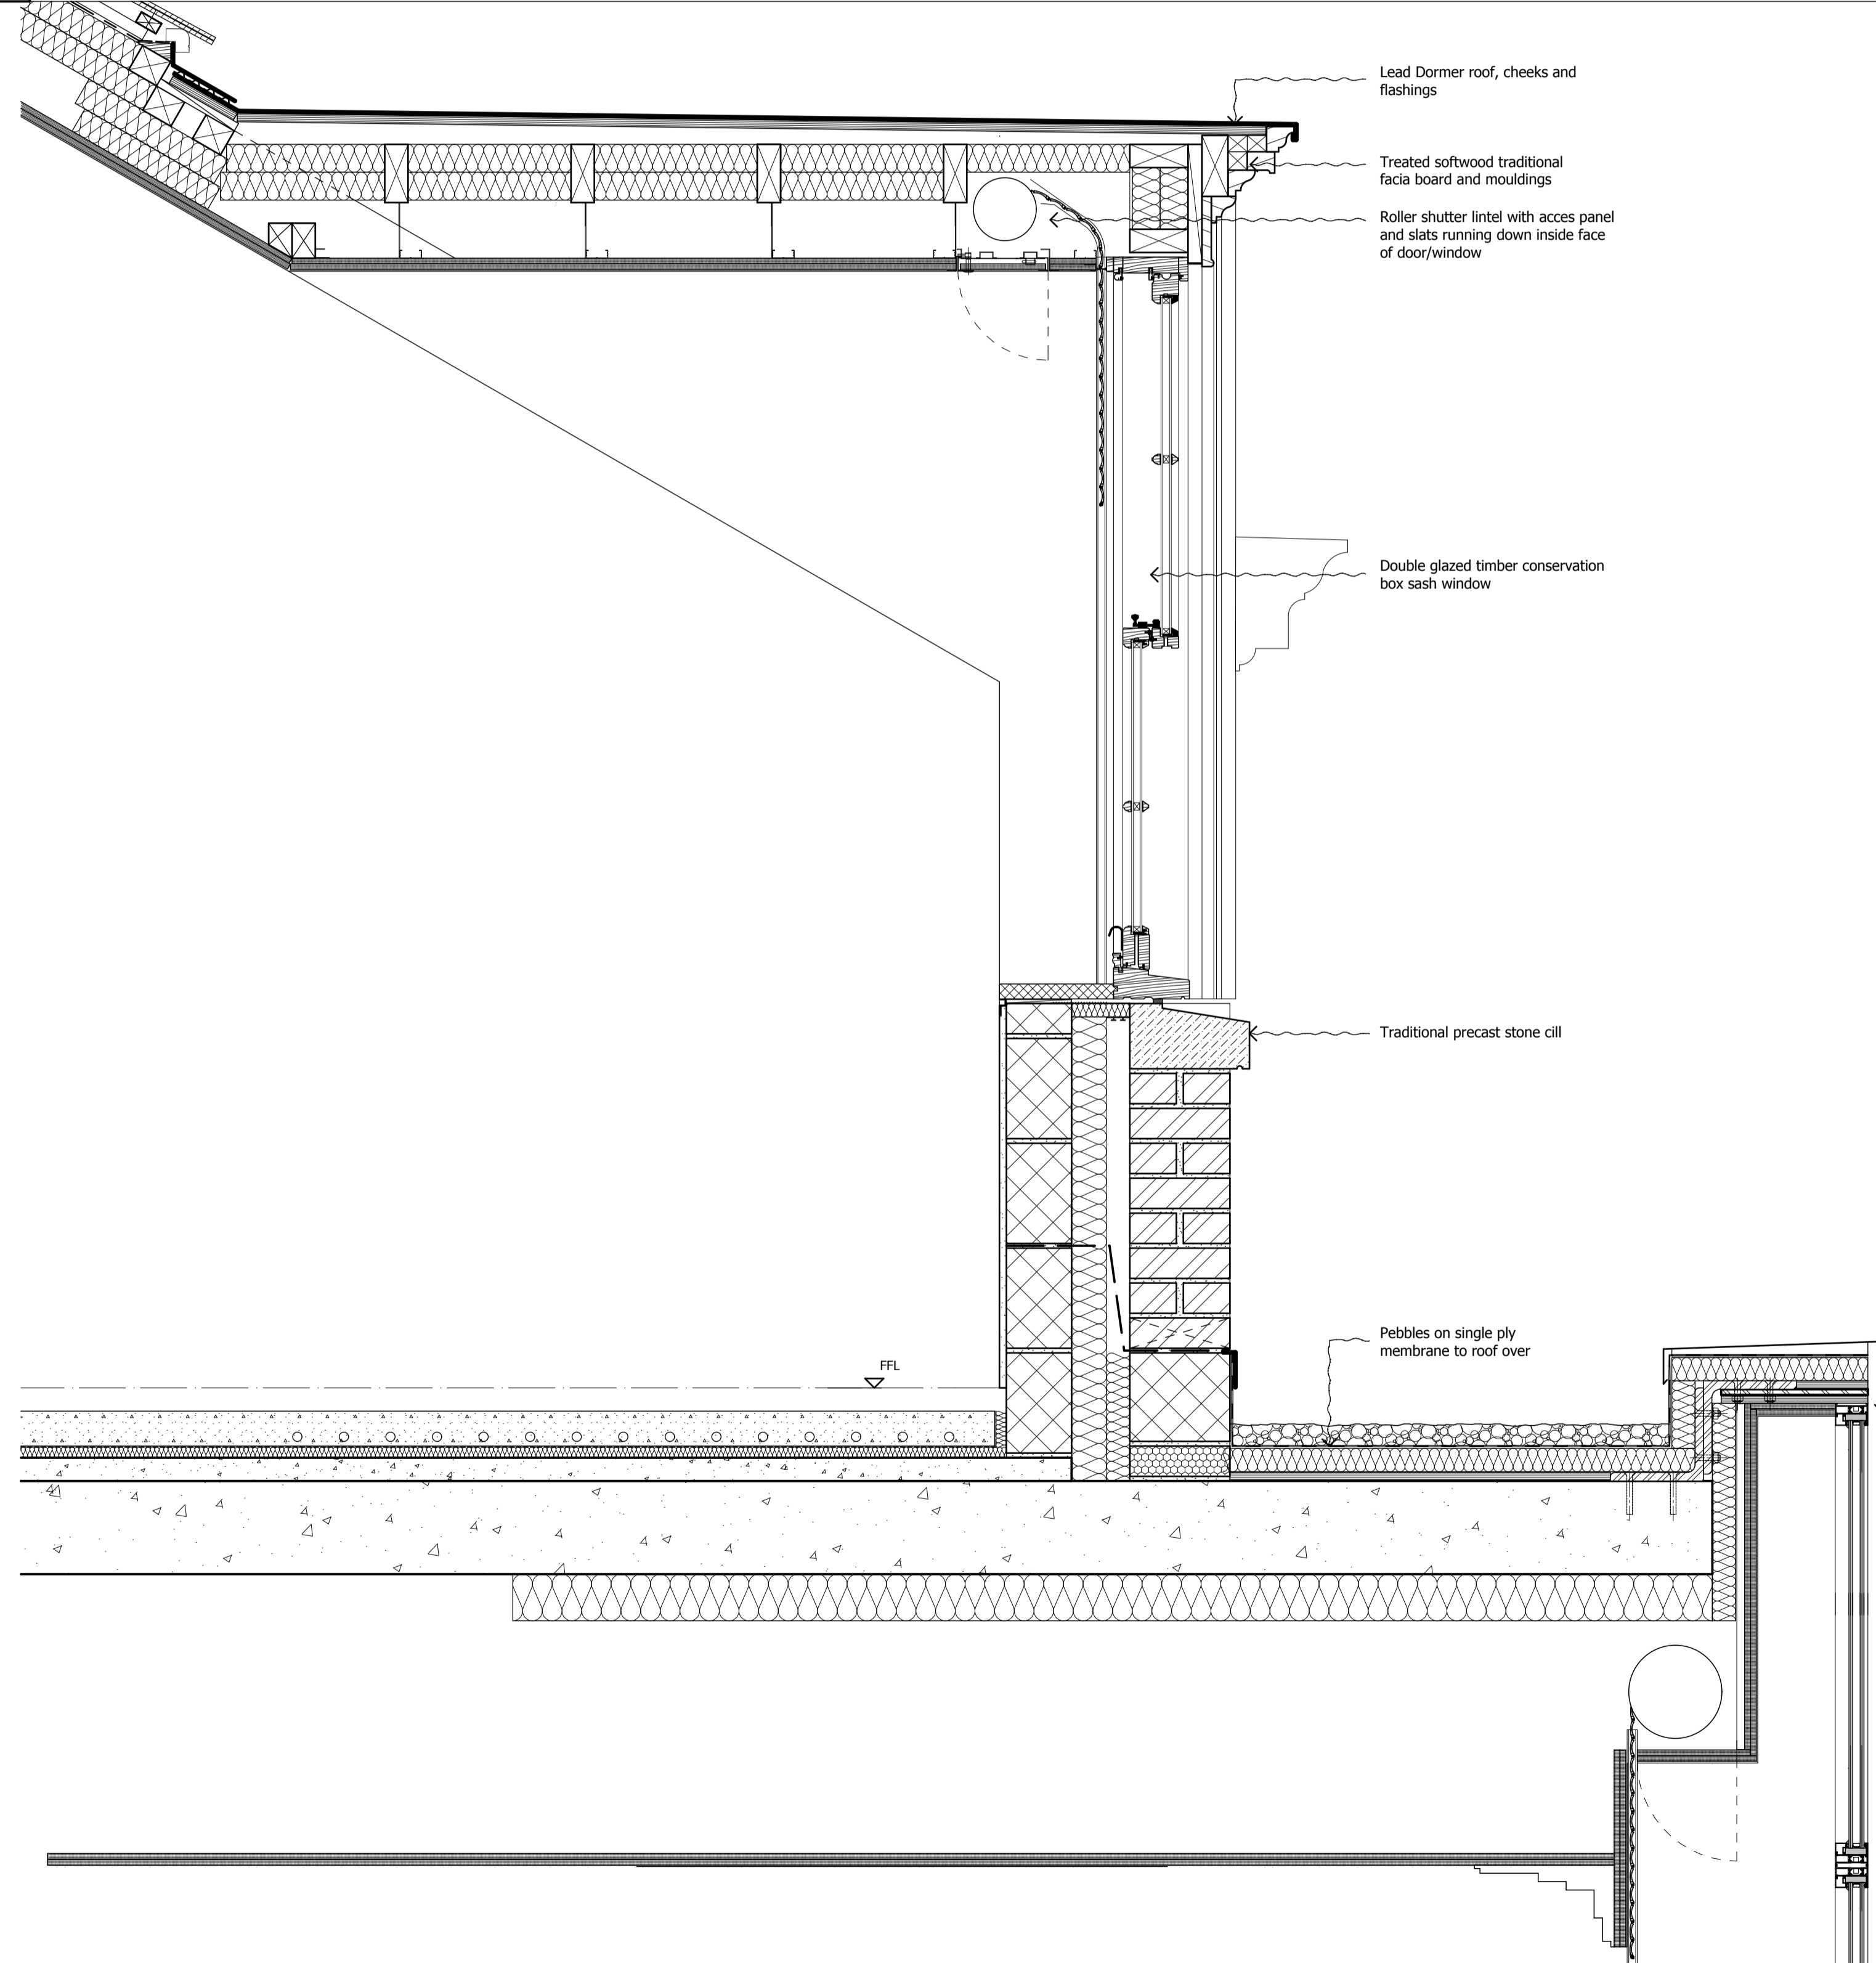

**3** SCALE 1:10 @ A1 / 1:20 @ A3  
**BEDROOM 4 DORMER WINDOW SECTION**

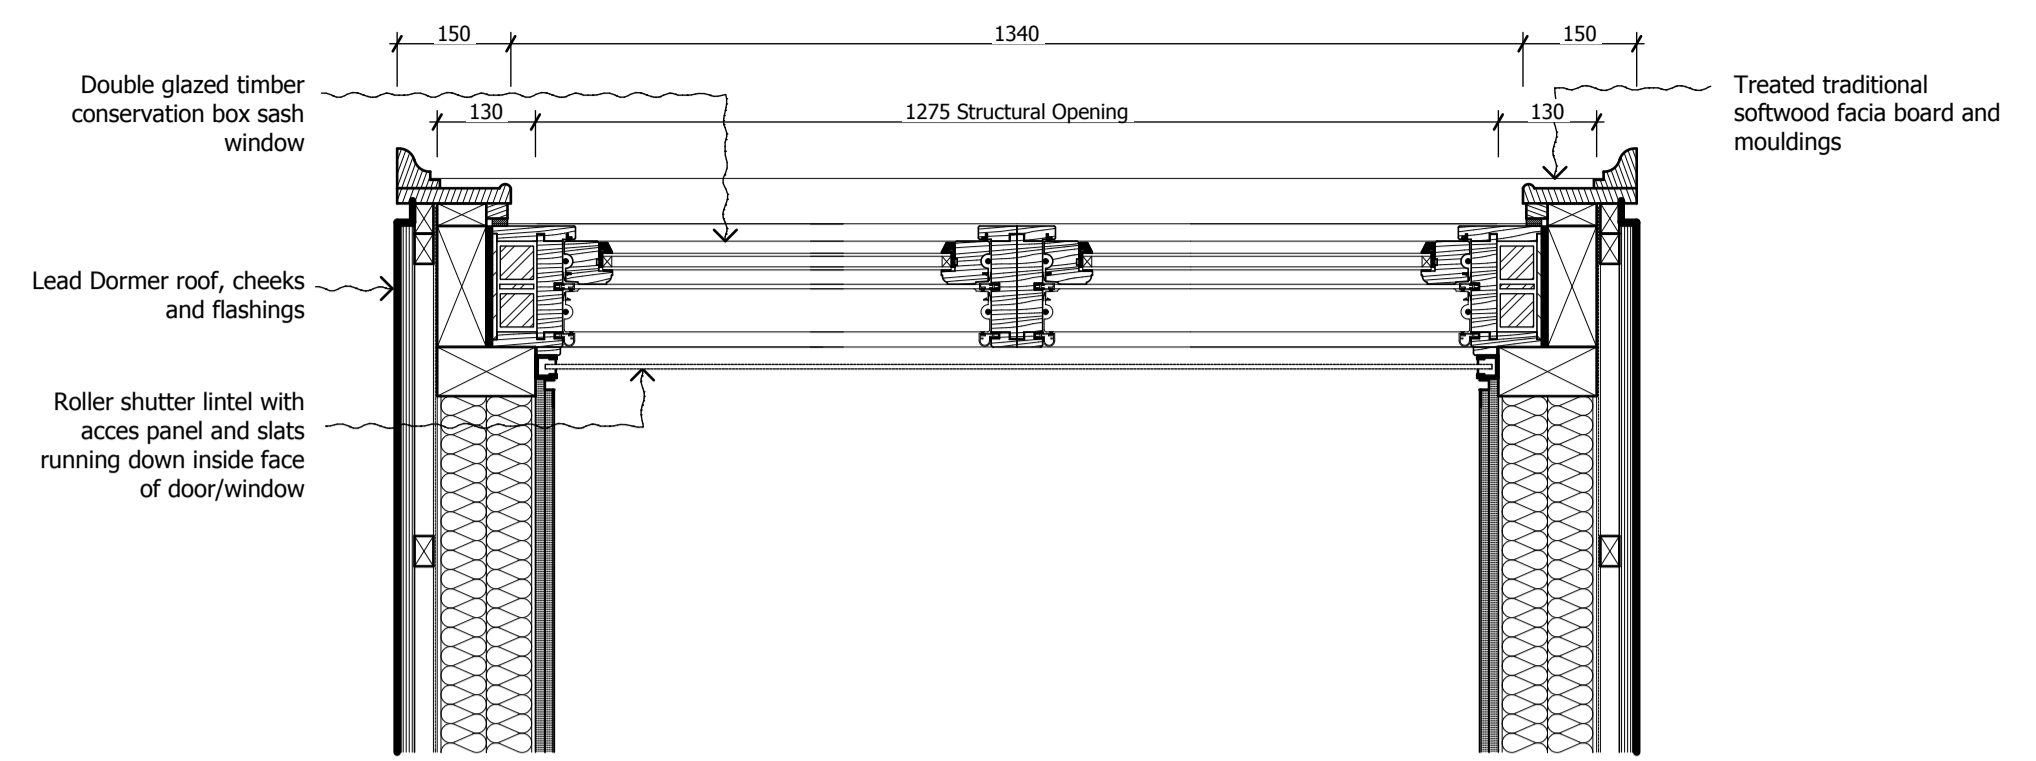

**2** SCALE 1:10 @ A1 / 1:20 @ A3  
**BEDROOM 4 TYPICAL PLAN SECTION**



**4** SCALE 1:10 @ A1 / 1:20 @ A3  
**BEDROOM 4 DORMER WINDOW ELEVATION**

**DO NOT SCALE FROM THIS DRAWING**  
Figured dimensions only are to be taken from this drawing. All dimensions are to be checked on site before any work is put in hand. If in doubt, ask.

Copyright © Spence Harris Hogan Limited 2012  
Registered in England & Wales. Registered No. 261 0615  
SHH is the trading name of Spence Harris Hogan Limited

Legends & Notes:

Drawing Status:  
**For Planning**

Rev	Date	Descriptor	Athr.
PL01	26.10.12	Planning Issue	TS



1 Vencourt Place, Ravenscourt Park  
Hammersmith, London W6 9ND  
Phone +44 (0) 20 8600 4171 Email info@shh.co.uk  
shh.co.uk

Project:  
**1 Radlett Place**  
1 Radlett Place  
London NW8 6BT

Client:  
Radlett Holdings Ltd

Drawing Title:  
500 Planning Details  
**Dormer Detail**

(Project number)\DWG number\_Revision  
**(700)503\_PL01**