


1
121
Proposed Elevation
scale 1:100 @ A3



2
121
Proposed Section
scale 1:100 @ A3

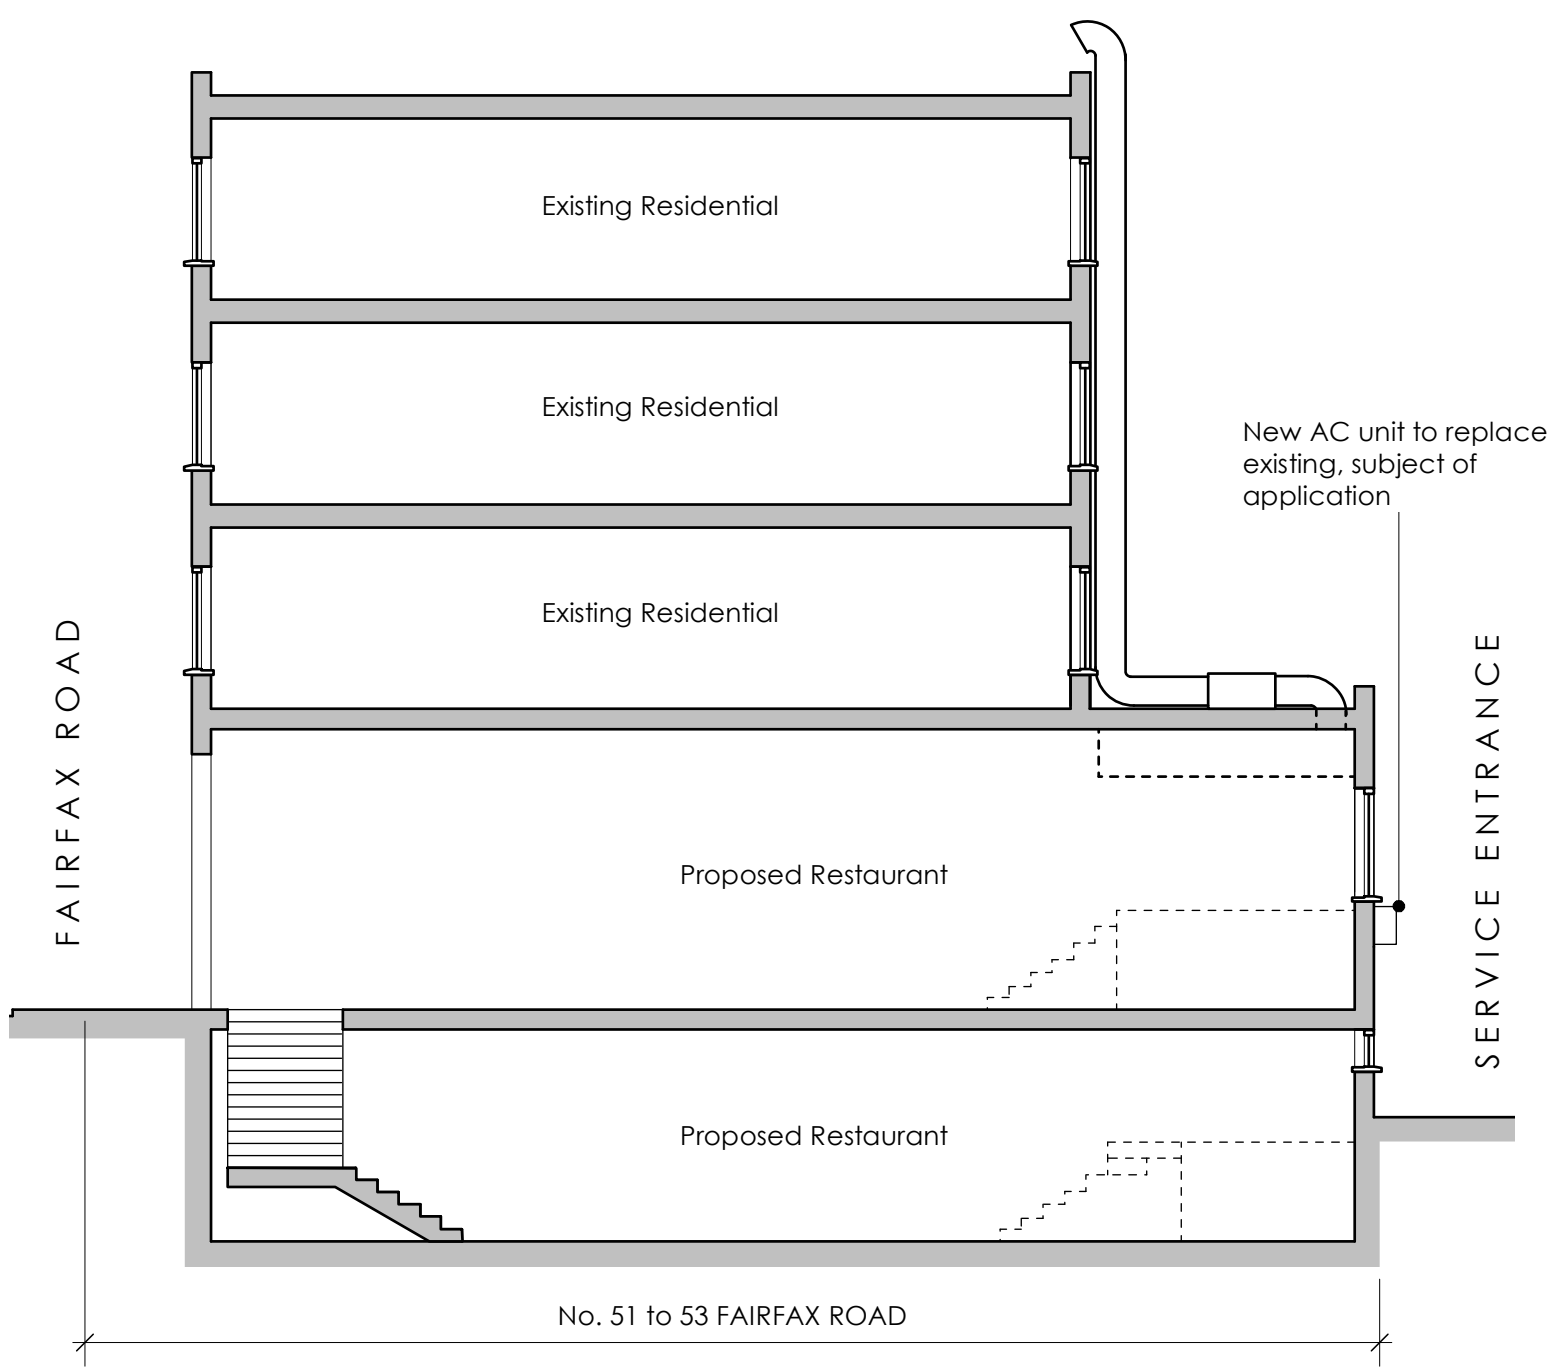

3
121
Images of AC Units
scale N/A

PLANNING

healycornelius design consultancy ltd. No.5 St John's Lane, London, EC1M 4BH info@healycornelius.com		Drawing Title: Proposed Section & Elevation		
Client: Mr. Potenza		Scale: 1:100 @ A3	Date: Jan 2011	Drawn: JL
Job Title: No. 51-53 Fairfax Road, London NW6 4EL		Drawing Number: 10-429-P-121		Rev: B