



EXISTING SIDE ELEVATION
(VIEWED FROM 130 HAVERSTOCK HILL)

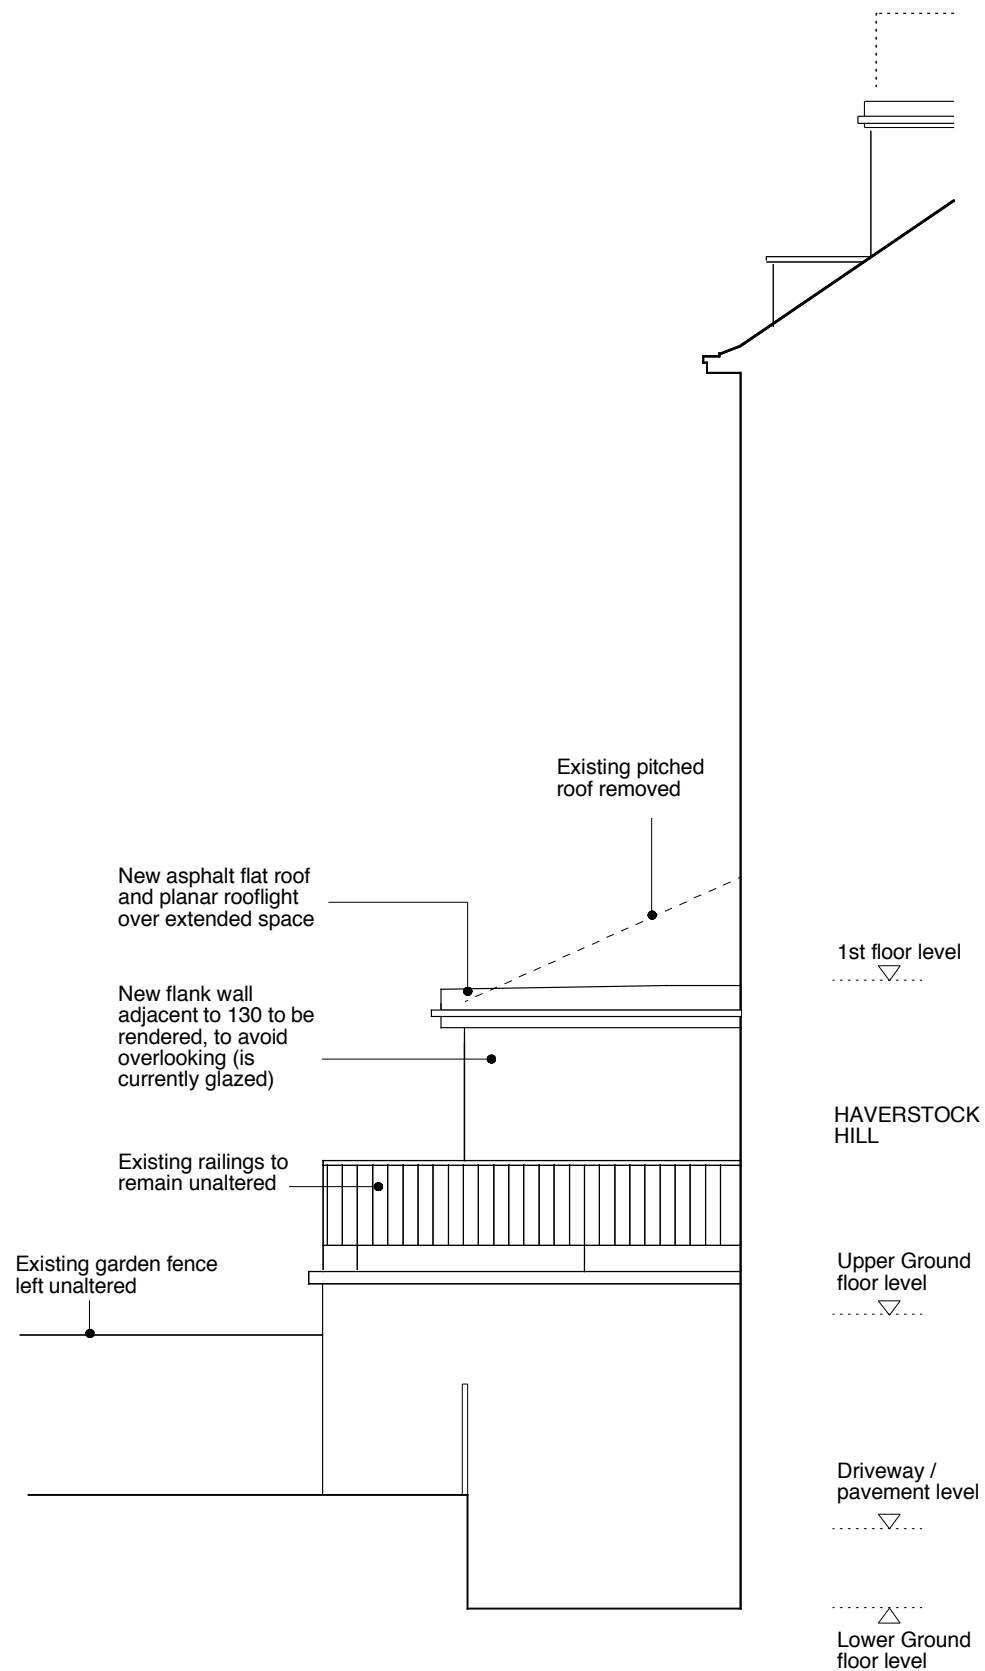

PROPOSED SIDE ELEVATION
(VIEWED FROM 130 HAVERSTOCK HILL)

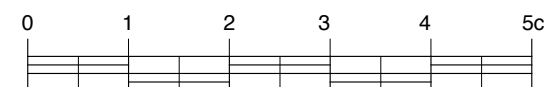

GENERAL NOTES:

DO NOT SCALE FROM THIS DRAWING.

ALL DIMENSIONS MUST BE CHECKED ON SITE AND ANY DISCREPANCIES VERIFIED WITH THE ARCHITECT.

Rev A
22.10.12 - New roof over extension changed from a pitched roof to a flat roof

CLIENT
MR & MRS BARRITT

JOB TITLE
**FLAT B
128 HAVERSTOCK HILL
LONDON NW3**

DRAWING TITLE
**EXTG & PROPOSED
SIDE ELEVATION
(VIEWED FROM 130
HAVERSTOCK HILL)**

SCALE 1:75@A3	DATE 15.10.12
-------------------------	-------------------------

FT ARCHITECTS LTD

Hamilton House
Mabledon Place
Bloomsbury
WC1H 9BB

020 7953 0388
www.ftarchitects.co.uk

DRAWING No. 200_16_24	REVISION A
---------------------------------	----------------------